


ORIGINAL SURVEY	DATE
SURVEYED	BY
NOTE BOOK	TEMPLATE
AREAS	
AREAS CHECKED	

FVAL SURVEY	DATE
SURVEYED	BY
NOTE BOOK	TEMPLATE
AREAS	
AREAS CHECKED	

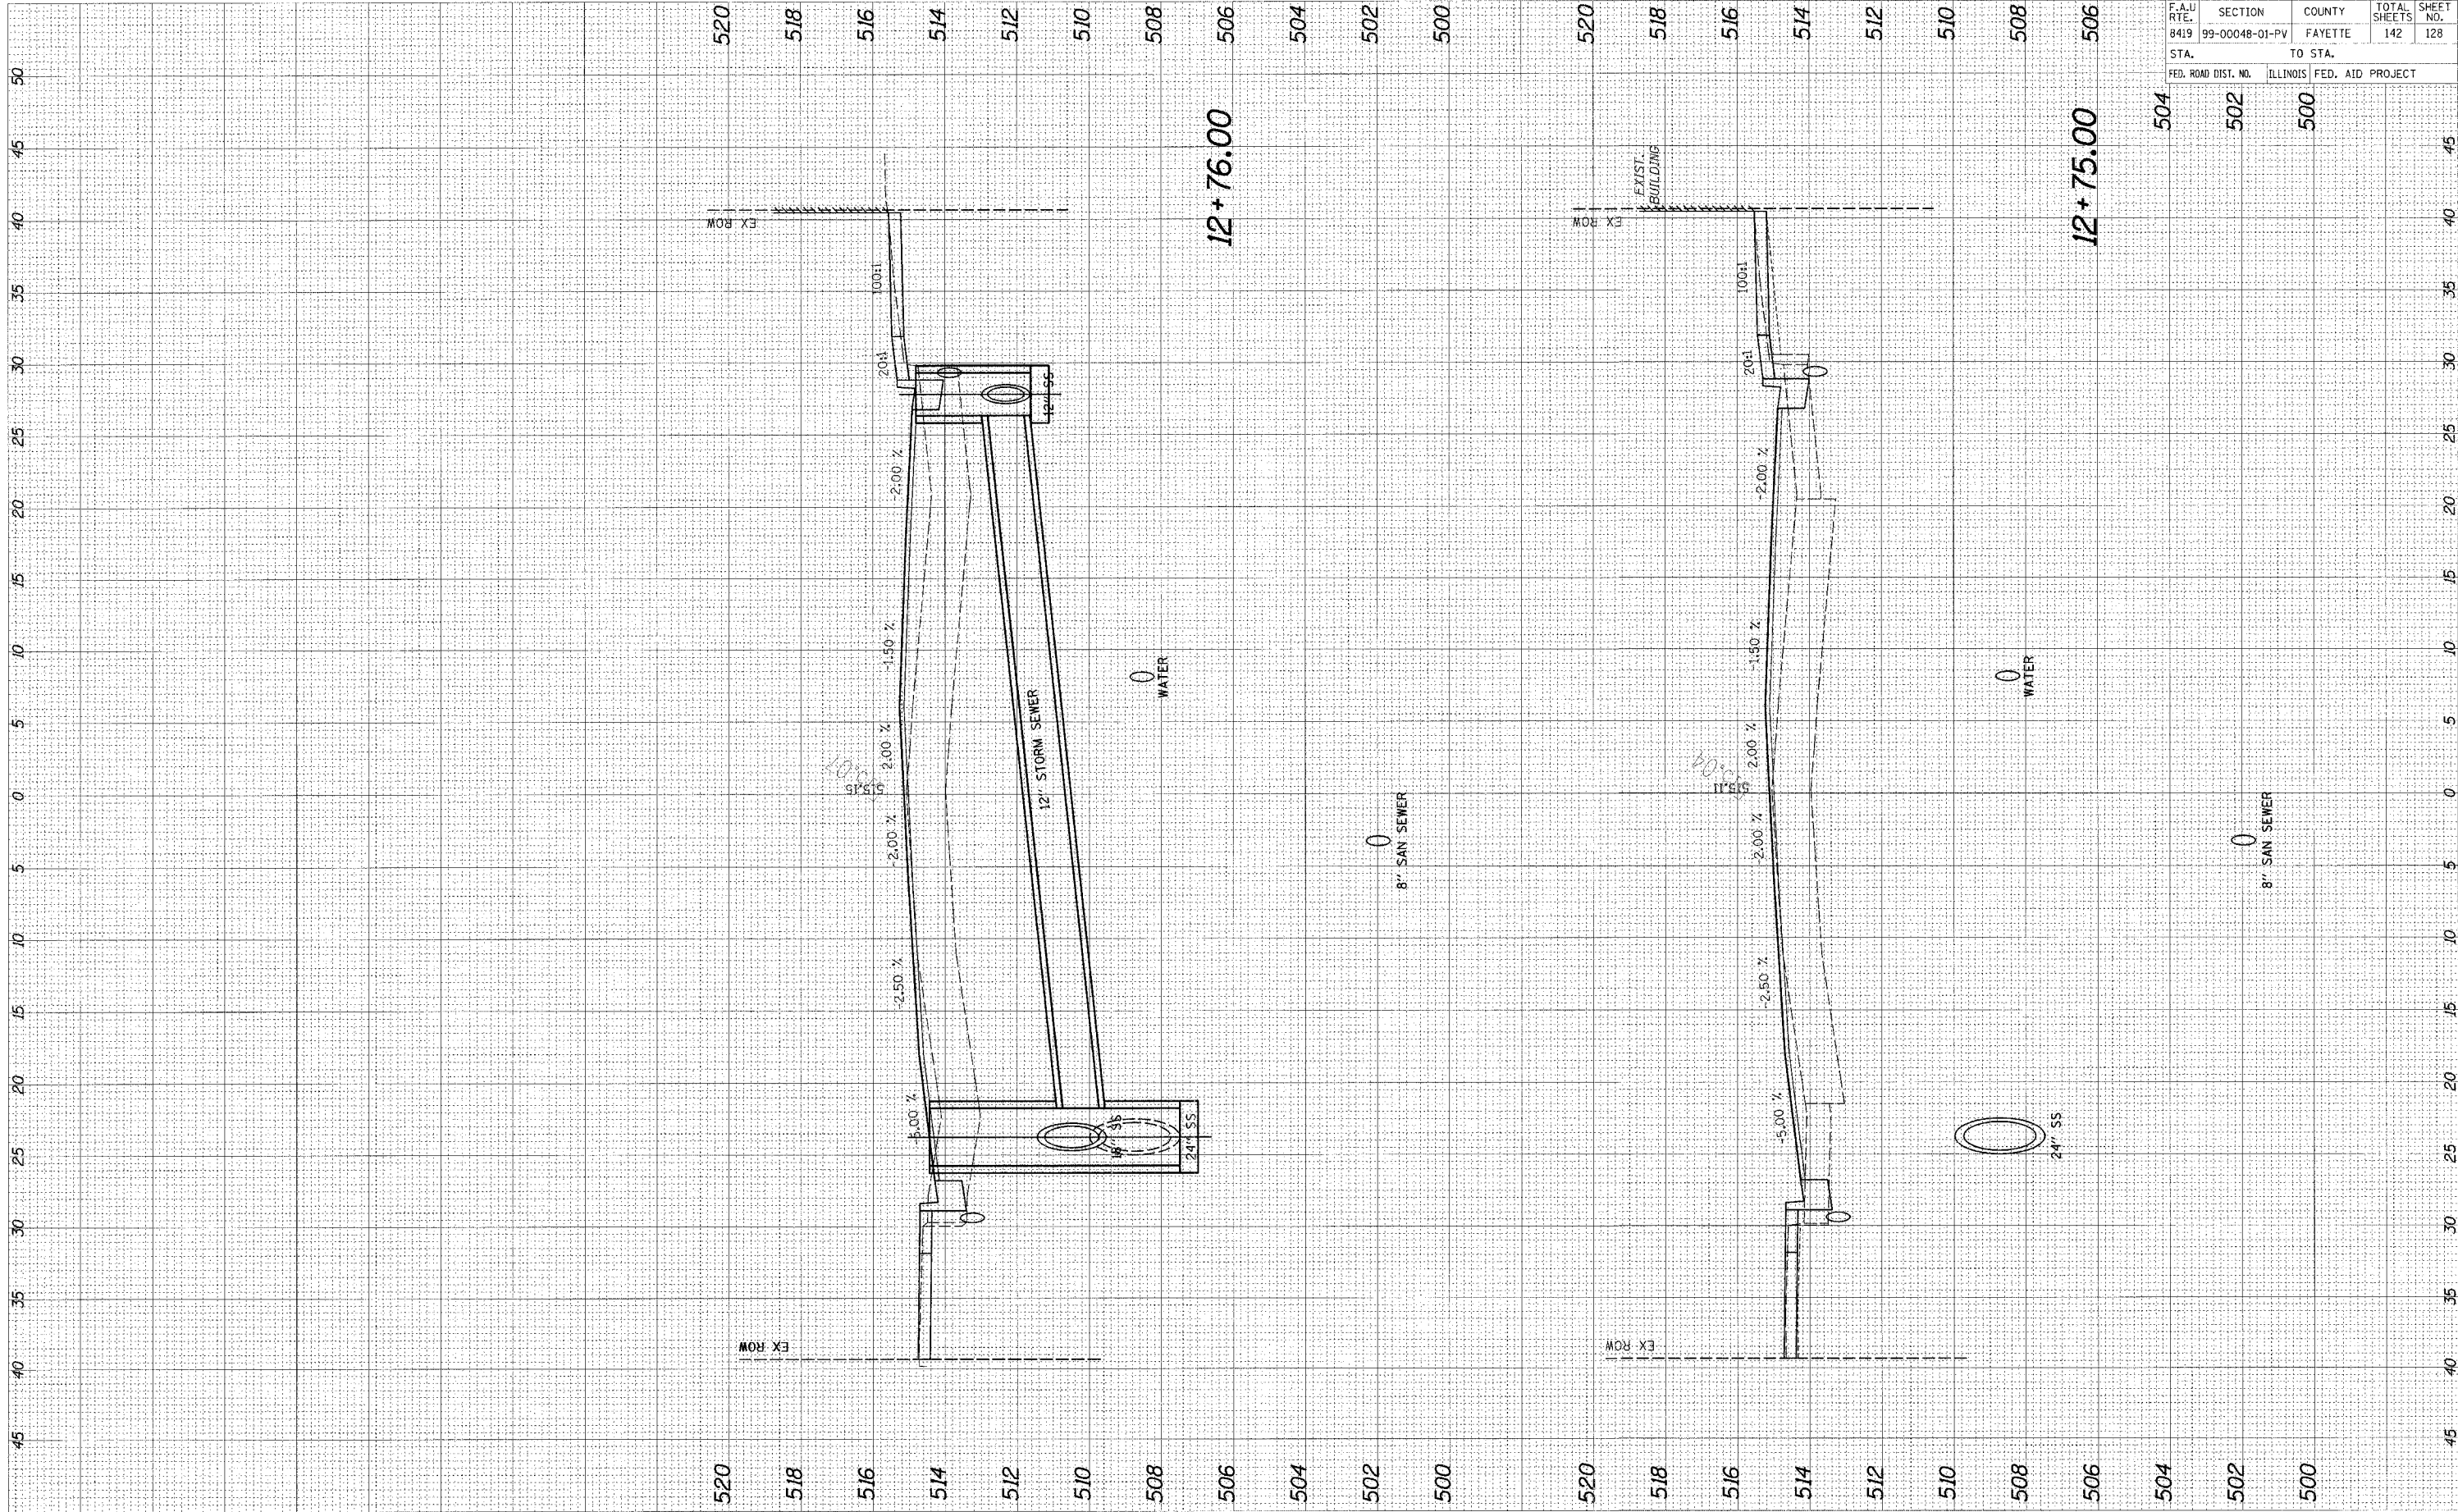

F.A.U. RT. 8419	SECTION 99-00048-01-PV	COUNTY FAYETTE	TOTAL SHEETS 142	SHEET NO. 128
STA. 504		TO STA. 500		
FED. ROAD DIST. NO. ILLINOIS	FED. AID PROJECT			

96500