


SECTION	COUNTY	TOTAL SHEETS	SHEET NO.
06-00208-02-RP	MADISON	61	42

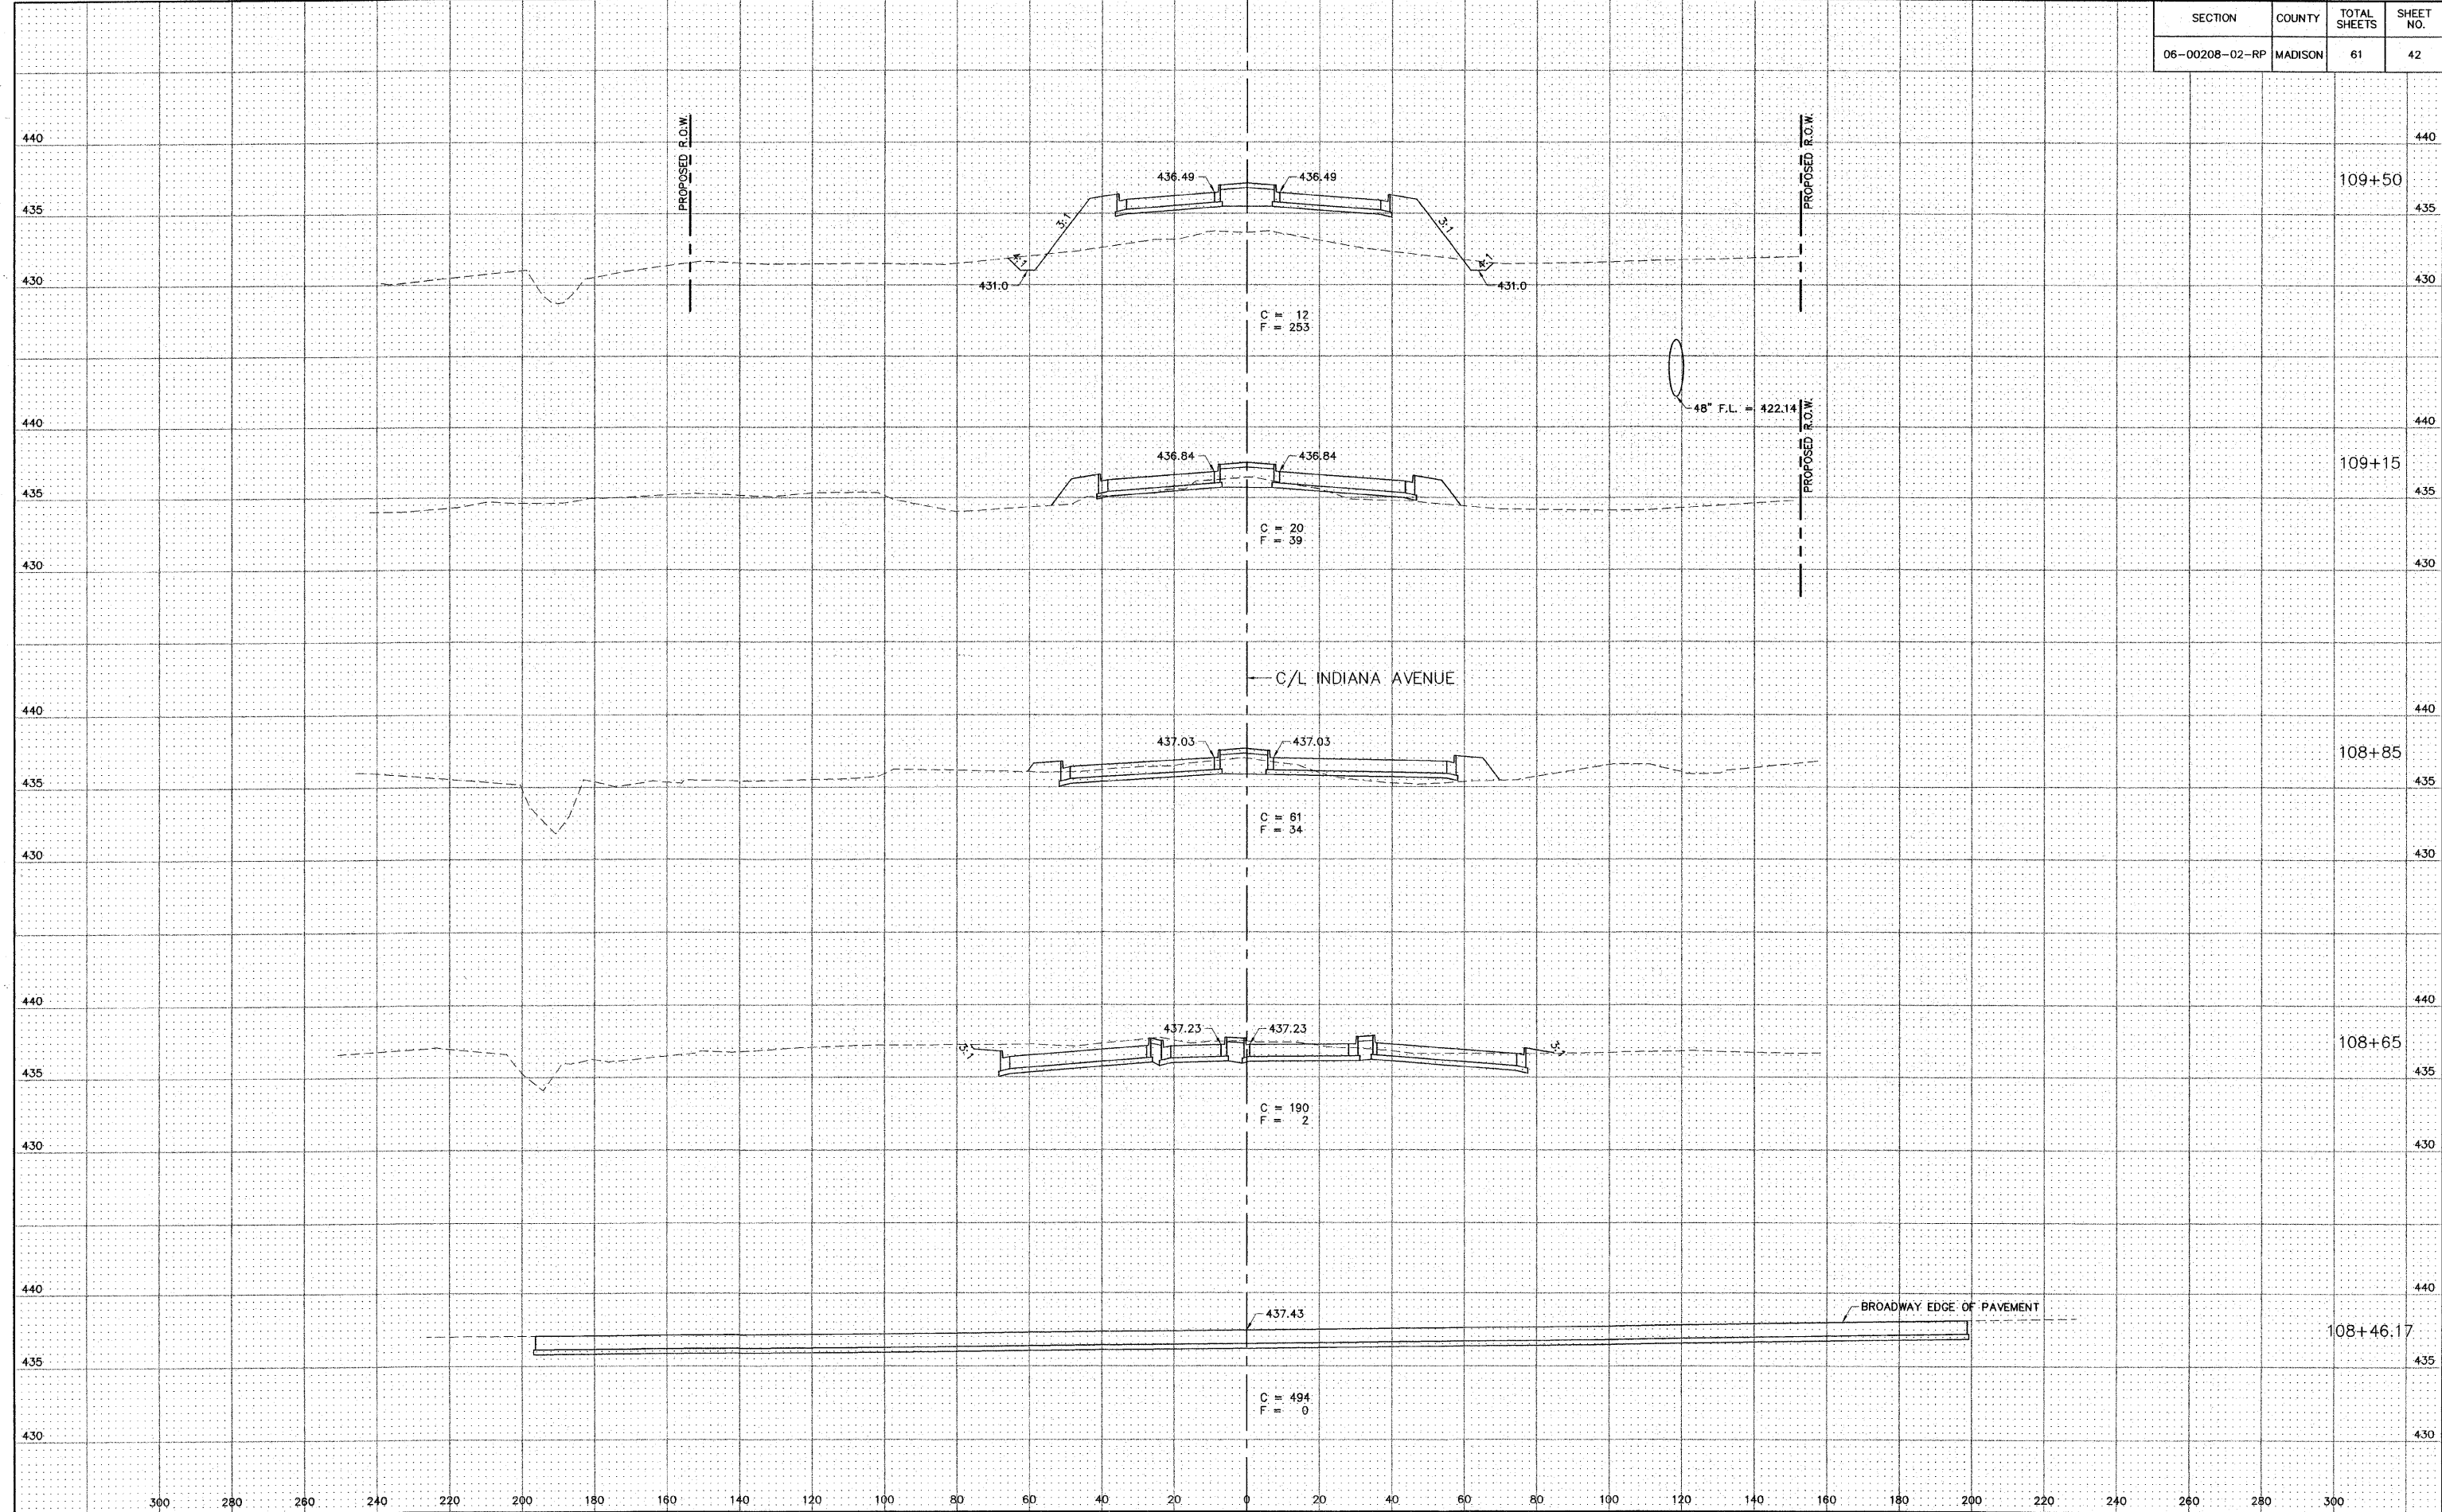

S:\Land Projects\Aton Indiana Ph II 406385.dwg\Ph II Xsect.dwg, 01/12/2009 9:16:06 AM, jman, 20