


SECTION	COUNTY	TOTAL SHEETS	SHEET NO.
06-00208-02-RP	MADISON	61	45

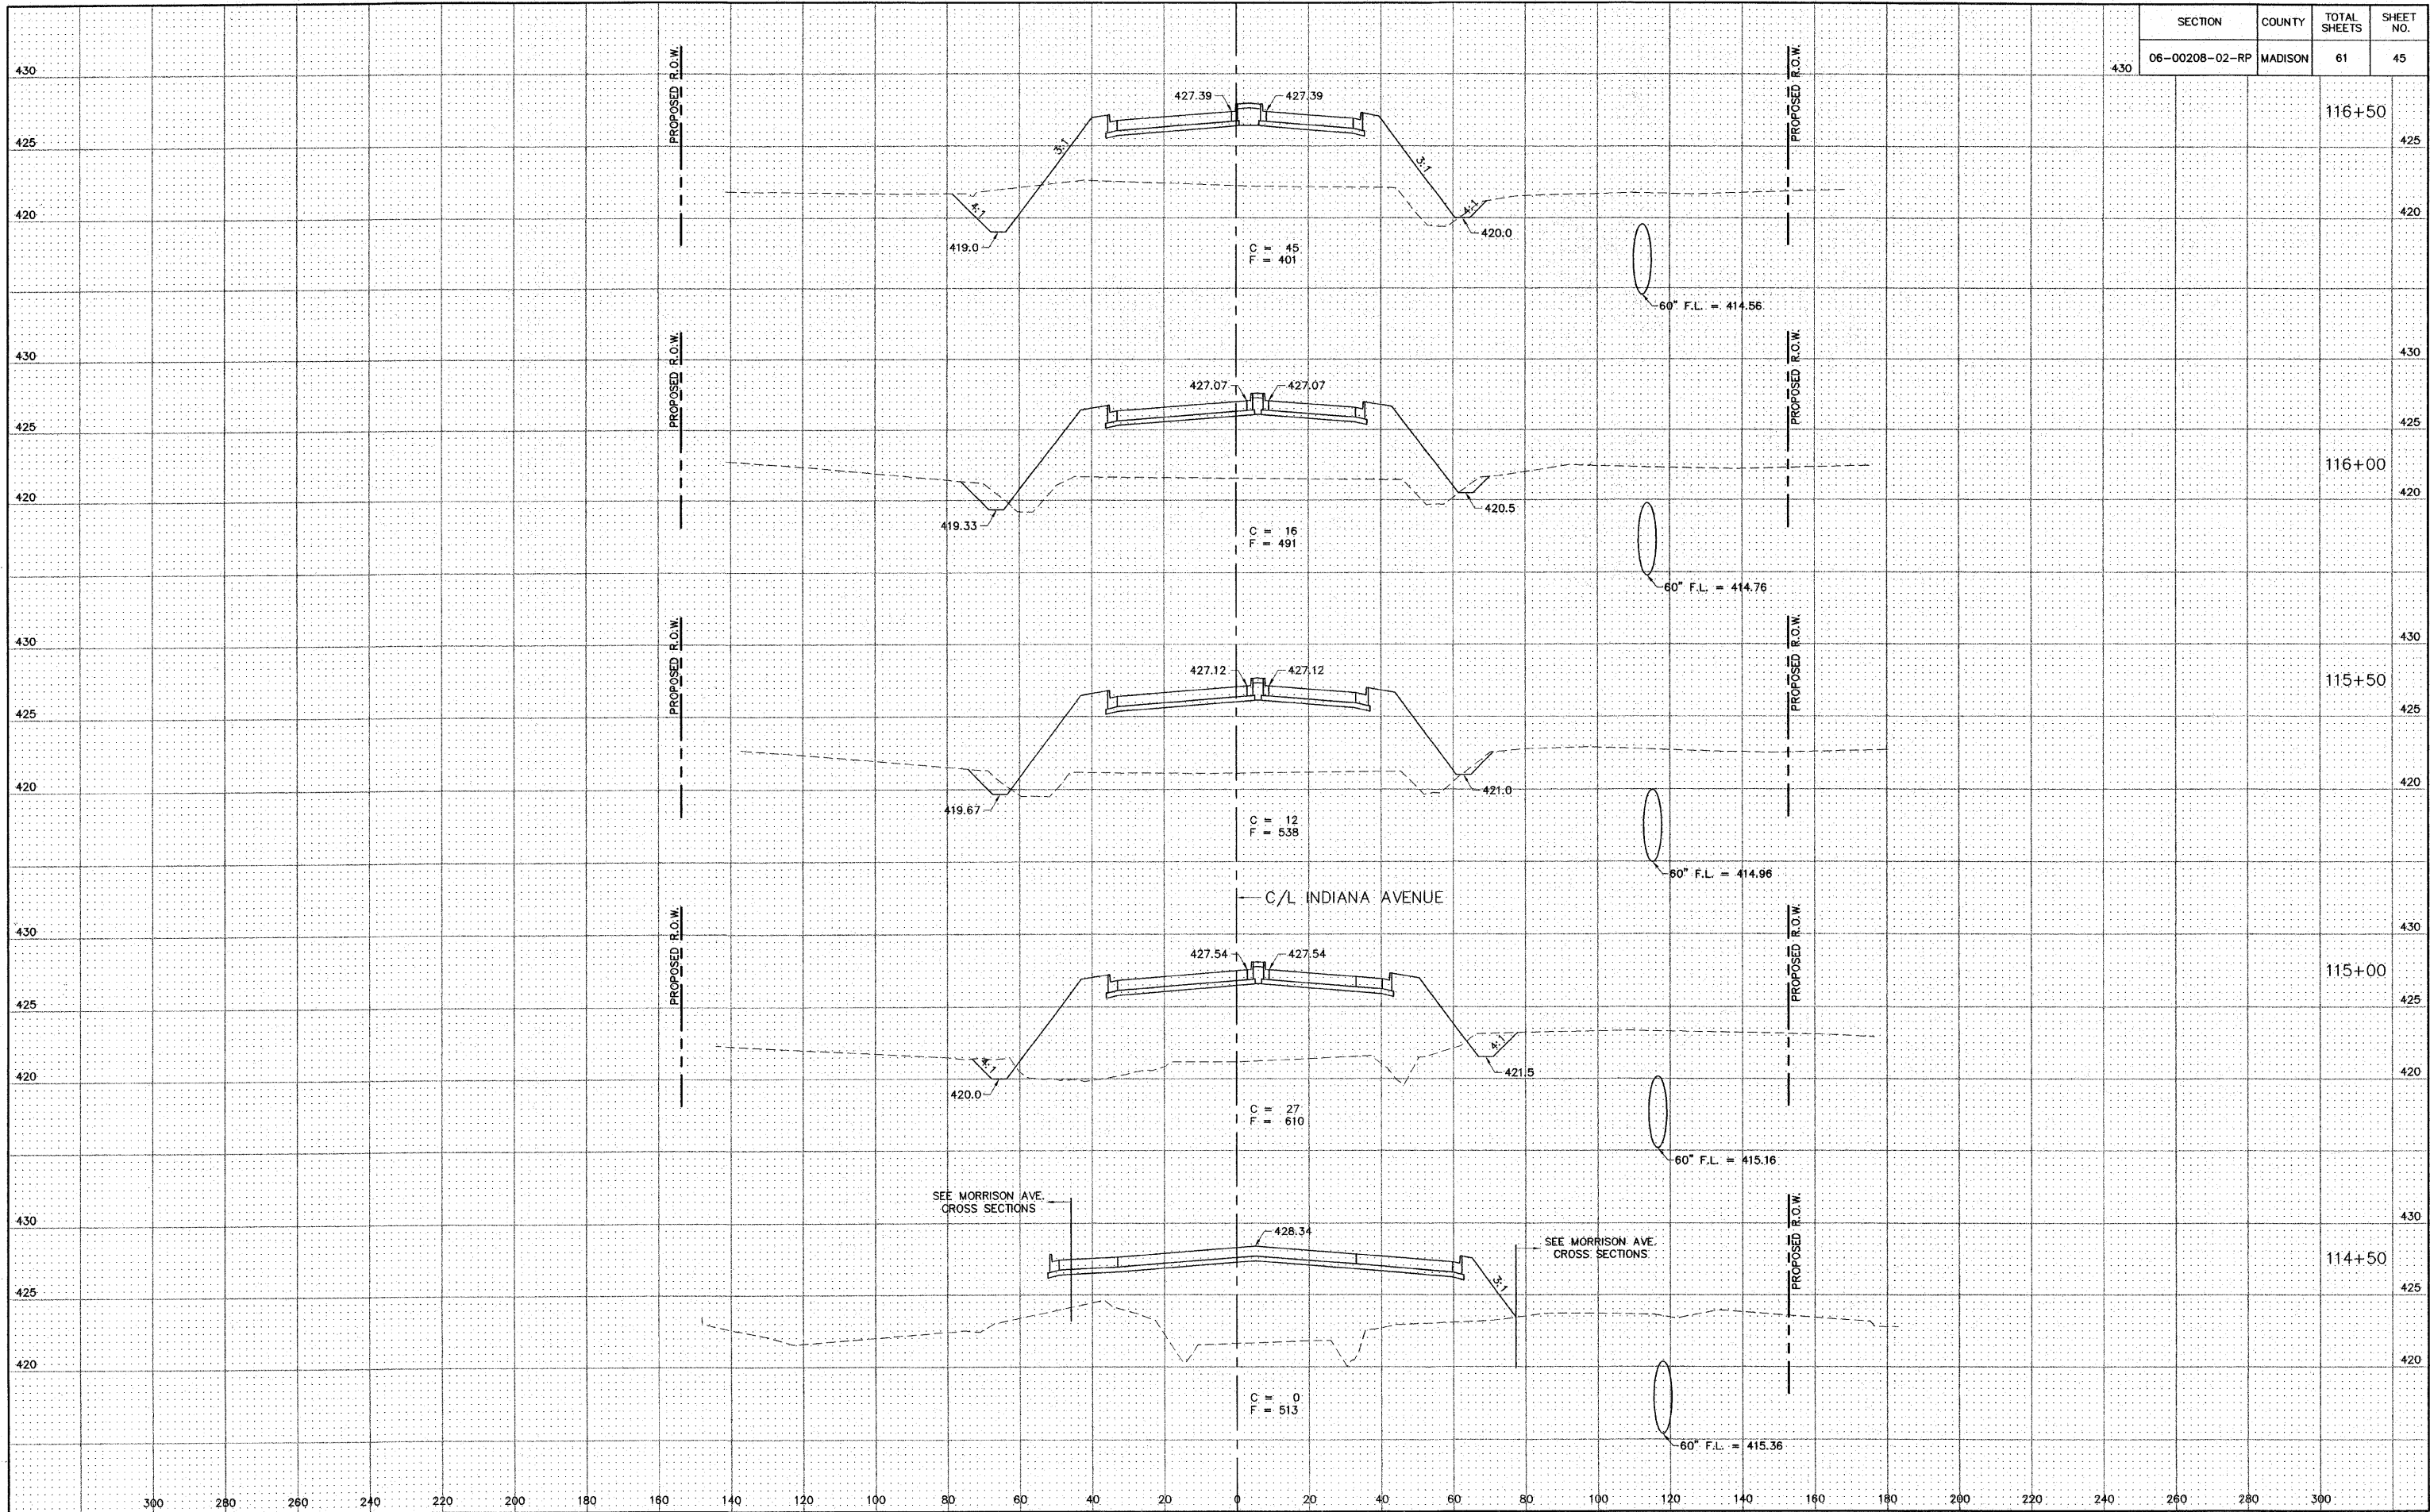

300 280 260 240 220 200 180 160 140 120 100 80 60 40 20 0 20 40 60 80 100 120 140 160 180 200 220 240 260 280 300

S:\Land Projects\Allen Indiana Ph III\06385 10d\gph\Xsects.dwg, 10/12/06 9:16:40 AM, jman, 1:20