


SECTION	COUNTY	TOTAL SHEETS	SHEET NO.
06-00208-02-RP	MADISON	61	46

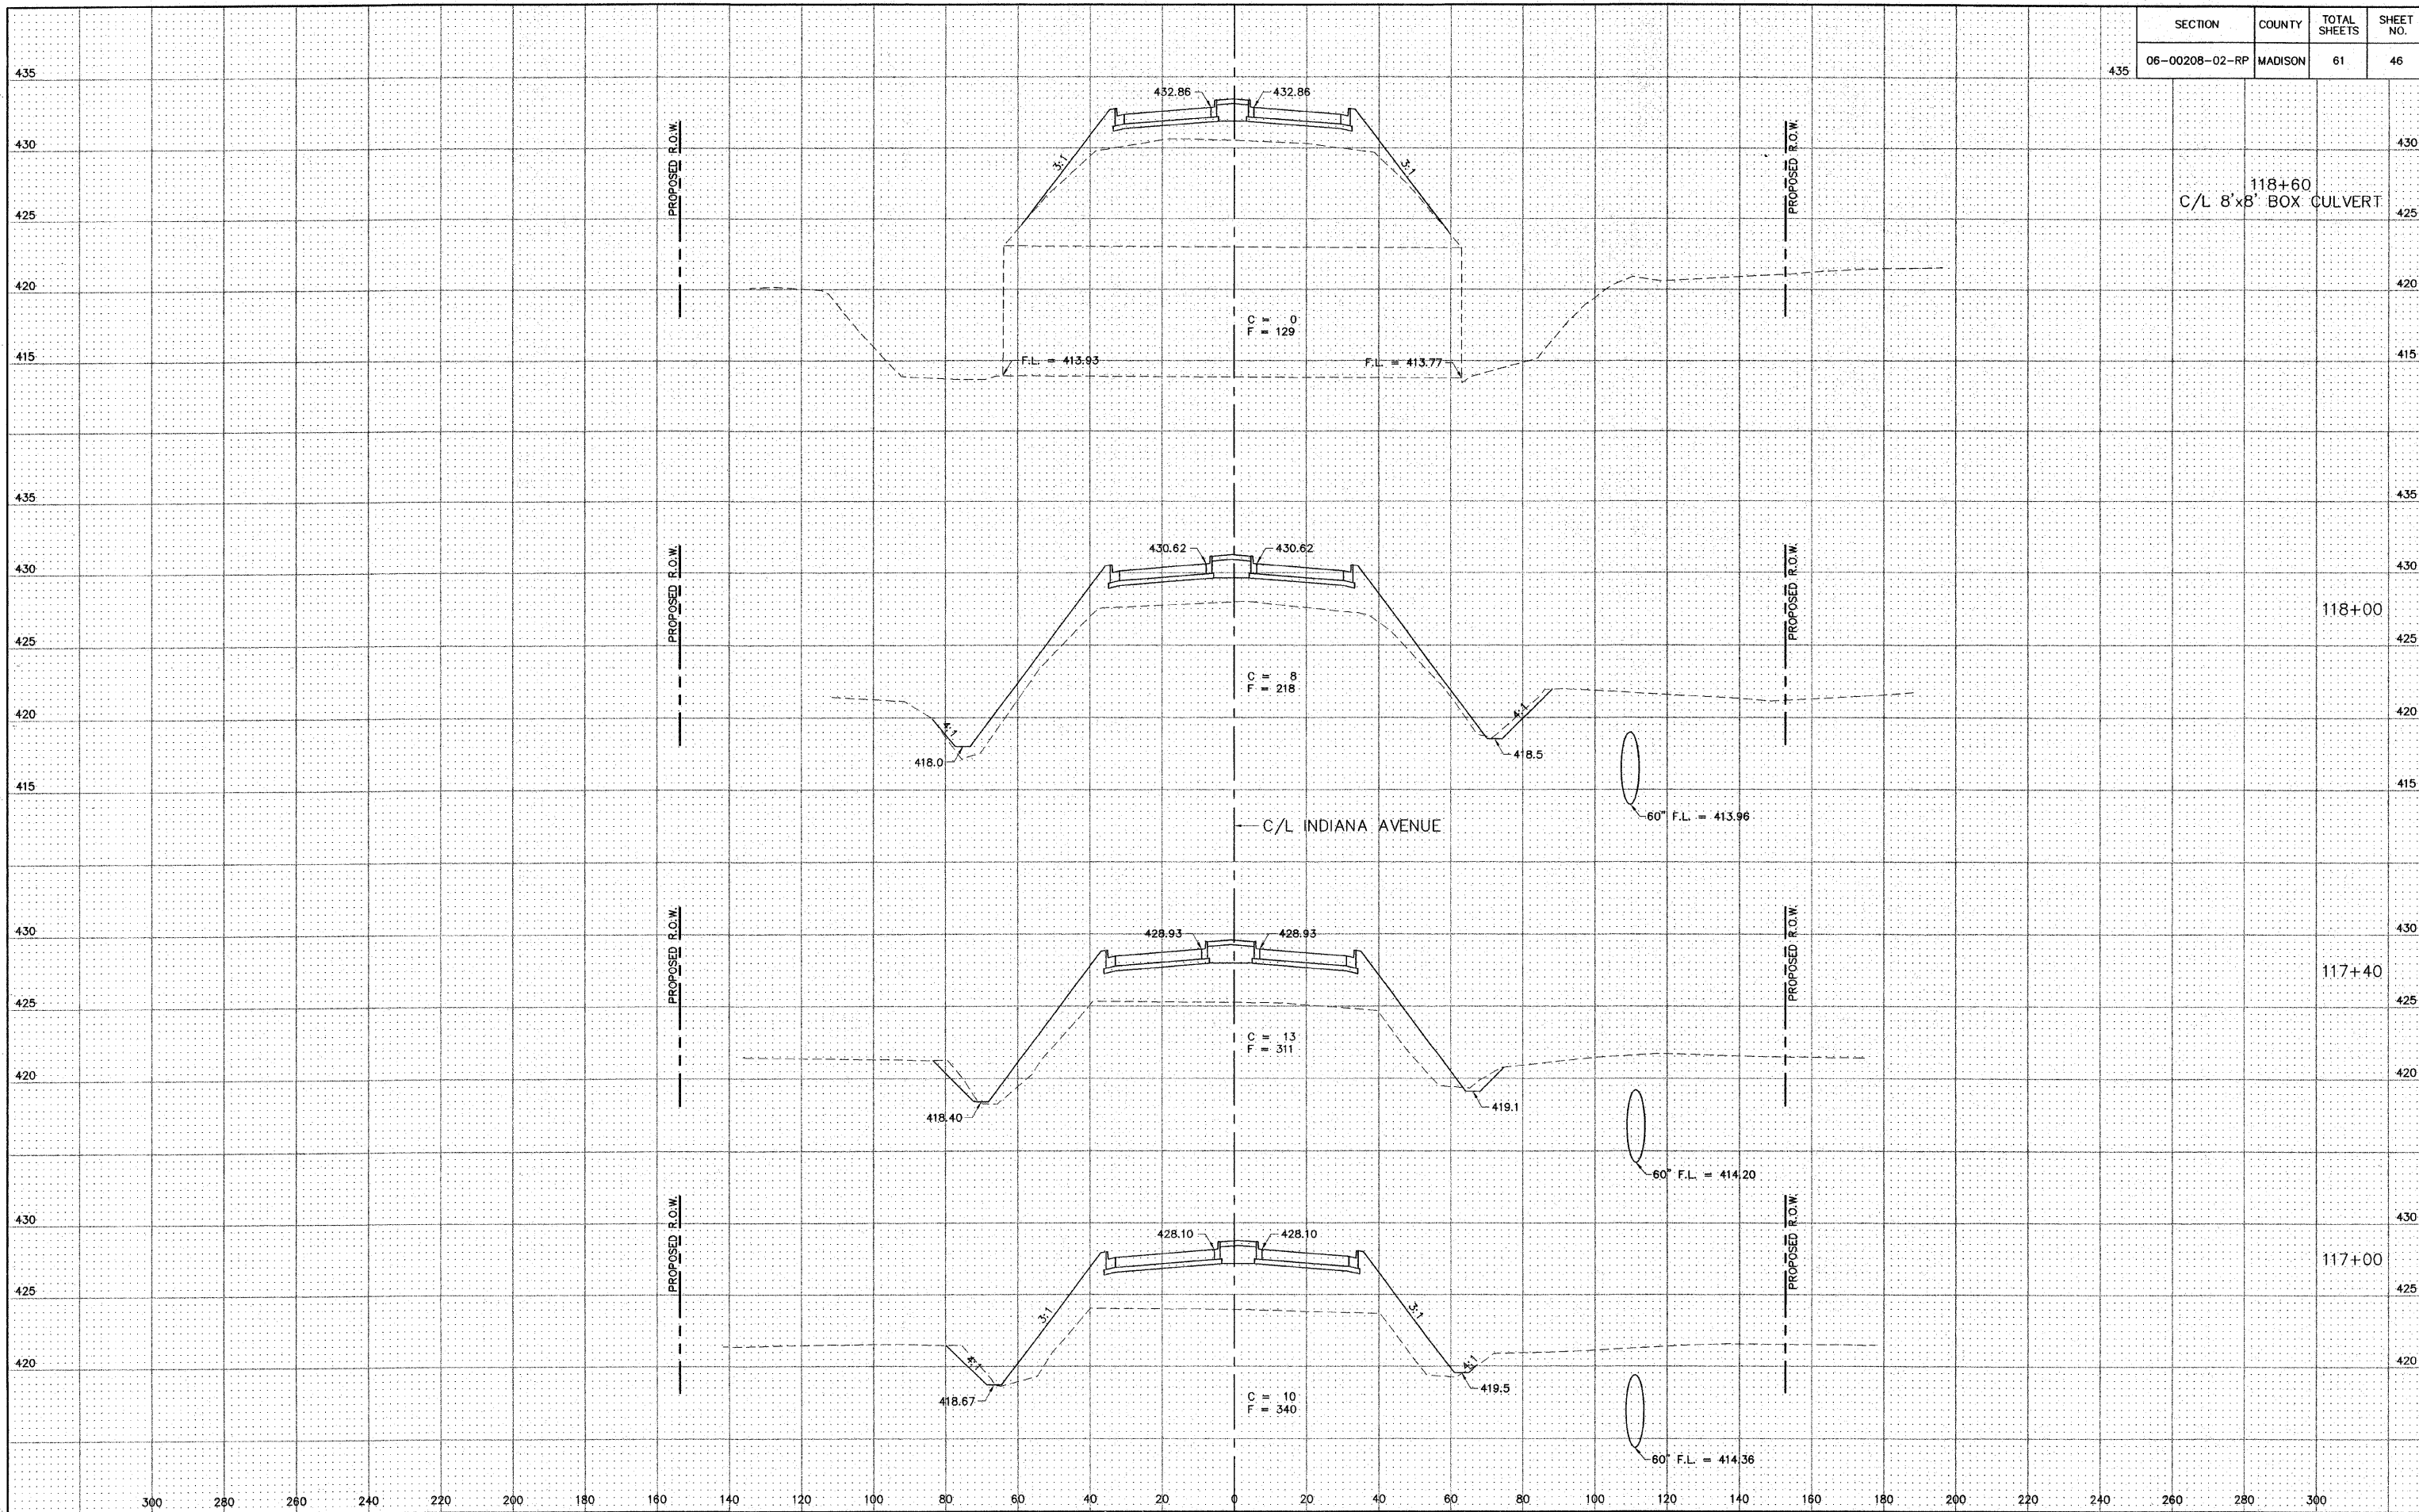

S:\Land Projects\Allen Indiana Ph II 406365.dwg 10/17/2008 9:18:52 AM jman 1:20