



F.A.U. RTE.	SECTION	COUNTY	TOTAL SHEETS	SHEET NO.
9024	05-00187-01-RP	MADISON	79	14
FED. ROAD DIST. NO.	ILLINOIS FED. AID PROJECT			
CONTRACT NO. 07200				

REFERENCE POINTS

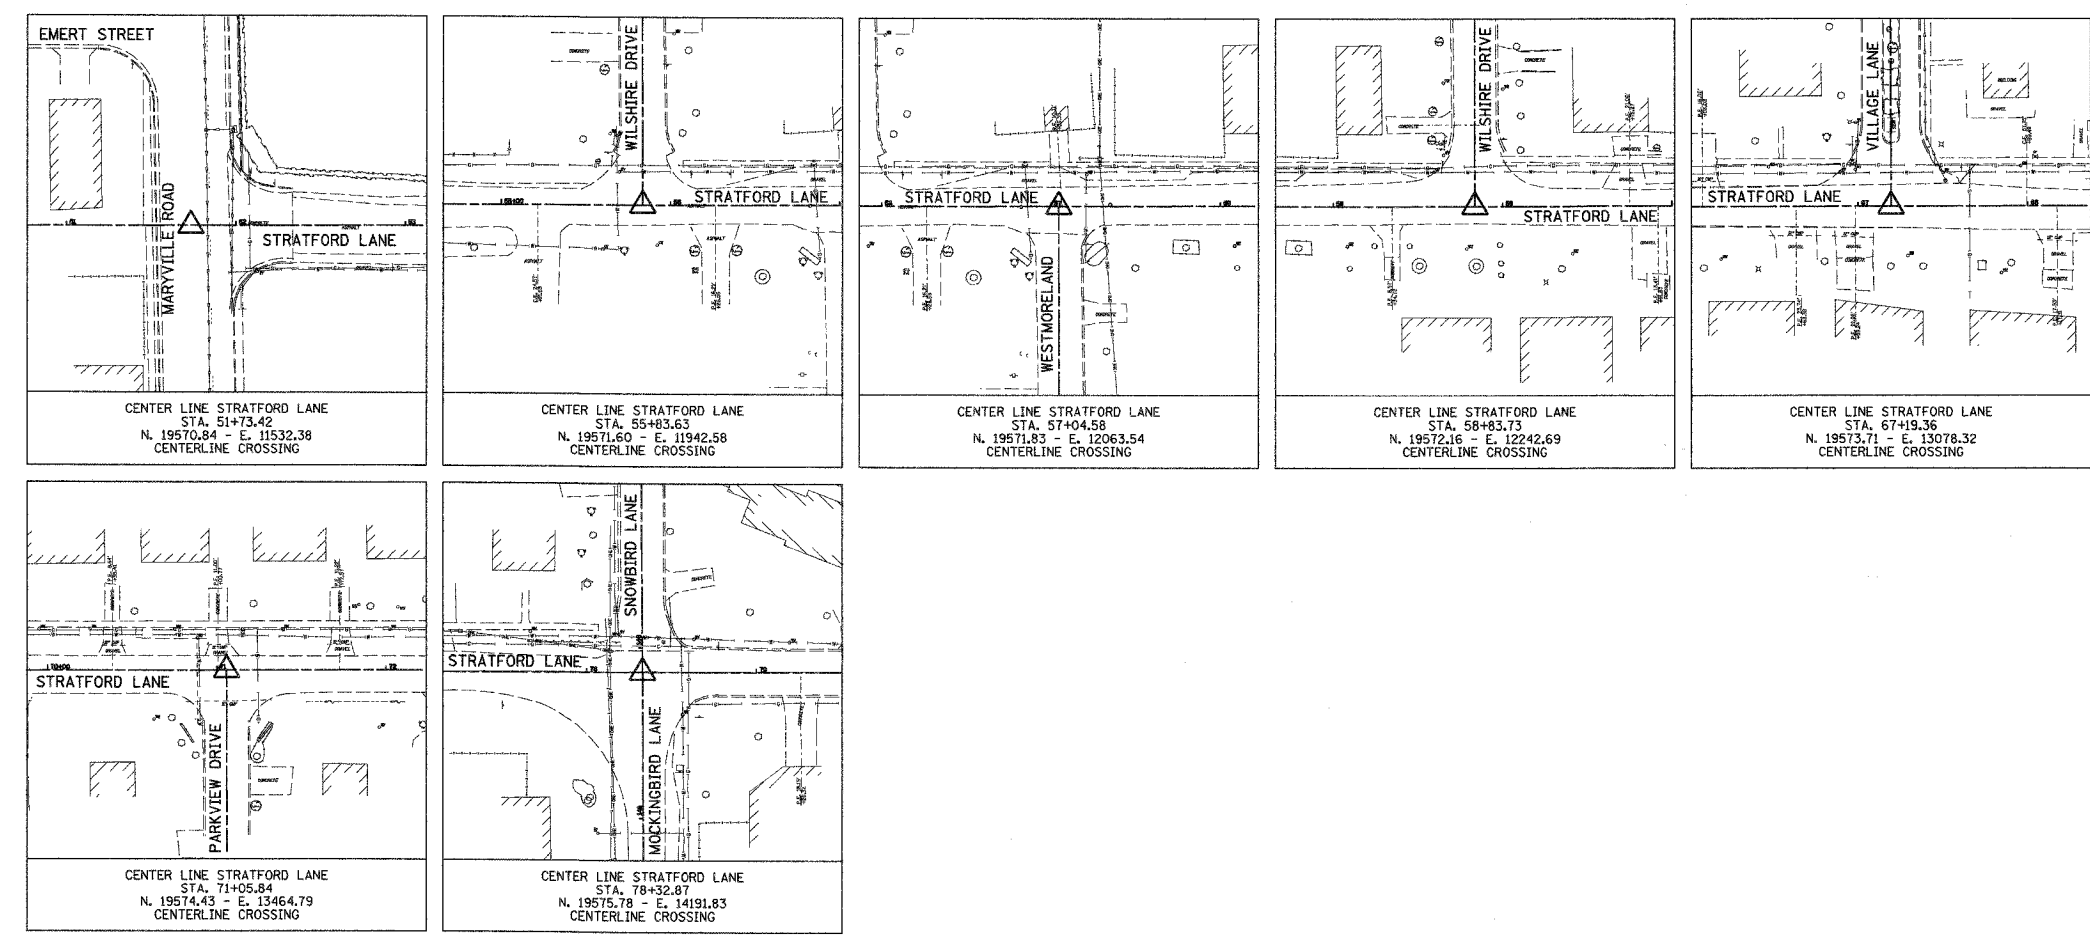

BY	DATE
ORIGINAL SURVEY PLOTTED	
NOTE BOOK TEMPLATE	
AREAS CHECKED	
NO.	

BY	DATE
ORIGINAL SURVEY PLOTTED	
NOTE BOOK TEMPLATE	
AREAS CHECKED	
NO.	

 Juneau Associates, Inc. P.C. CONSULTING ENGINEERS AND LAND SURVEYORS <small>2100 South Street, P.O. Box 1025 Granite City, Illinois 62040 Phone: (618) 397-4100 / (618) 397-4200 Fax: (618) 397-4544</small>		REFERENCE POINT TIES COORDINATES AND BENCHMARKS GRANITE CITY, ILLINOIS SECTION No. 05-00187-01-RP									
REVISIONS <table border="1"> <thead> <tr> <th>NO.</th> <th>DATE</th> <th>BY</th> <th>REMARKS</th> </tr> </thead> <tbody> <tr> <td> </td> <td> </td> <td> </td> <td> </td> </tr> </tbody> </table>		NO.	DATE	BY	REMARKS					SCALE: N.T.S. DSN. BY: DAN DATE: 1/12/07 DWN. BY: DAN DATE: 1/12/07 CHK'D: BFK DATE: 1/12/07 JOB NO. 050210 DGN. NAME: REF-TIE OF 79 SHTS	
NO.	DATE	BY	REMARKS								