

180 170 160 150 140 130 120 110 100 90 80 70 60 50 40 30 20 10 0 10 20 30 40 50 60 70 80 90

CONTRACT NO. 97305

**THOUVENOT,  
WADE &  
MOERCHEN, INC.**  
ENGINEERS ♦ SURVEYORS ♦ PLANNERS



**CORPORATE OFFICE**  
4940 OLD COLLINSVILLE RD.  
SWANSEA, ILLINOIS 62226  
TEL (618) 624-4488  
FAX (618) 624-6888  
corp@twm-inc.com

**WATERLOO OFFICE**  
118 SOUTH MAIN STREET  
WATERLOO, ILLINOIS 62298  
TEL (618) 939-5050  
FAX (618) 939-3988  
waterloo@twm-inc.com


**ST. LOUIS OFFICE**  
1001 CRAIG ROAD, SUITE 280  
ST. LOUIS, MISSOURI 63148  
TEL (314) 286-5052  
FAX (314) 873-2194  
stlouis@twm-inc.com

PROFESSIONAL REGISTRATIONS	LICENSE NO.
ILLINOIS PROFESSIONAL DESIGN PERM	04-00280
PROFESSIONAL ENGINEERING CORP.	04-00099
PROFESSIONAL STRUCTURAL ENGINEER CORP.	04-00022
ILLINOIS PROF. LAND SURVEYING CORP.	042-00020
MISSOURI PROFESSIONAL ENGINEER CORP.	07-00020
MISSOURI LAND SURVEYING CORP.	07-00046

SEAL

Signature: \_\_\_\_\_  
 Signature Date: \_\_\_\_\_  
 Registration Date: \_\_\_\_\_

**STATEMENT OF RESPONSIBILITY**  
 I hereby confirm that the documents herein to be authorized by my seal is restricted to this client, and I hereby disclaim any responsibility for all other drawings, specifications, estimates, reports or other documents or instruments relating to or intended to be utilized for any other part of the architectural, engineering or survey project.

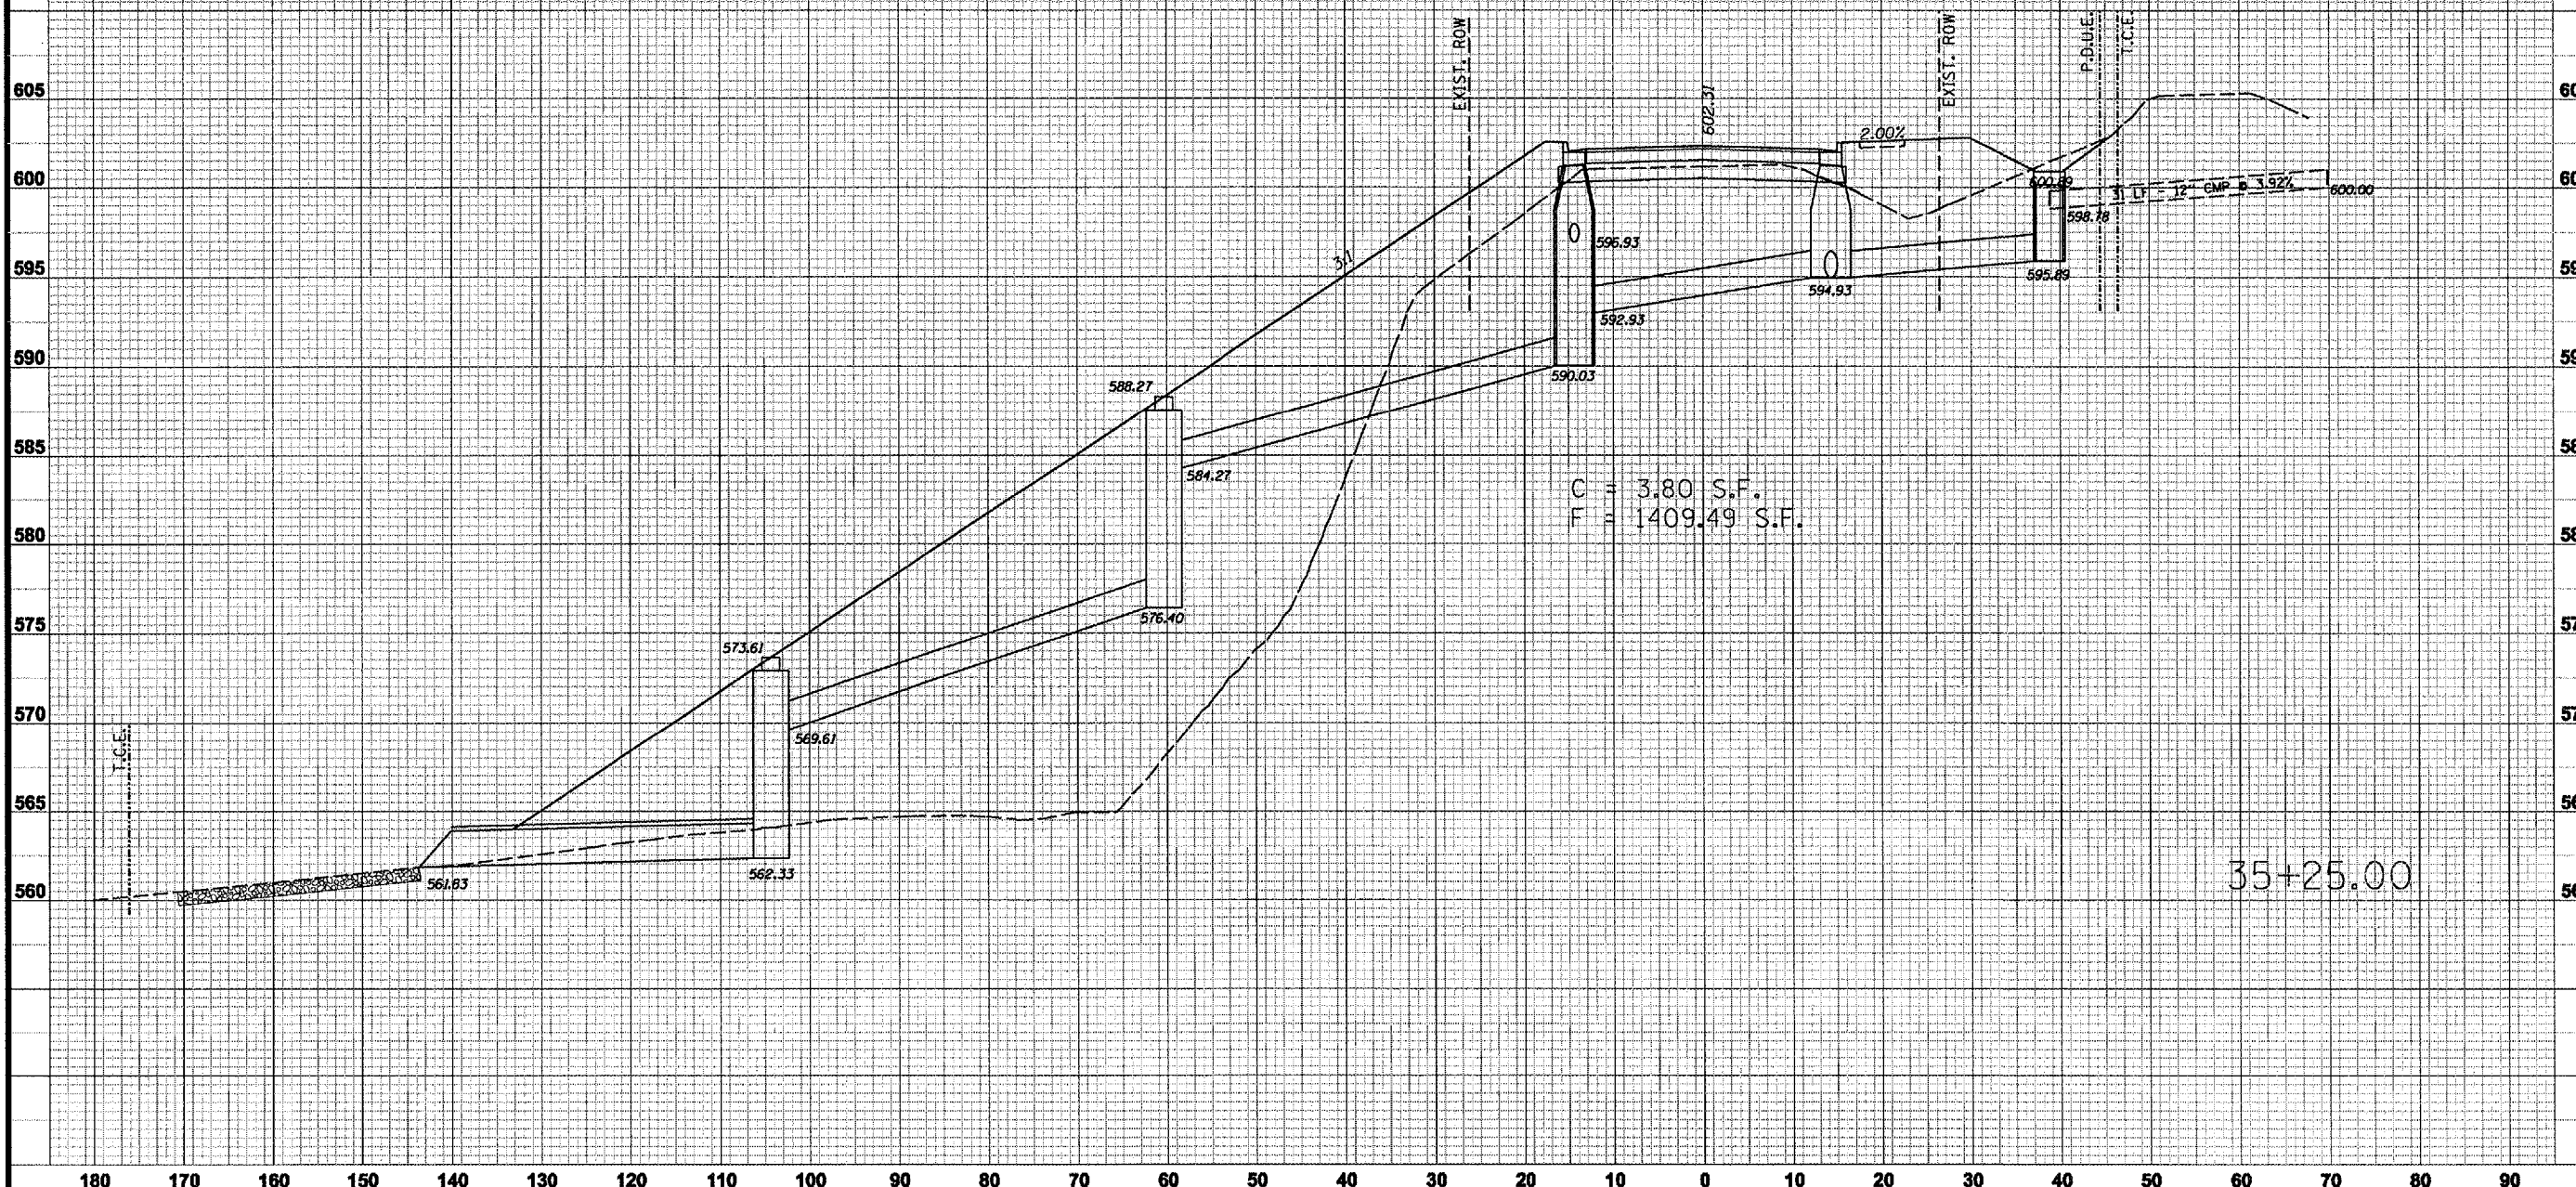

**PROPOSED CROSS SECTIONS**  
 STA. 35+25

**PROJECT:**  
 SEIBERT ROAD  
 RECONSTRUCTION - PHASE IV  
 VILLAGE OF SHILOH  
 ST. CLAIR COUNTY, ILLINOIS

REV.	DATE	DESCRIPTION
△		
△		
△		

DRAWN BY: MJJ	SHEET
DESIGNED BY: MJJ	<b>27</b>
CHECKED BY: XXX	
APPROVED BY: XXX	
PROJECT NUMBER: D20010479	
OF 38 SHEETS	
<input checked="" type="checkbox"/> ISSUED FOR REVIEW <input type="checkbox"/> ISSUED FOR BIDDING <input type="checkbox"/> ISSUED FOR CONSTR. <input type="checkbox"/> RECORD DRAWING	

PLOT DATE = 3/21/2007  
 FILE NAME = P:\A\0479B.dgn\Phase IV Plans-REVISED 2-18-07\A\0479XSHT\_4.dgn  
 PLOT SCALE = 20.0000 / IN.  
 USER NAME = dbrigt