
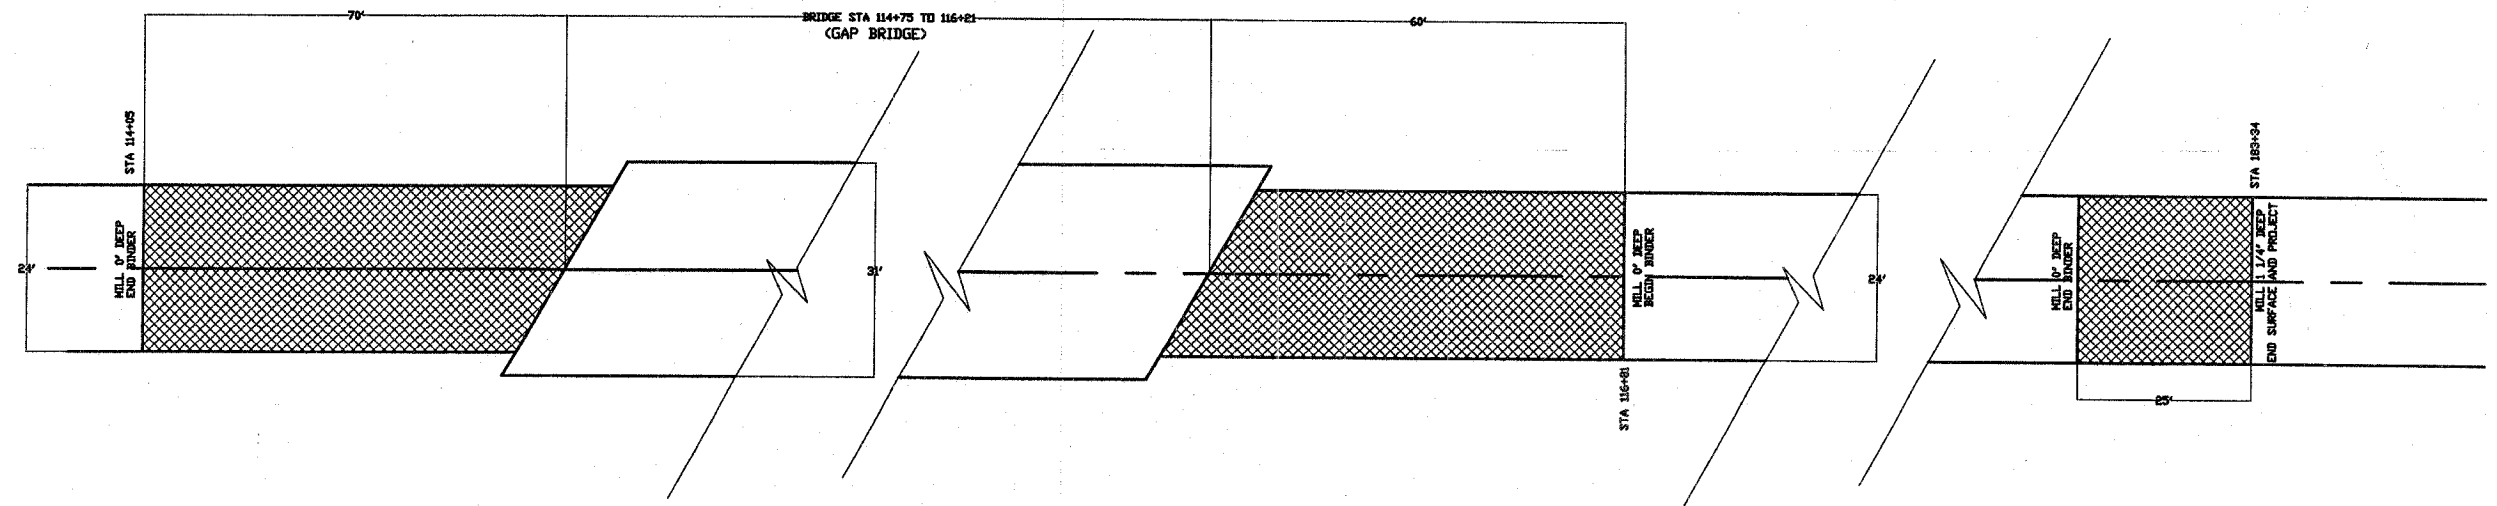
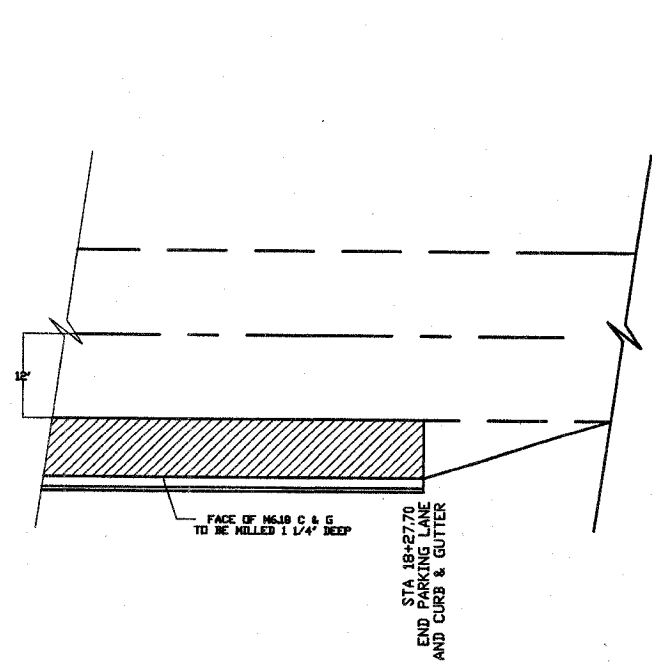
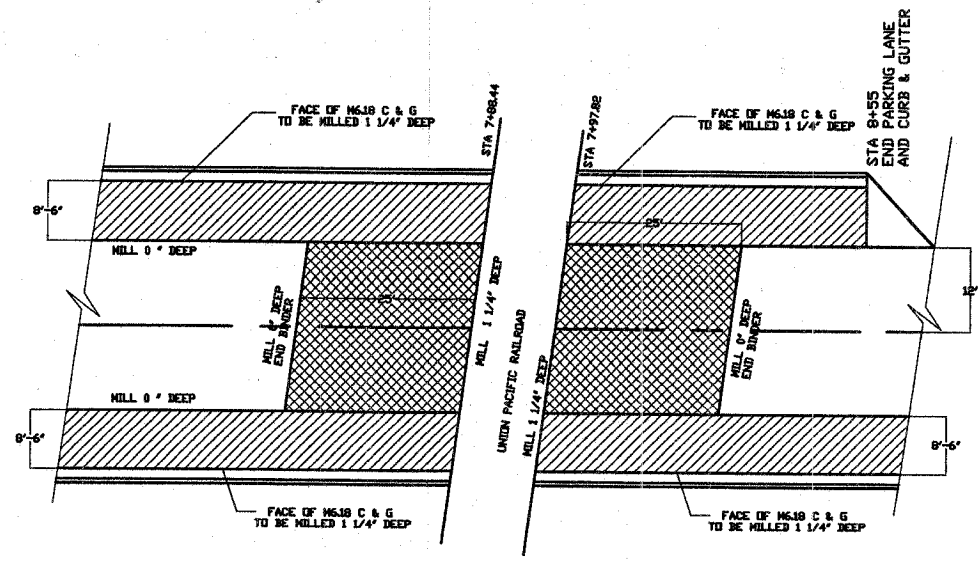


ROUTE	COUNTY	SECTION	SHEET/OF
FAS 849	RANDOLPH	06-00049-04-RS	4/4
CONTRACT NO 97308			

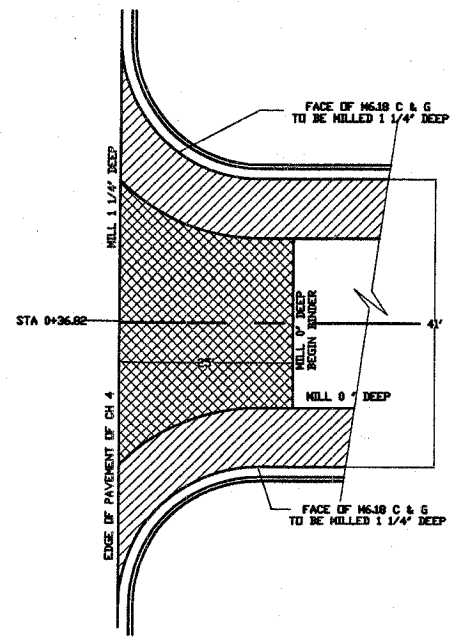

DETAILS
HOT-MIX ASPHALT SURFACE REMOVAL - BUTT JOINT
AND HOT-MIX ASPHALT SURFACE REMOVAL, 1/4"

- HOT-MIX ASPHALT SURFACE REMOVAL - BUTT JOINT
- HOT-MIX ASPHALT SURFACE REMOVAL, 1/4"