


F.A.I. RTE.	SECTION	COUNTY	TOTAL SHEETS	SHEET NO.
57/64	441-318K	JEFFERSON	518	248
STA.		TO STA.		
FED. ROAD DIST. NO.		ILLINOIS FED. AID PROJECT		


SIGN NO. 13  
STA 740+40 LT ☐ I57/I64  
TRUSS SIGN

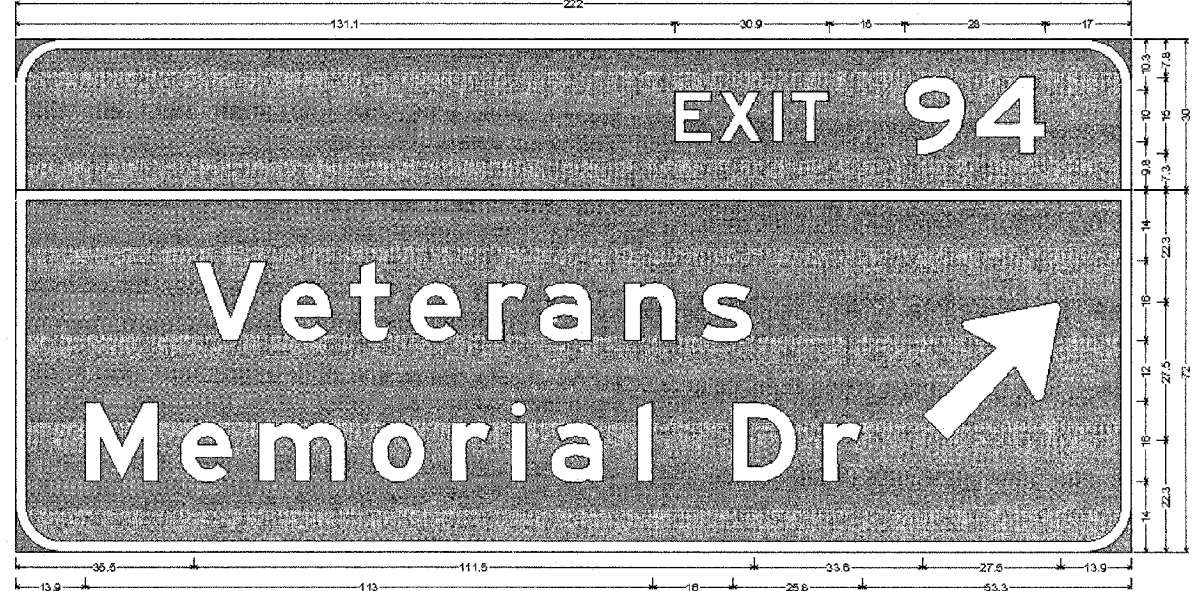

9.0" Radius, 2.0" Border, White on Green;  
"EXIT" E Mod 2K; "94" E Mod 2K;  
9.0" Radius, 2.0" Border, White on Green;  
"Veterans" E Mod 2K; "Memorial Dr" E Mod 2K;  
Table of widths and spaces:

131.1	7.5	1.4	0.8	2.1	2.0	1.9	7.4	15.0	12.1	2.0	13.9	17.0								
35.5	14.8	2.3	10.6	3.3	8.3	3.8	10.6	6.0	8.0	2.4	10.6	6.6	10.6	4.6	10.6	33.9	27.6	13.9		
13.9	14.9	4.0	10.6	6.0	17.6	6.0	10.9	4.9	6.0	3.9	3.1	6.0	10.6	6.6	3.1	18.0	13.0	4.8	8.0	63.4

SIGN NO. 14  
STA 740+40 LT ☐ I57/I64  
TRUSS SIGN

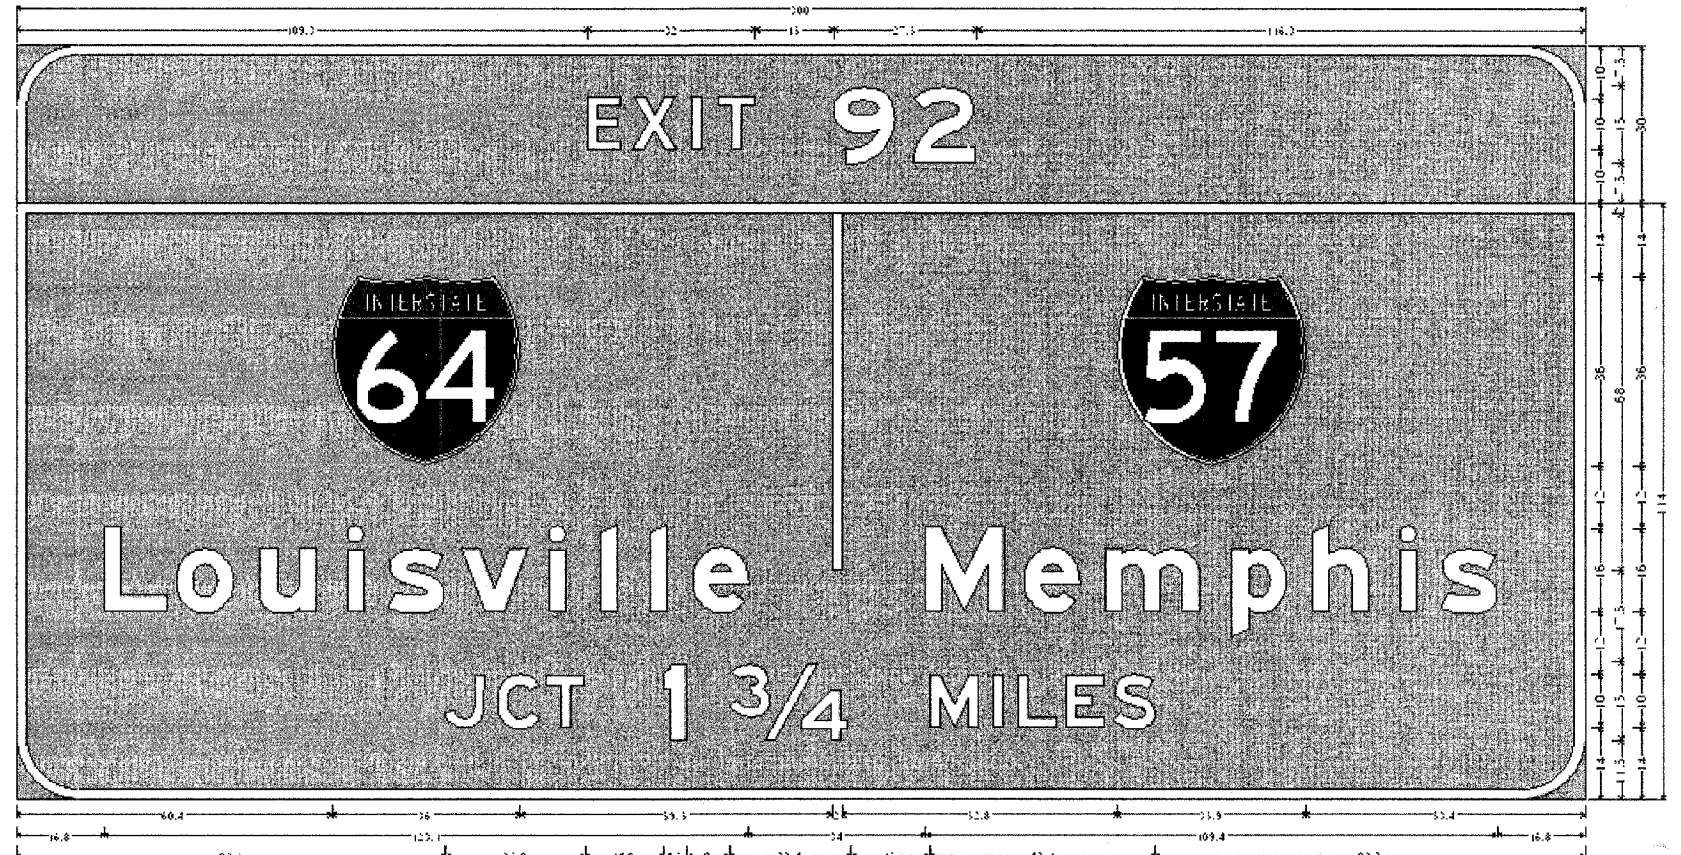

12.0" Radius, 2.0" Border, White on Green;  
Table of letter and object lets:

109.3	6.3	2.1	8.8	2.6	2.0	2.0	14.9	12.1	2.7	12.1	116.7																							
60.4	24.0	1.9	2.0	32.8	25.9	12.4																												
16.8	11.8	2.1	10.3	4.9	10.6	6.4	2.1	4.8	10.3	2.1	12.4	4.6	3.7	6.4	2.1	6.3	2.1	5.0	10.3	24.0	15.0	4.0	10.3	3.0	17.5	6.3	10.3	5.0	10.3	6.3	2.1	4.6	10.3	16.8
62.1	2.4	2.4	8.1	1.7	7.4	14.9	4.5	8.0	22.4	19.9	9.3	2.8	2.8	2.4	1.4	1.4	1.8	6.1	62.1															

PLOT DATE = 8/31/2007 10:15 AM  
FILE NAME = I:\98963\441-318K\DOT SIGNS\4413186.dgn  
USER NAME = ket