


CONTRACT NO. 98963			
F.A.I. RTE.	SECTION	COUNTY	TOTAL SHEETS
57/64	(41-3)HBK	JEFFERSON	518
STA. 730+00.00		TO STA. 731+50.00	
FED. ROAD DIST. NO.		ILLINOIS FED. AID PROJECT	

DATE	BY



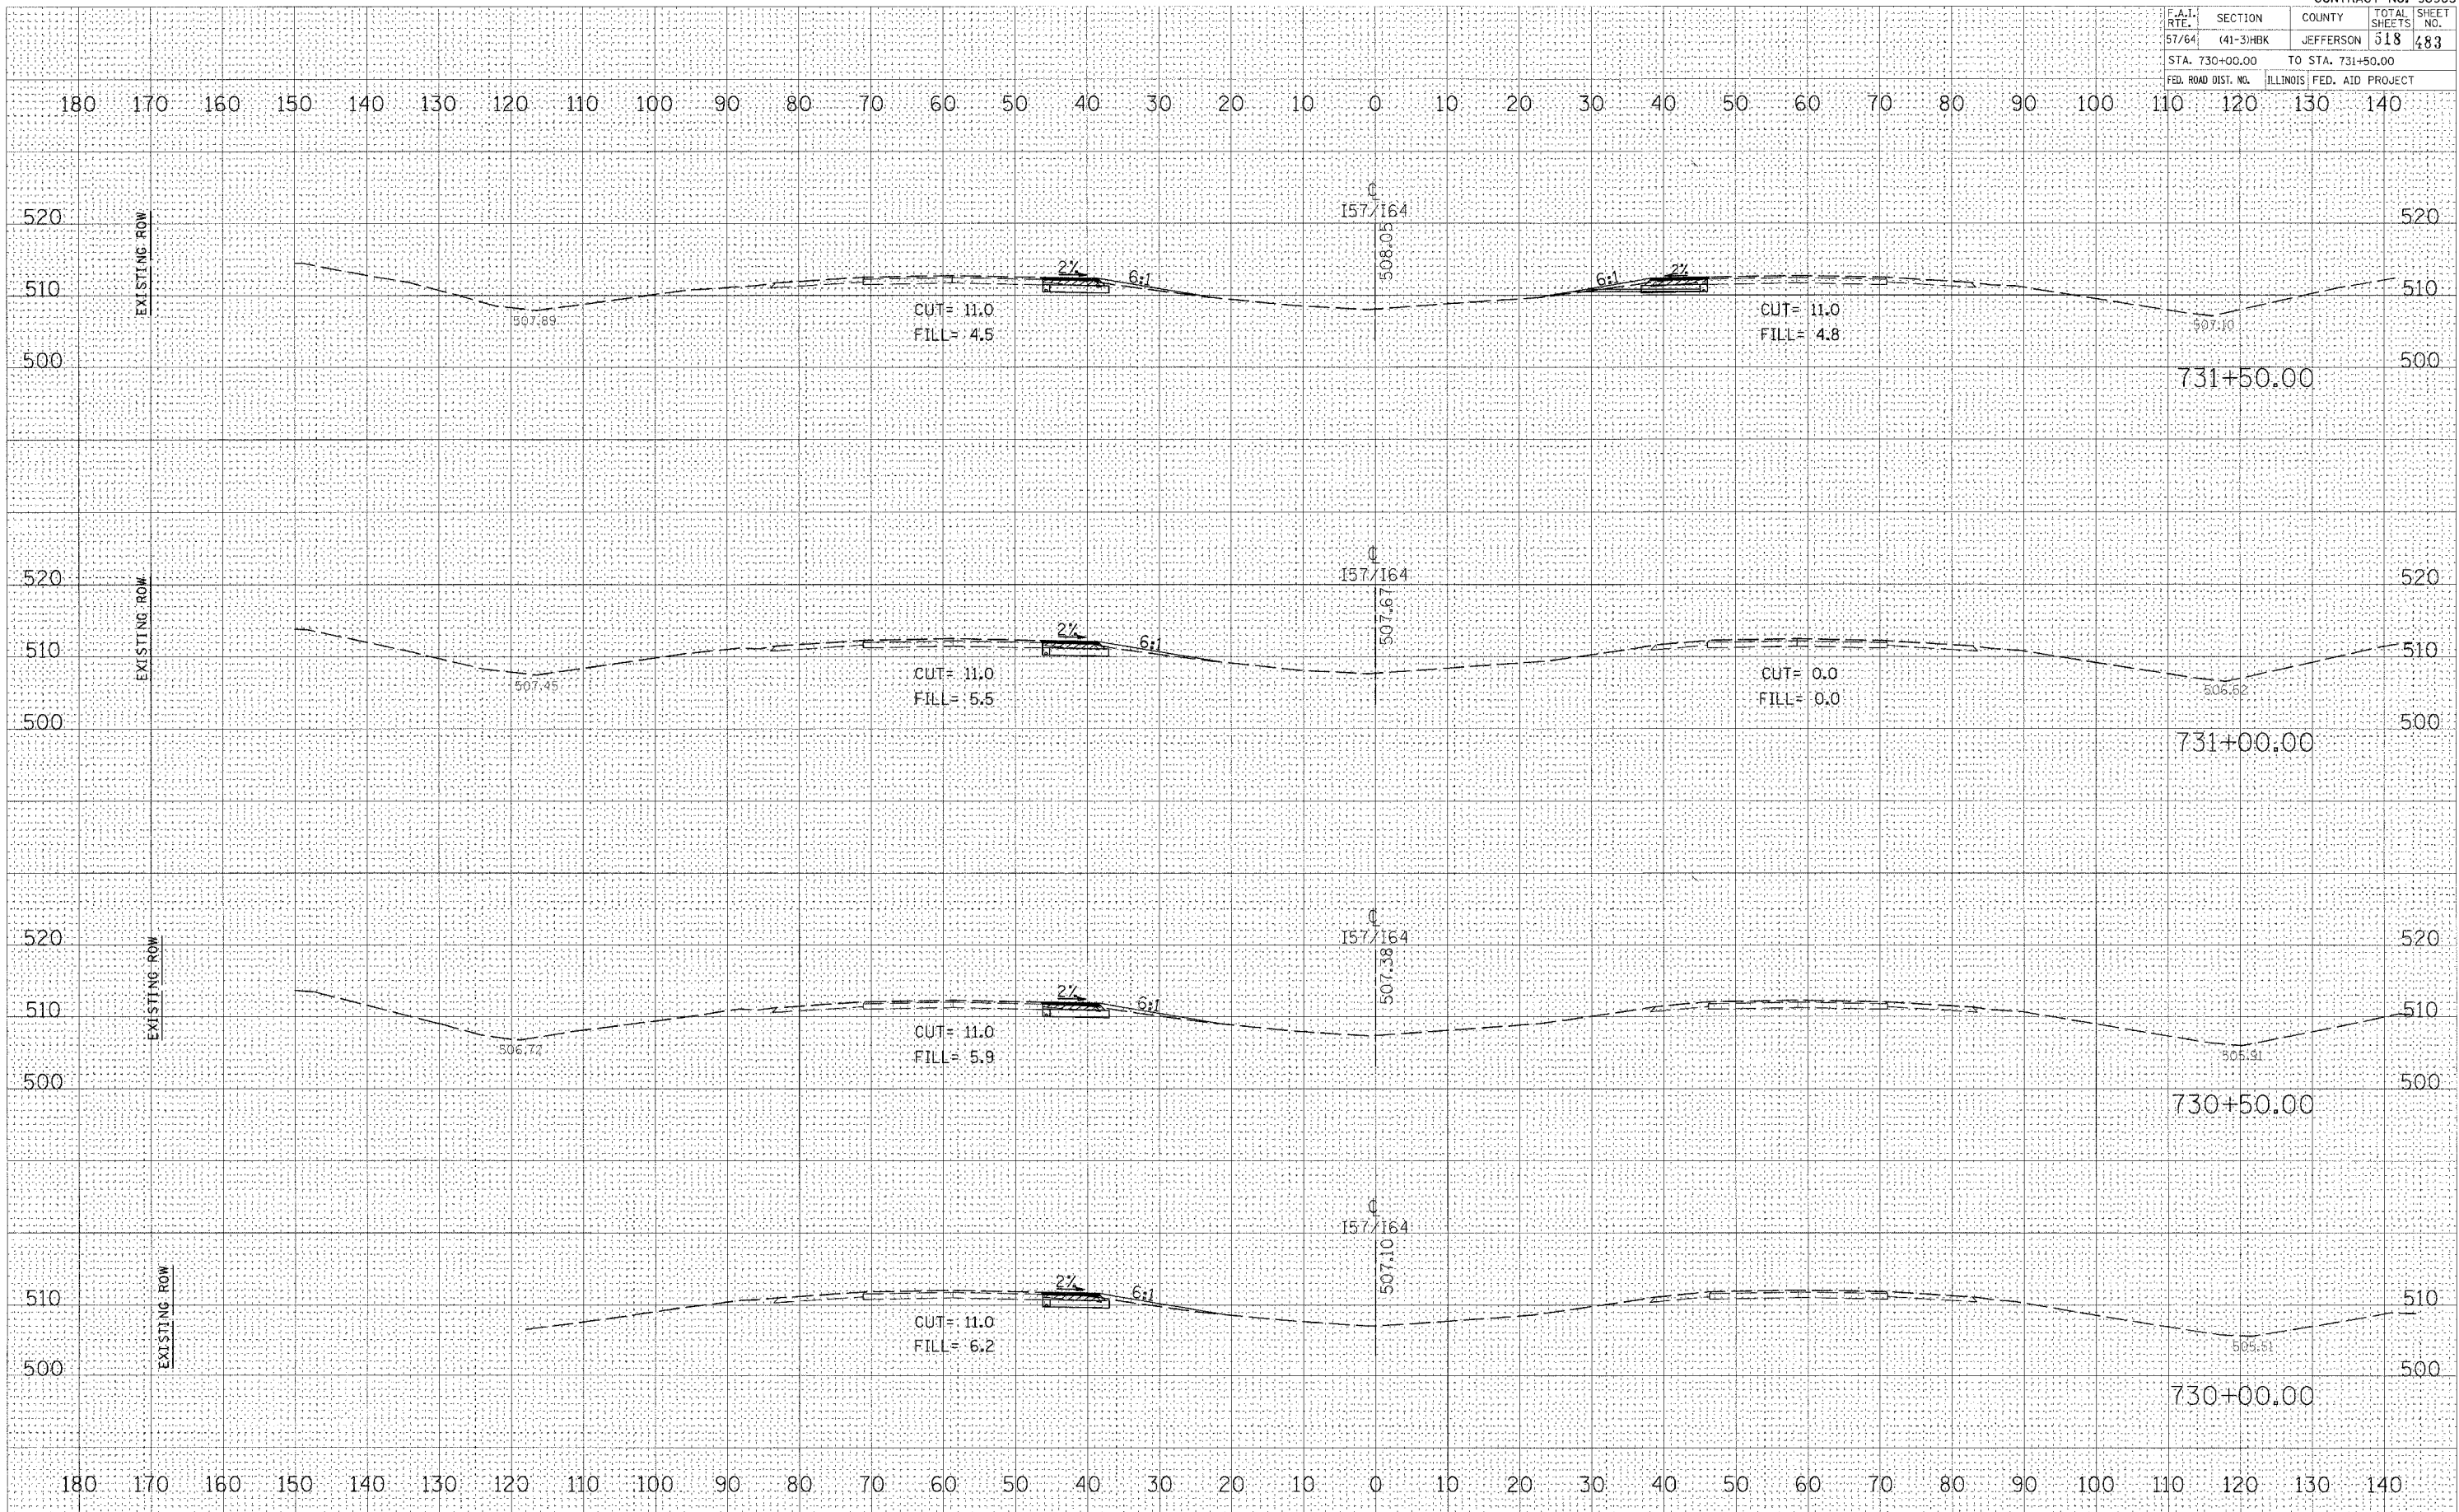

**CROSS SECTIONS - INTERSTATE 57/64**