


ROUTE	SECTION	COUNTY	TOTAL SHEETS	SHEET NO.
9550	07-00083-00-RP	SALINE	21	13
HARRISBURG		SLOAN STREET		

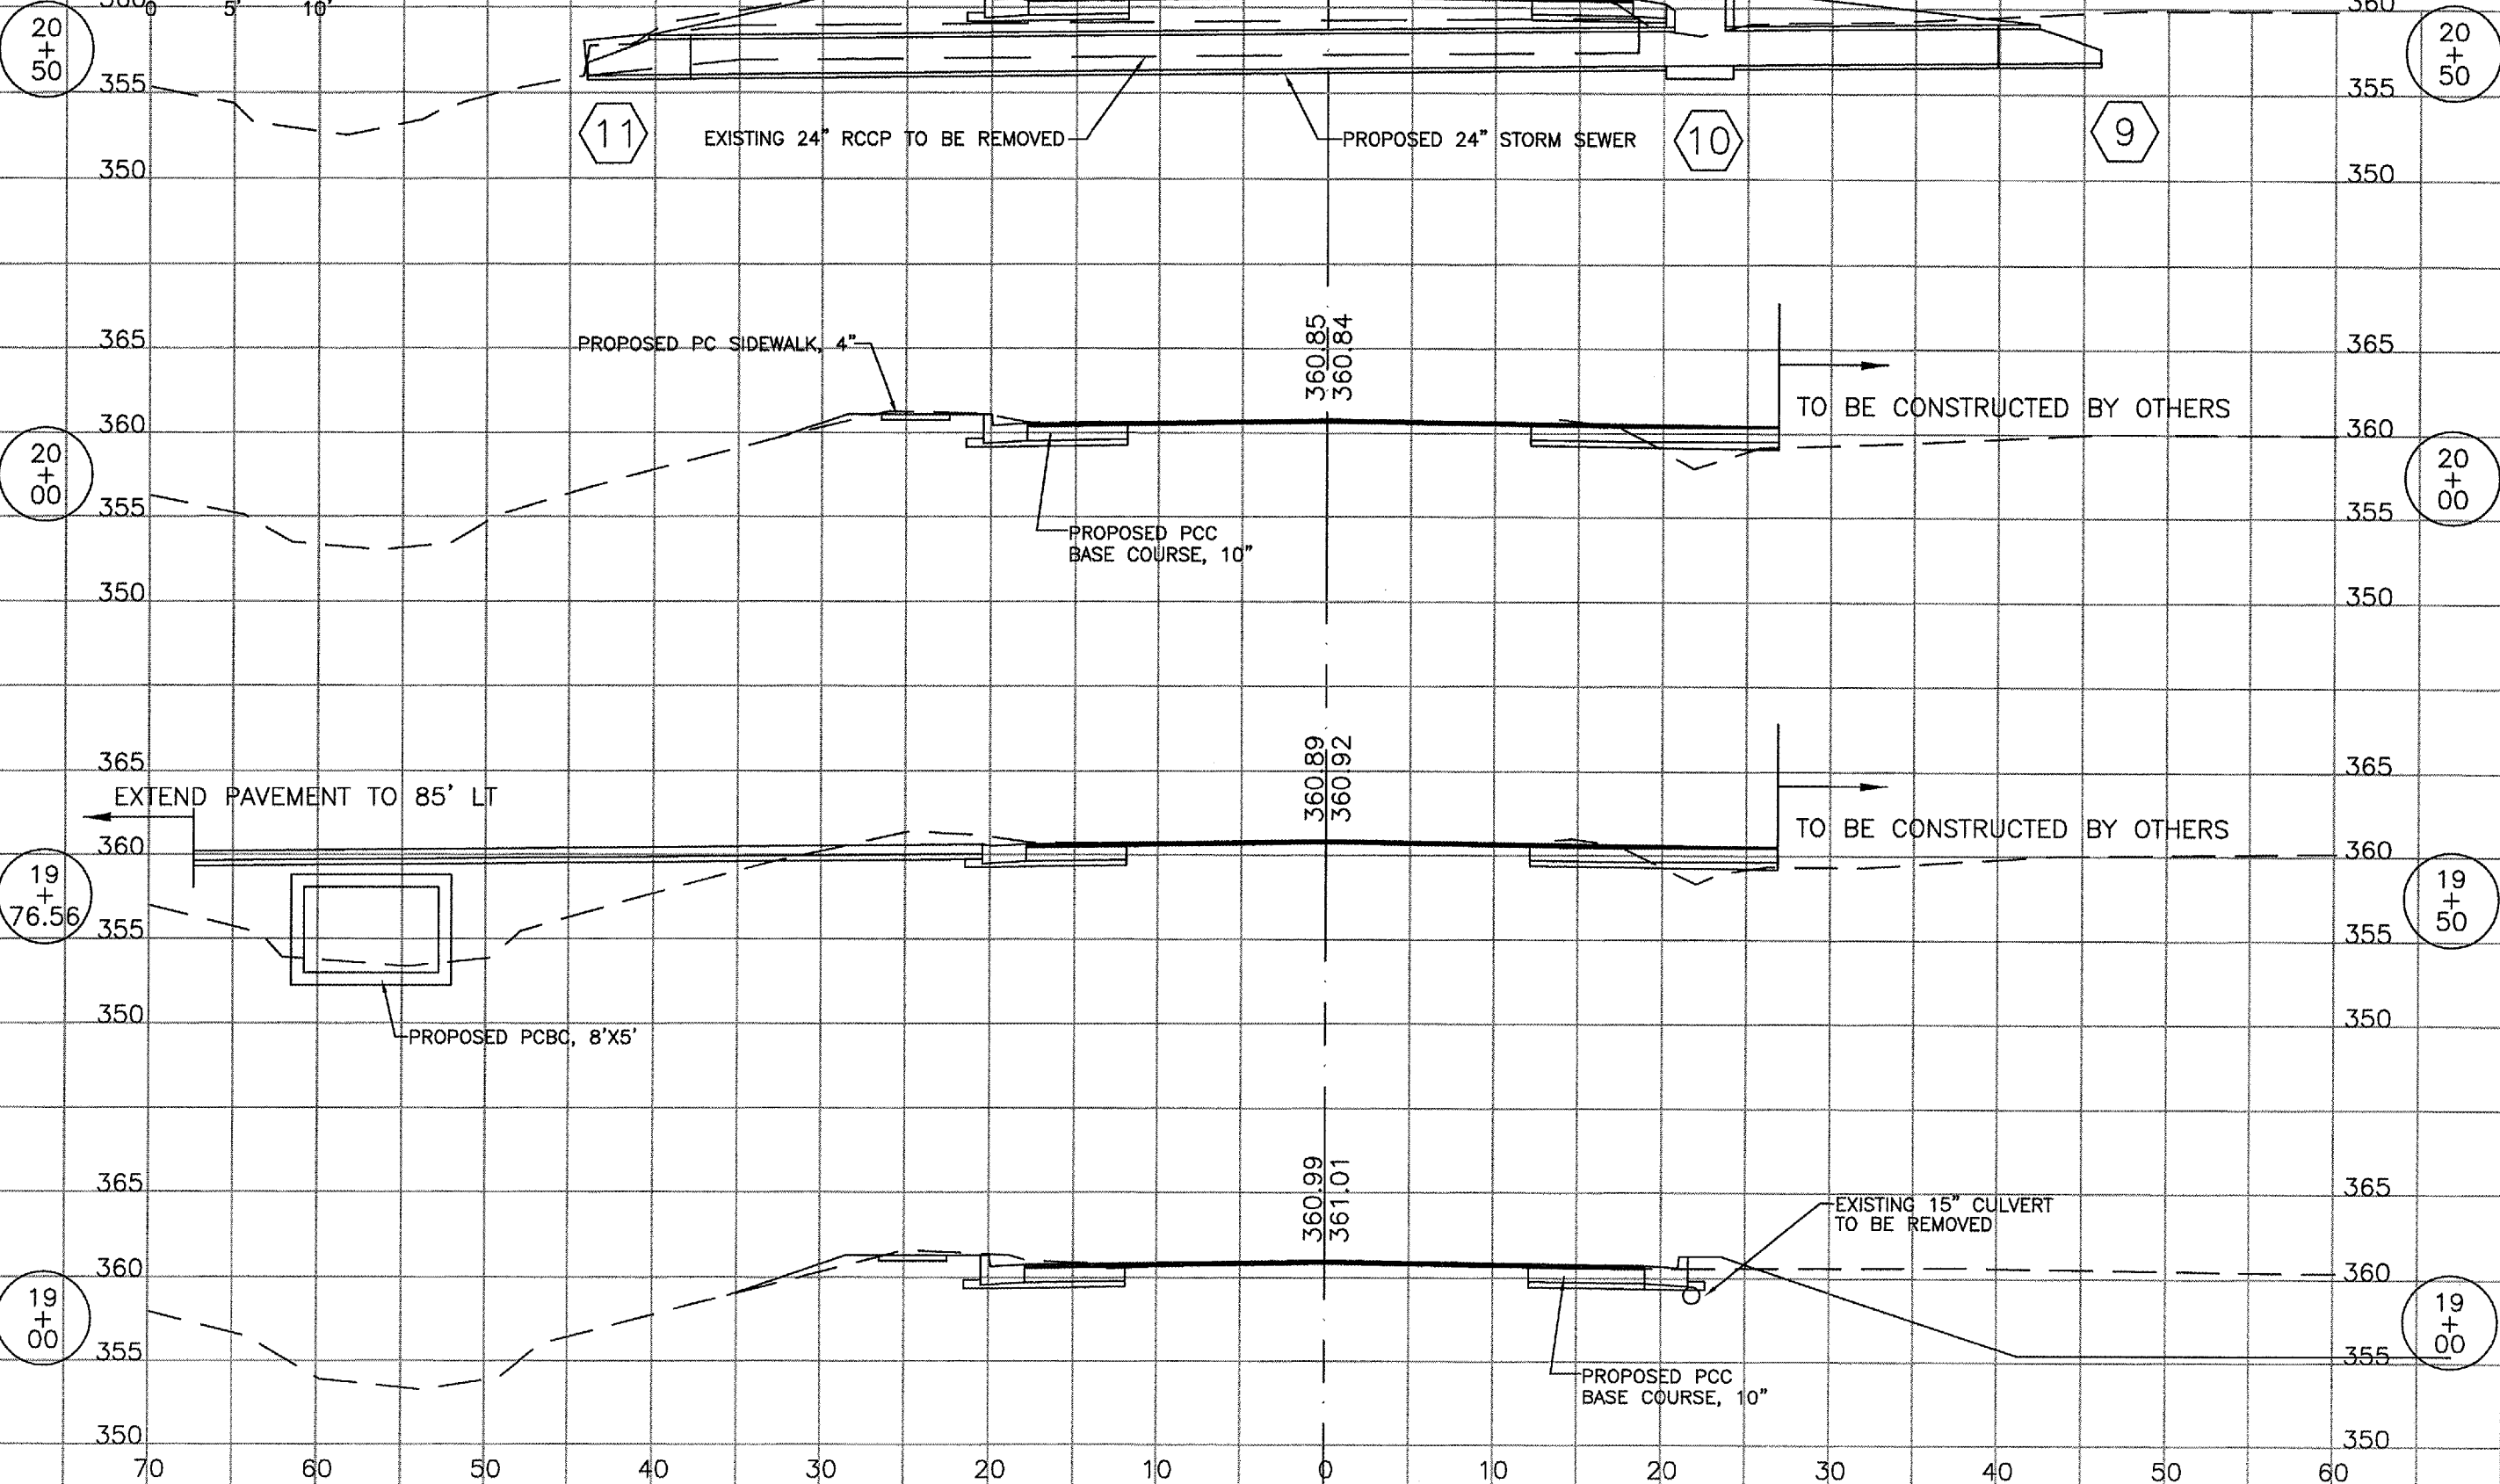

20
+
50

20
+
50

20
+
00

20
+
00

19
+
76.56

19
+
50

19
+
00

19
+
00

360.90
360.84

360.85
360.84

360.89
360.92

360.99
361.01

70 60 50 40 30 20 10 0 10 20 30 40 50 60