


DATE	
BY	
SURVEYED	
PLOTTED	
NOTE BOOK	
AREAS CHECKED	
NO.	

DATE	
BY	
SURVEYED	
PLOTTED	
NOTE BOOK	
AREAS CHECKED	
NO.	

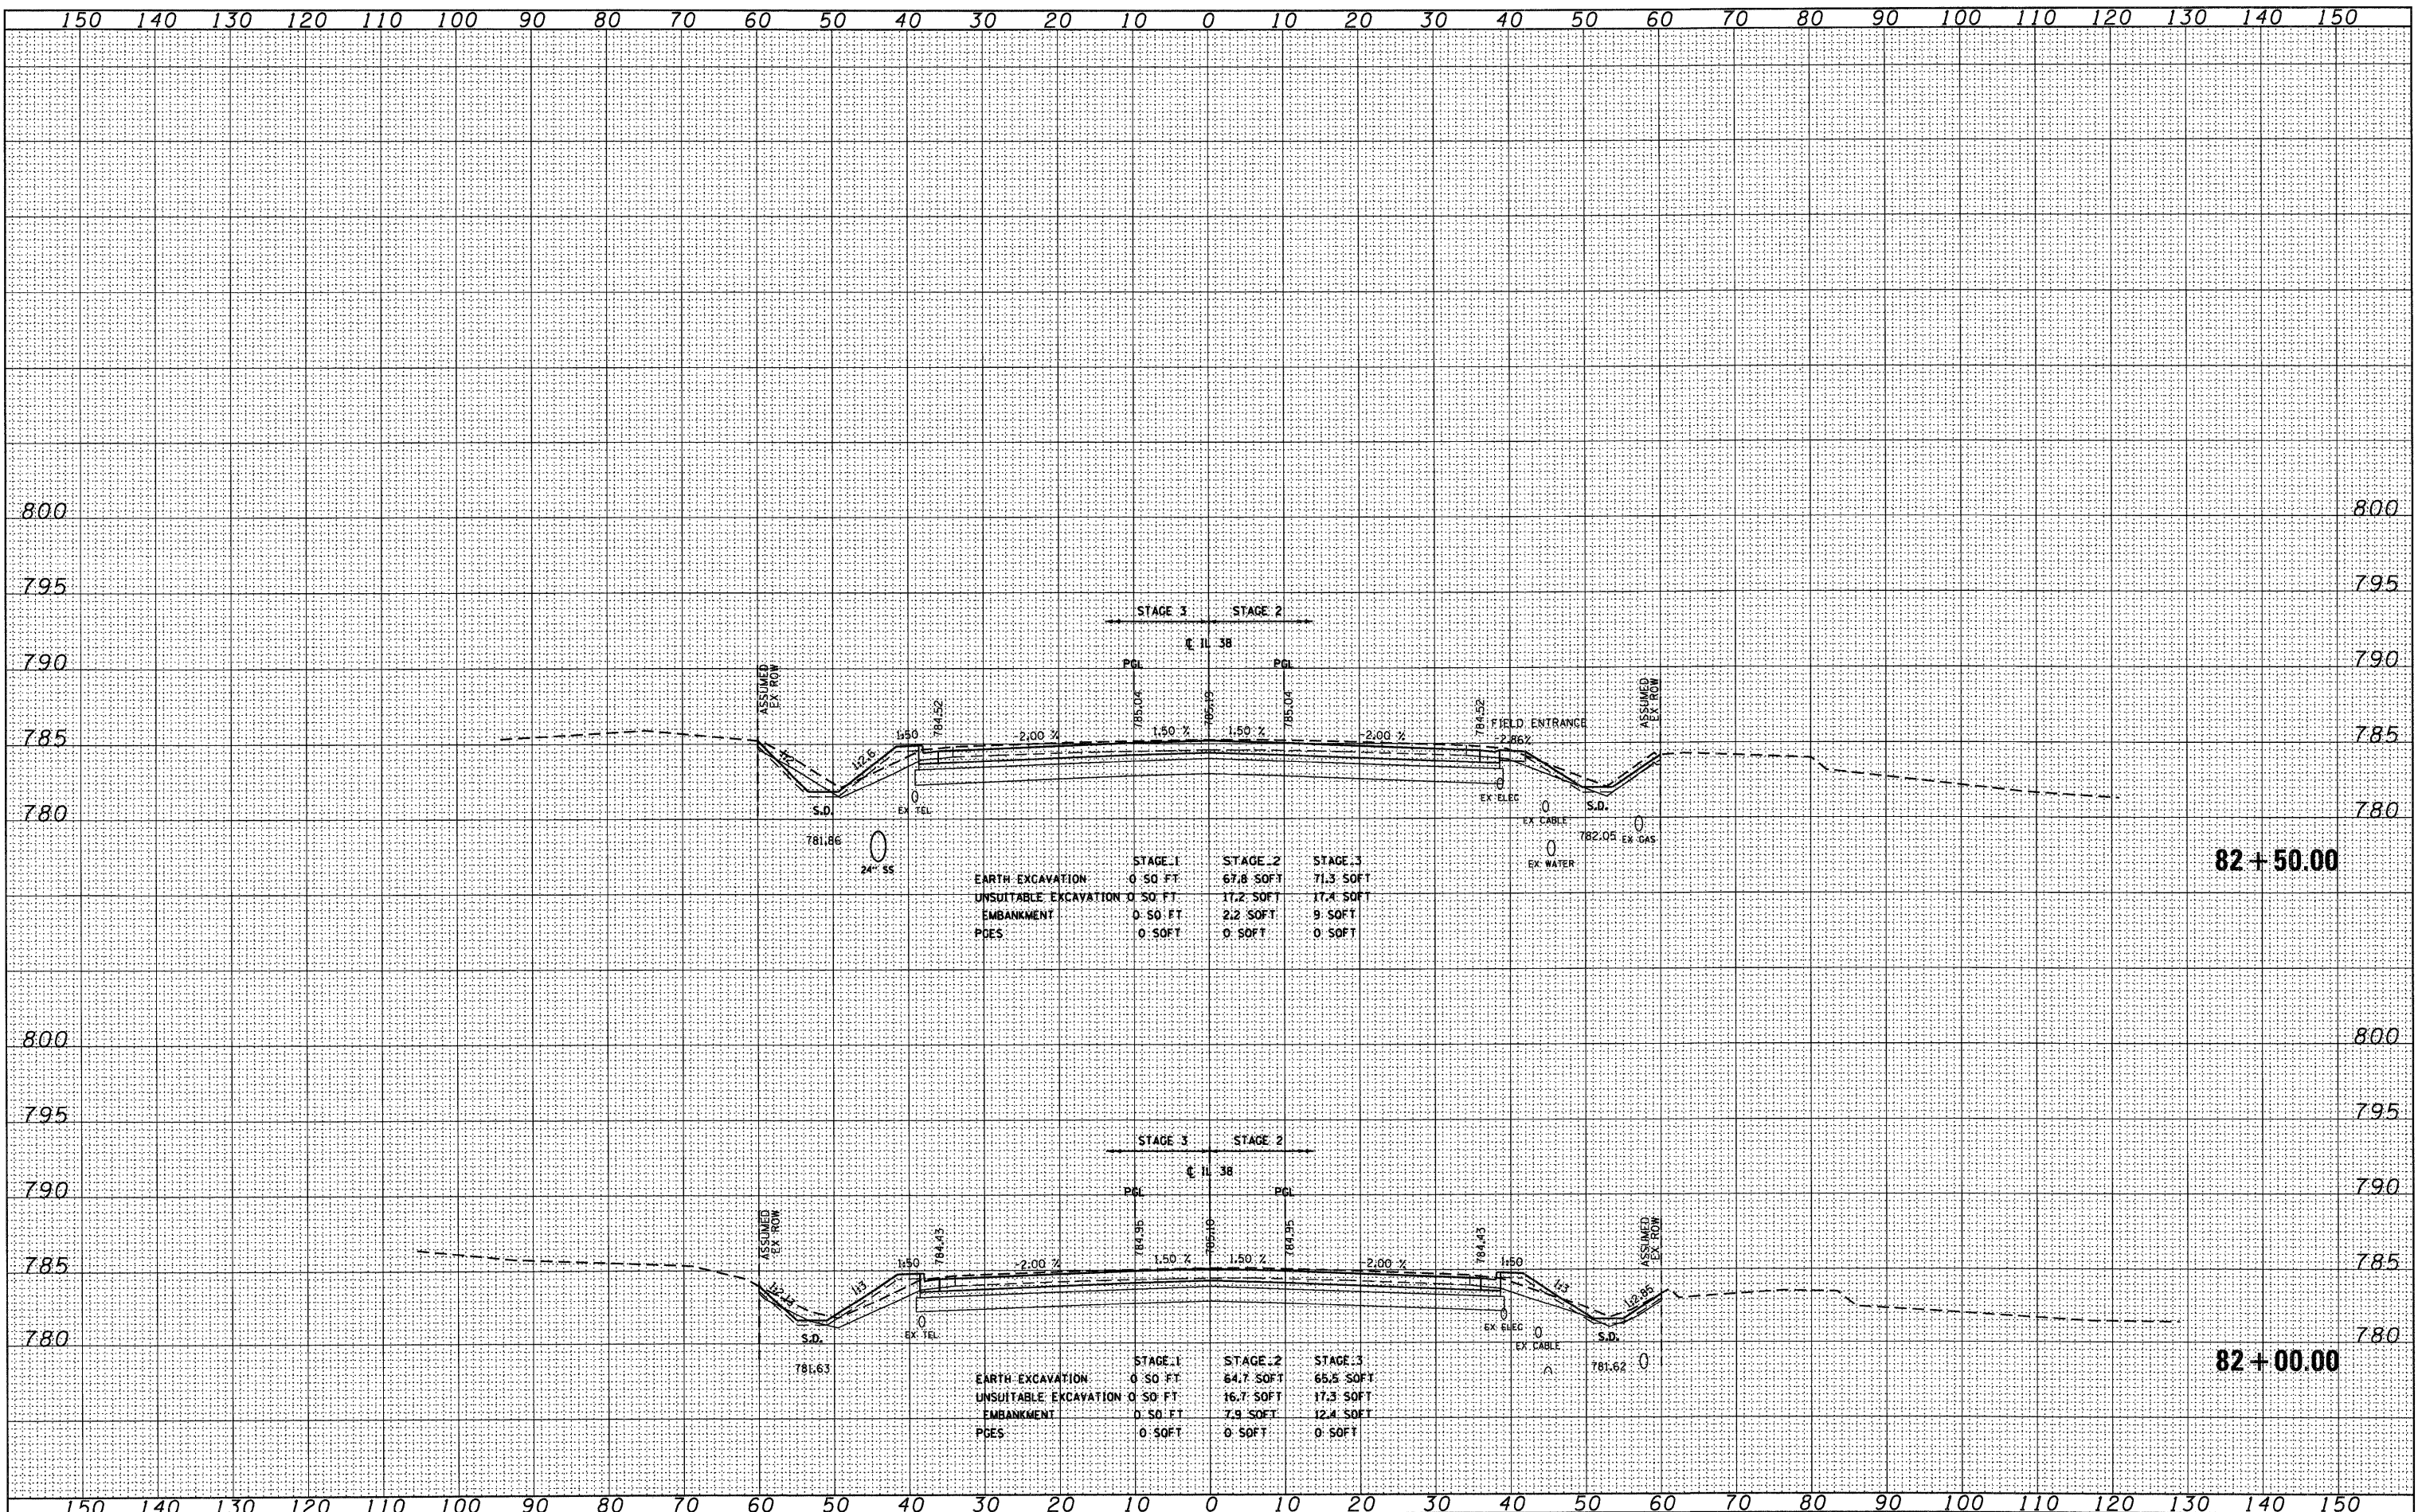

	STAGE 1	STAGE 2	STAGE 3
EARTH EXCAVATION	0.50 FT	67.8 SOFT	71.3 SOFT
UNSUITABLE EXCAVATION	0.50 FT	17.2 SOFT	17.4 SOFT
EMBANKMENT	0.50 FT	2.2 SOFT	9.0 SOFT
PCES	0.50 FT	0.50 FT	0.50 FT

	STAGE 1	STAGE 2	STAGE 3
EARTH EXCAVATION	0.50 FT	64.7 SOFT	65.2 SOFT
UNSUITABLE EXCAVATION	0.50 FT	16.7 SOFT	17.3 SOFT
EMBANKMENT	0.50 FT	7.9 SOFT	12.4 SOFT
PCES	0.50 FT	0.50 FT	0.50 FT