


DATE	
BY	
FINAL SURVEY	
SURVEYED	
PLOTTED	
NOTE BOOK	
AREAS CHECKED	
NO.	

DATE	
BY	
ORIGINAL SURVEY	
SURVEYED	
PLOTTED	
NOTE BOOK	
AREAS CHECKED	
NO.	

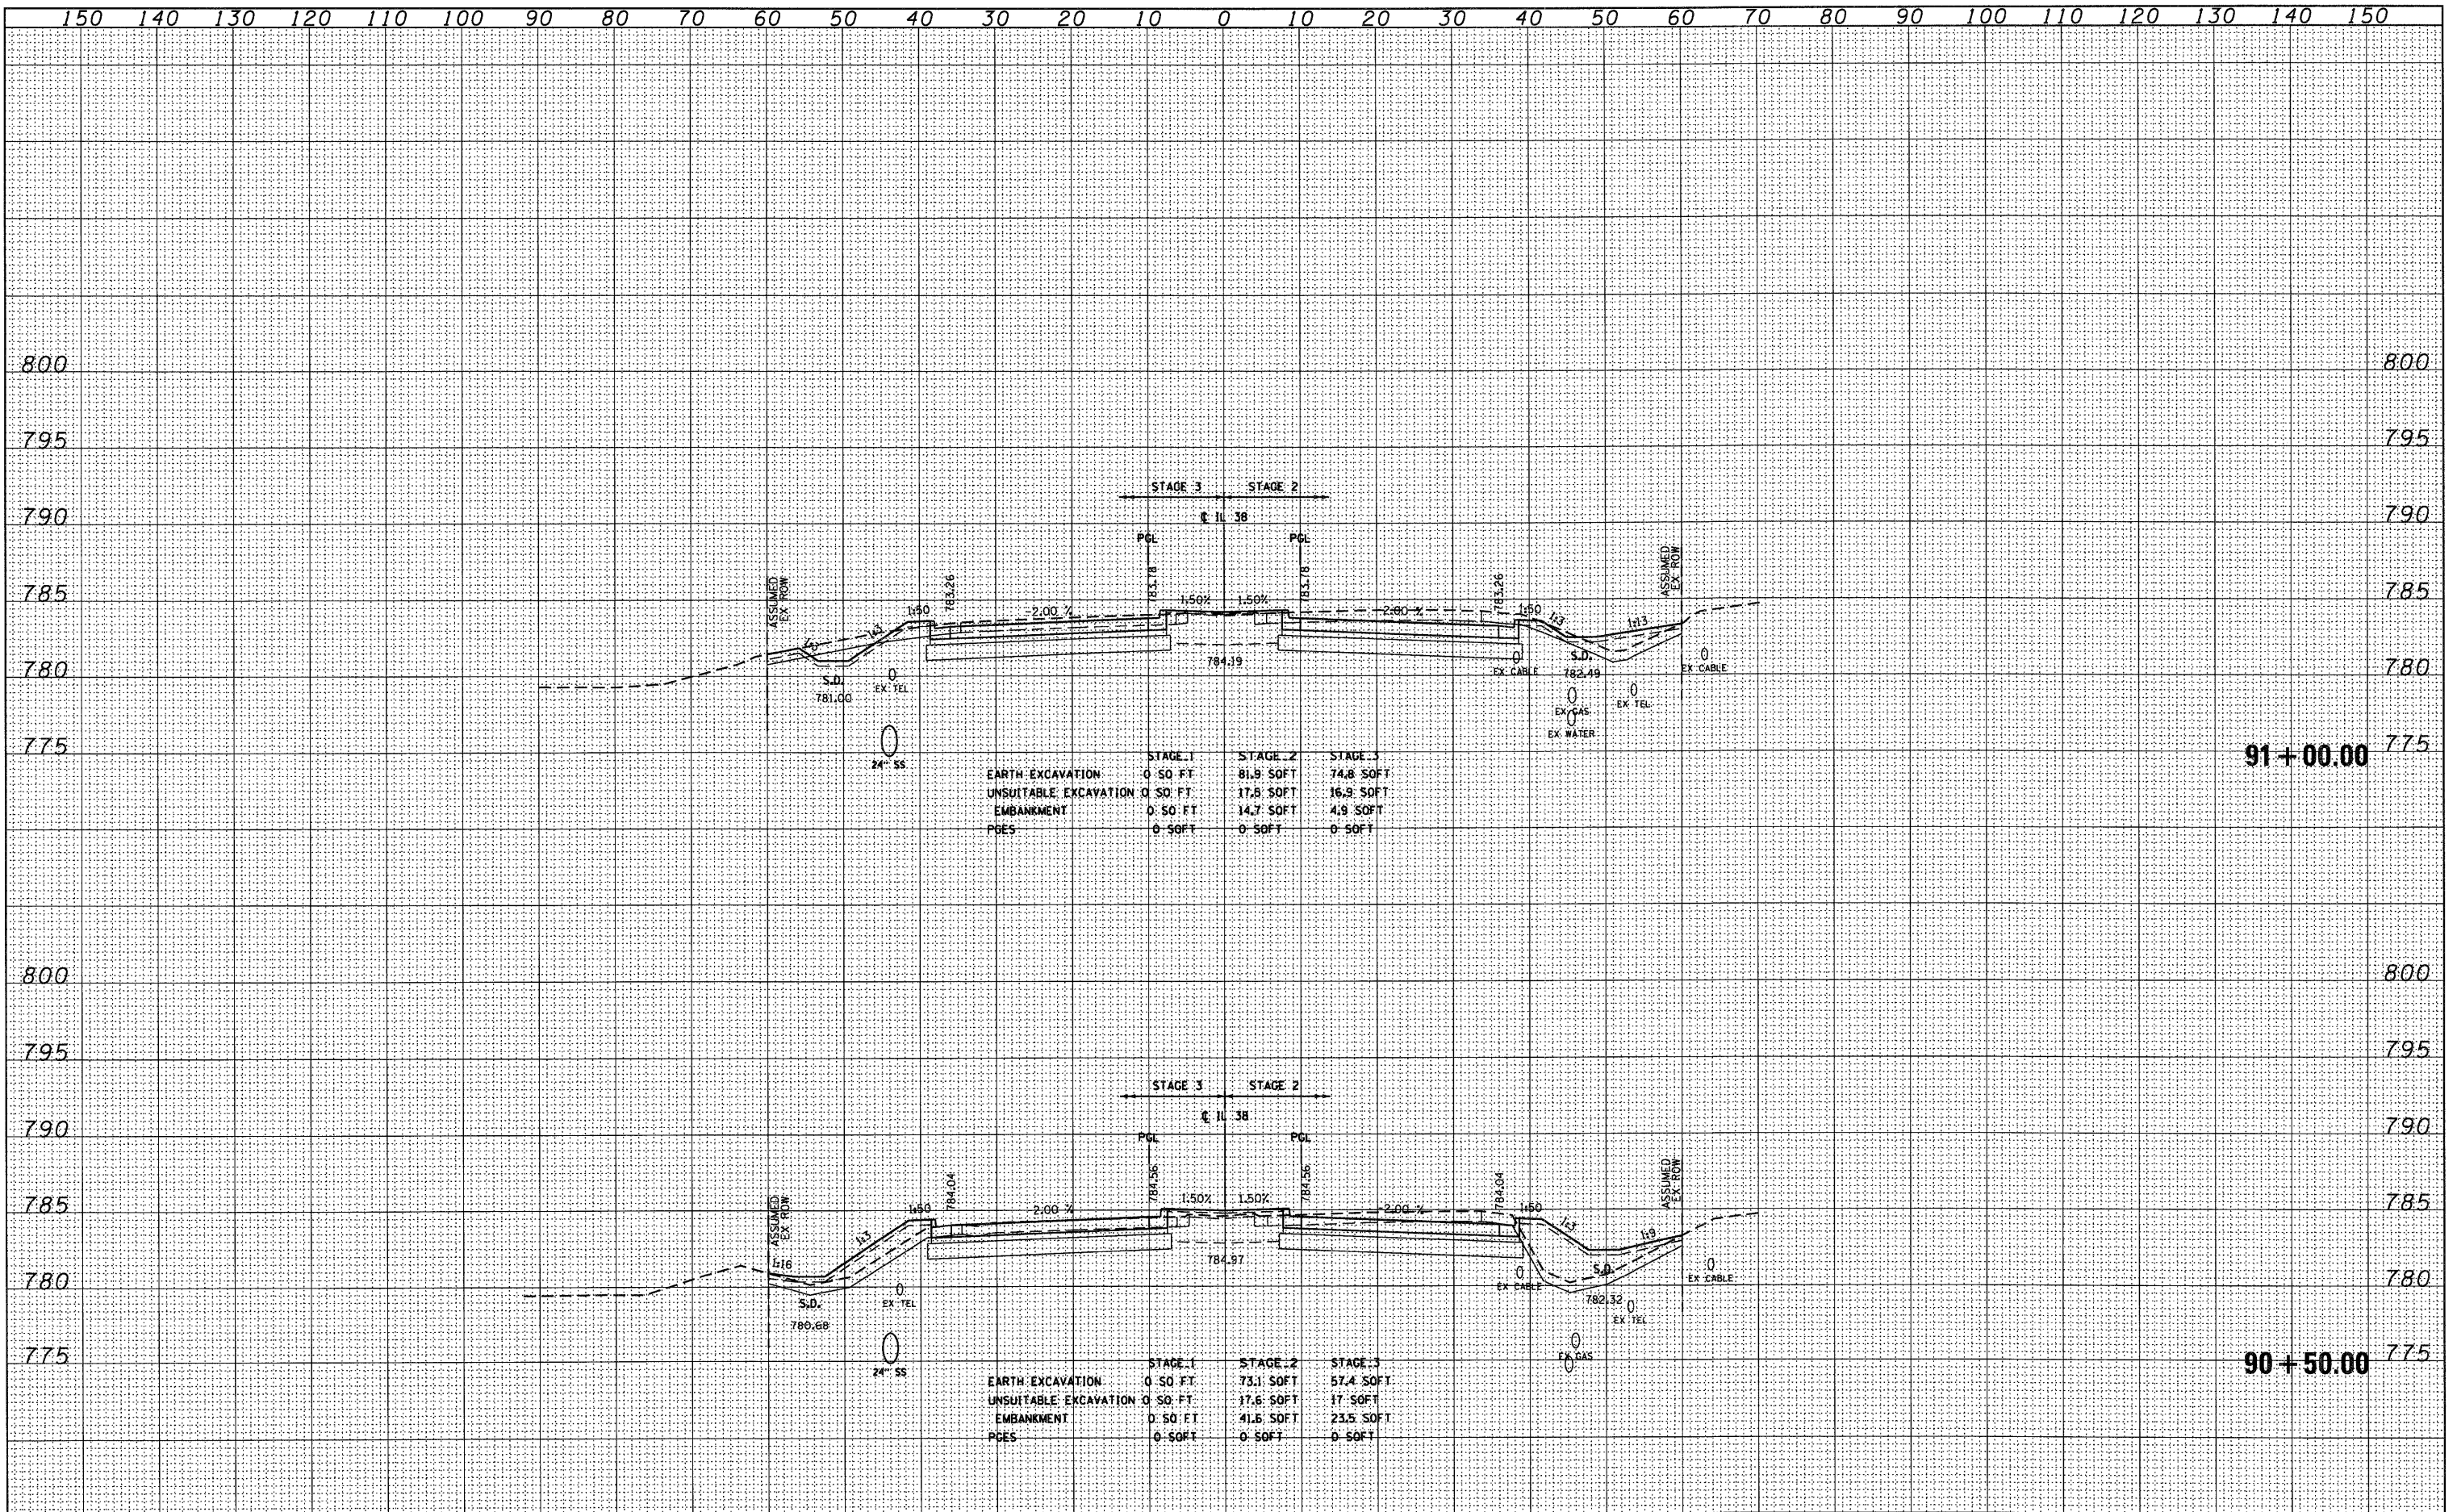

	STAGE 1	STAGE 2	STAGE 3
EARTH EXCAVATION	0 SO. FT.	81.9 SOFT	74.8 SOFT
UNSUITABLE EXCAVATION	0 SO. FT.	17.8 SOFT	16.9 SOFT
EMBANKMENT	0 SO. FT.	14.7 SOFT	4.9 SOFT
PGES	0 SOFT	0 SOFT	0 SOFT

	STAGE 1	STAGE 2	STAGE 3
EARTH EXCAVATION	0 SO. FT.	73.1 SOFT	57.4 SOFT
UNSUITABLE EXCAVATION	0 SO. FT.	17.6 SOFT	17 SOFT
EMBANKMENT	0 SO. FT.	41.6 SOFT	23.5 SOFT
PGES	0 SOFT	0 SOFT	0 SOFT