


DATE	
BY	
FINAL SURVEY	
SURVEYED	
PLOTTED	
NOTE BOOK	
NO.	
AREAS CHECKED	

DATE	
BY	
ORIGINAL SURVEY	
SURVEYED	
PLOTTED	
NOTE BOOK	
NO.	
AREAS CHECKED	

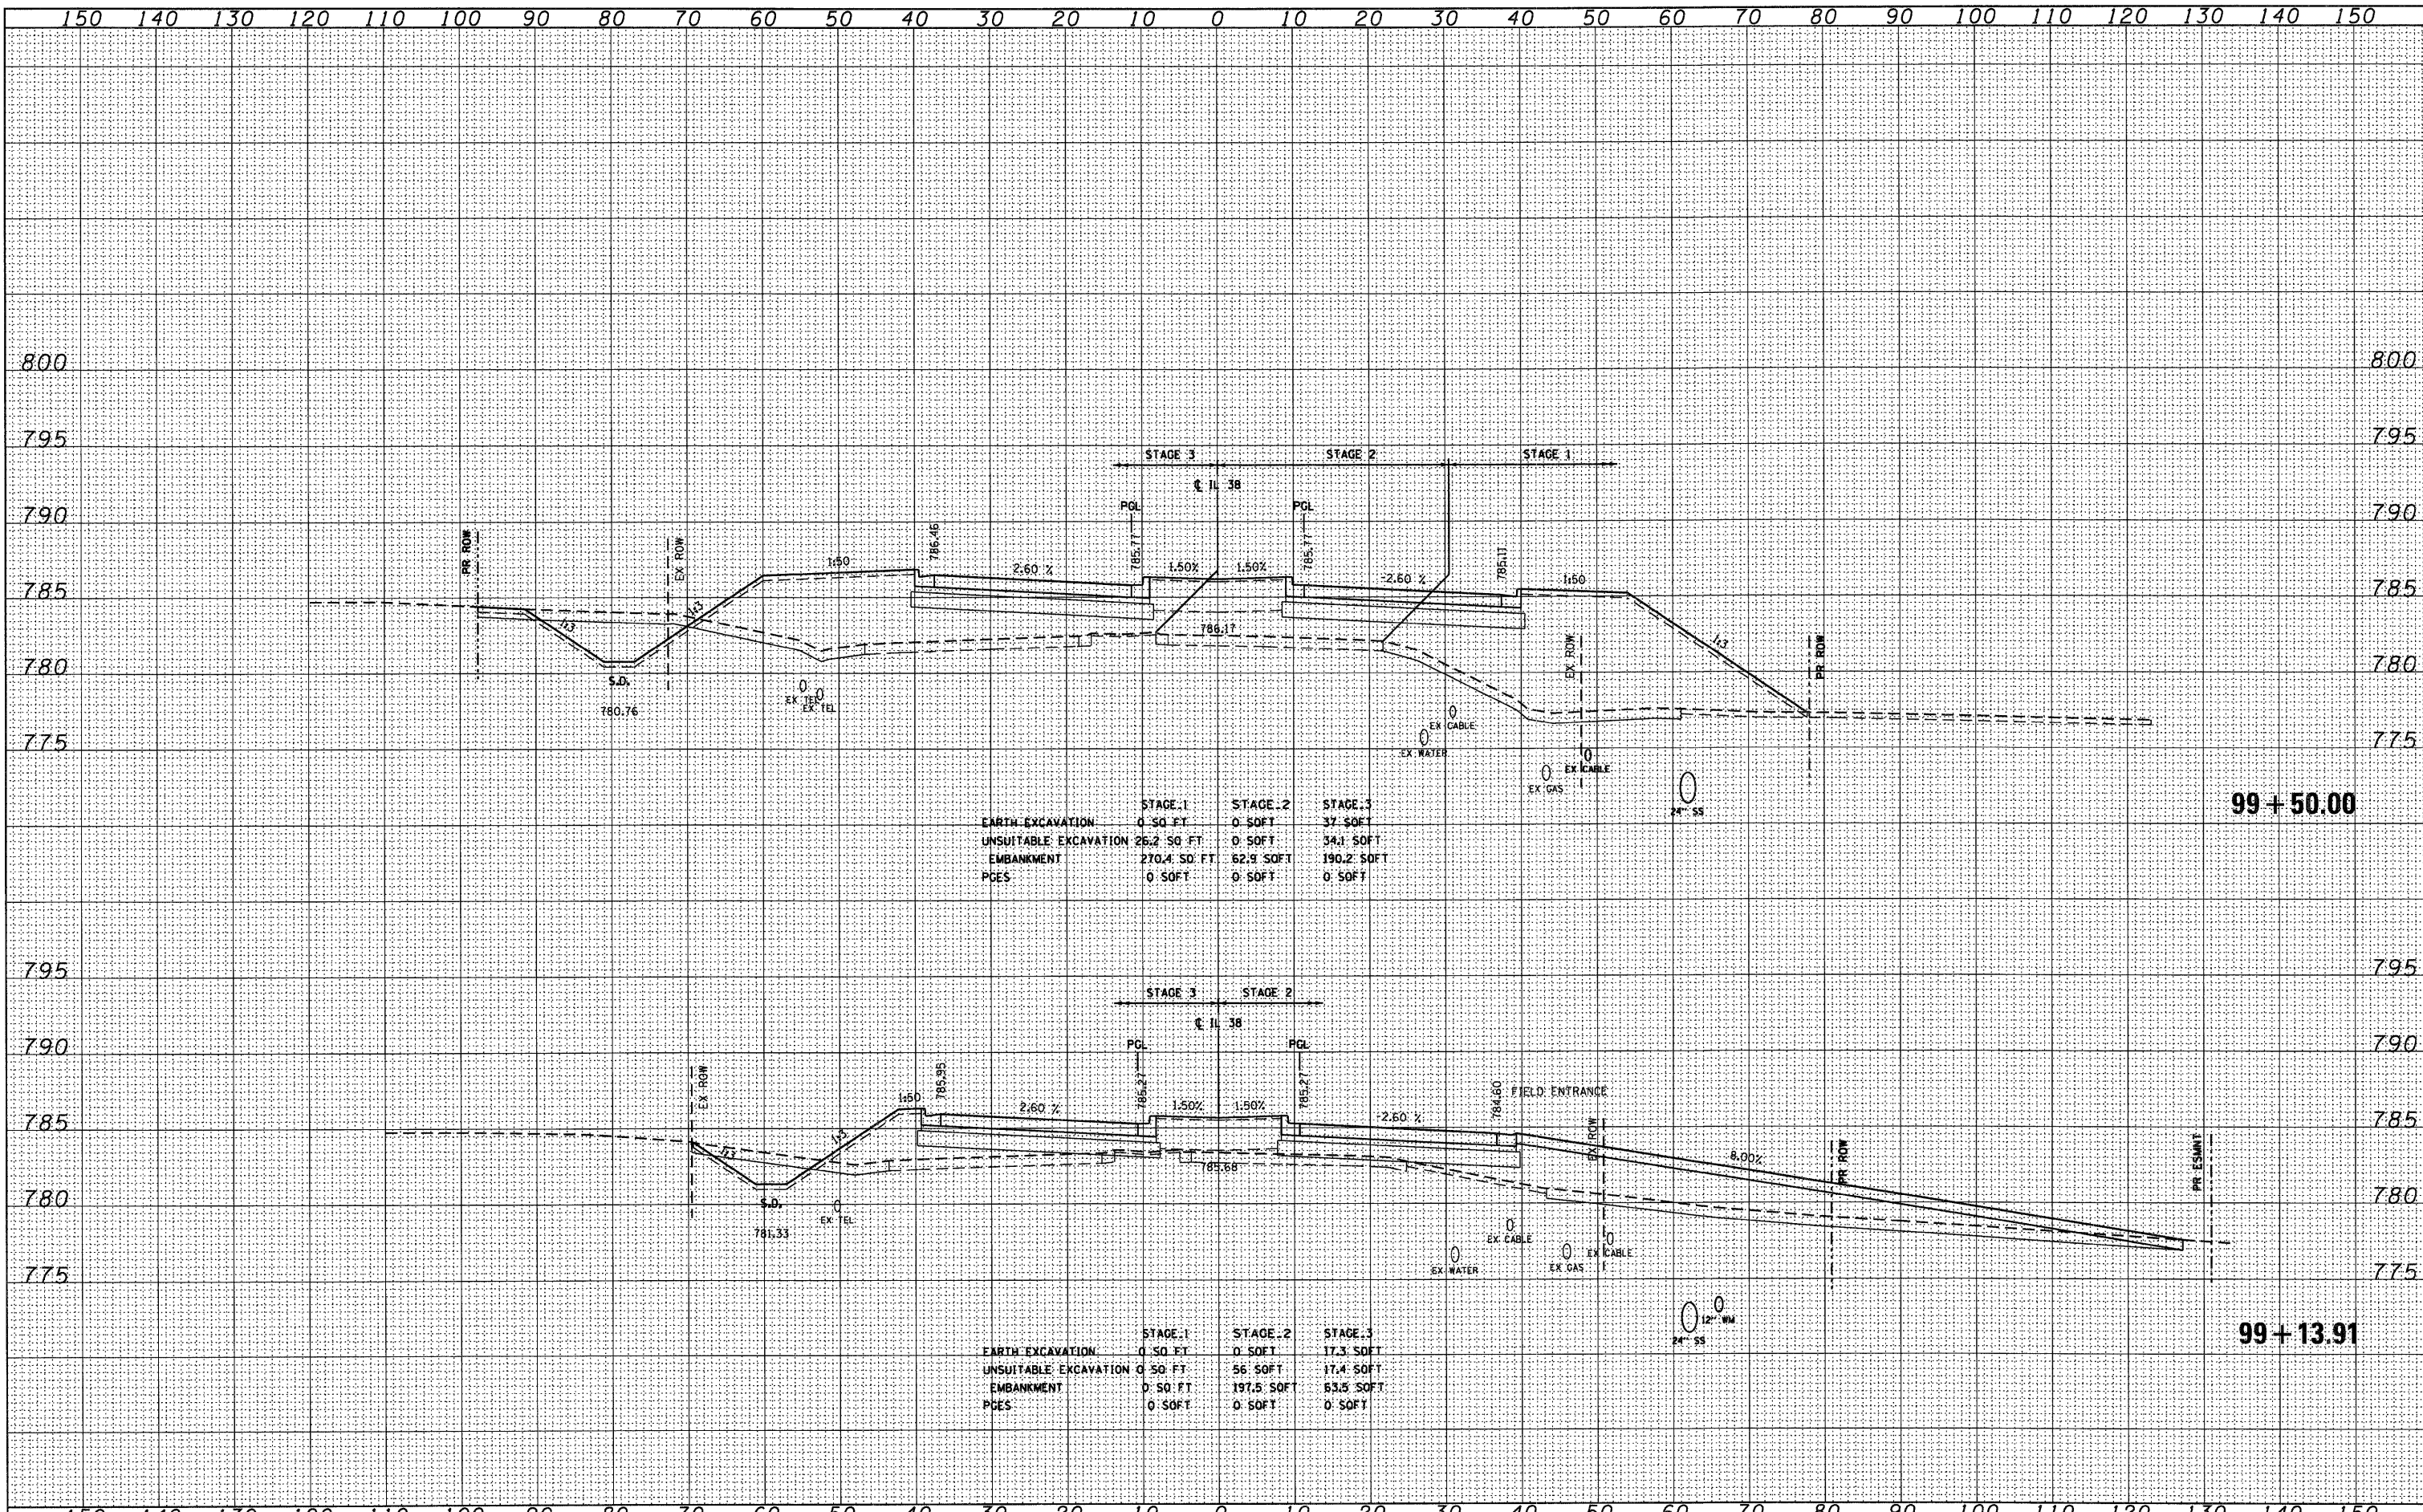

	STAGE 1	STAGE 2	STAGE 3
EARTH EXCAVATION	0 SQ. FT.	0 SQ. FT.	37 SQ. FT.
UNSUITABLE EXCAVATION	26.2 SQ. FT.	0 SQ. FT.	34.1 SQ. FT.
EMBANKMENT	270.4 SQ. FT.	62.9 SQ. FT.	190.2 SQ. FT.
PCES	0 SQ. FT.	0 SQ. FT.	0 SQ. FT.

	STAGE 1	STAGE 2	STAGE 3
EARTH EXCAVATION	0 SQ. FT.	0 SQ. FT.	17.3 SQ. FT.
UNSUITABLE EXCAVATION	0 SQ. FT.	56 SQ. FT.	17.4 SQ. FT.
EMBANKMENT	0 SQ. FT.	197.5 SQ. FT.	53.5 SQ. FT.
PCES	0 SQ. FT.	0 SQ. FT.	0 SQ. FT.