


DATE	
BY	
FINAL SURVEY	
NO. OF SHEETS	
DATE	
NO. OF SHEETS	
DATE	
NO. OF SHEETS	
DATE	
NO. OF SHEETS	

DATE	
BY	
ORIGINAL SURVEY	
NO. OF SHEETS	
DATE	
NO. OF SHEETS	
DATE	
NO. OF SHEETS	
DATE	
NO. OF SHEETS	

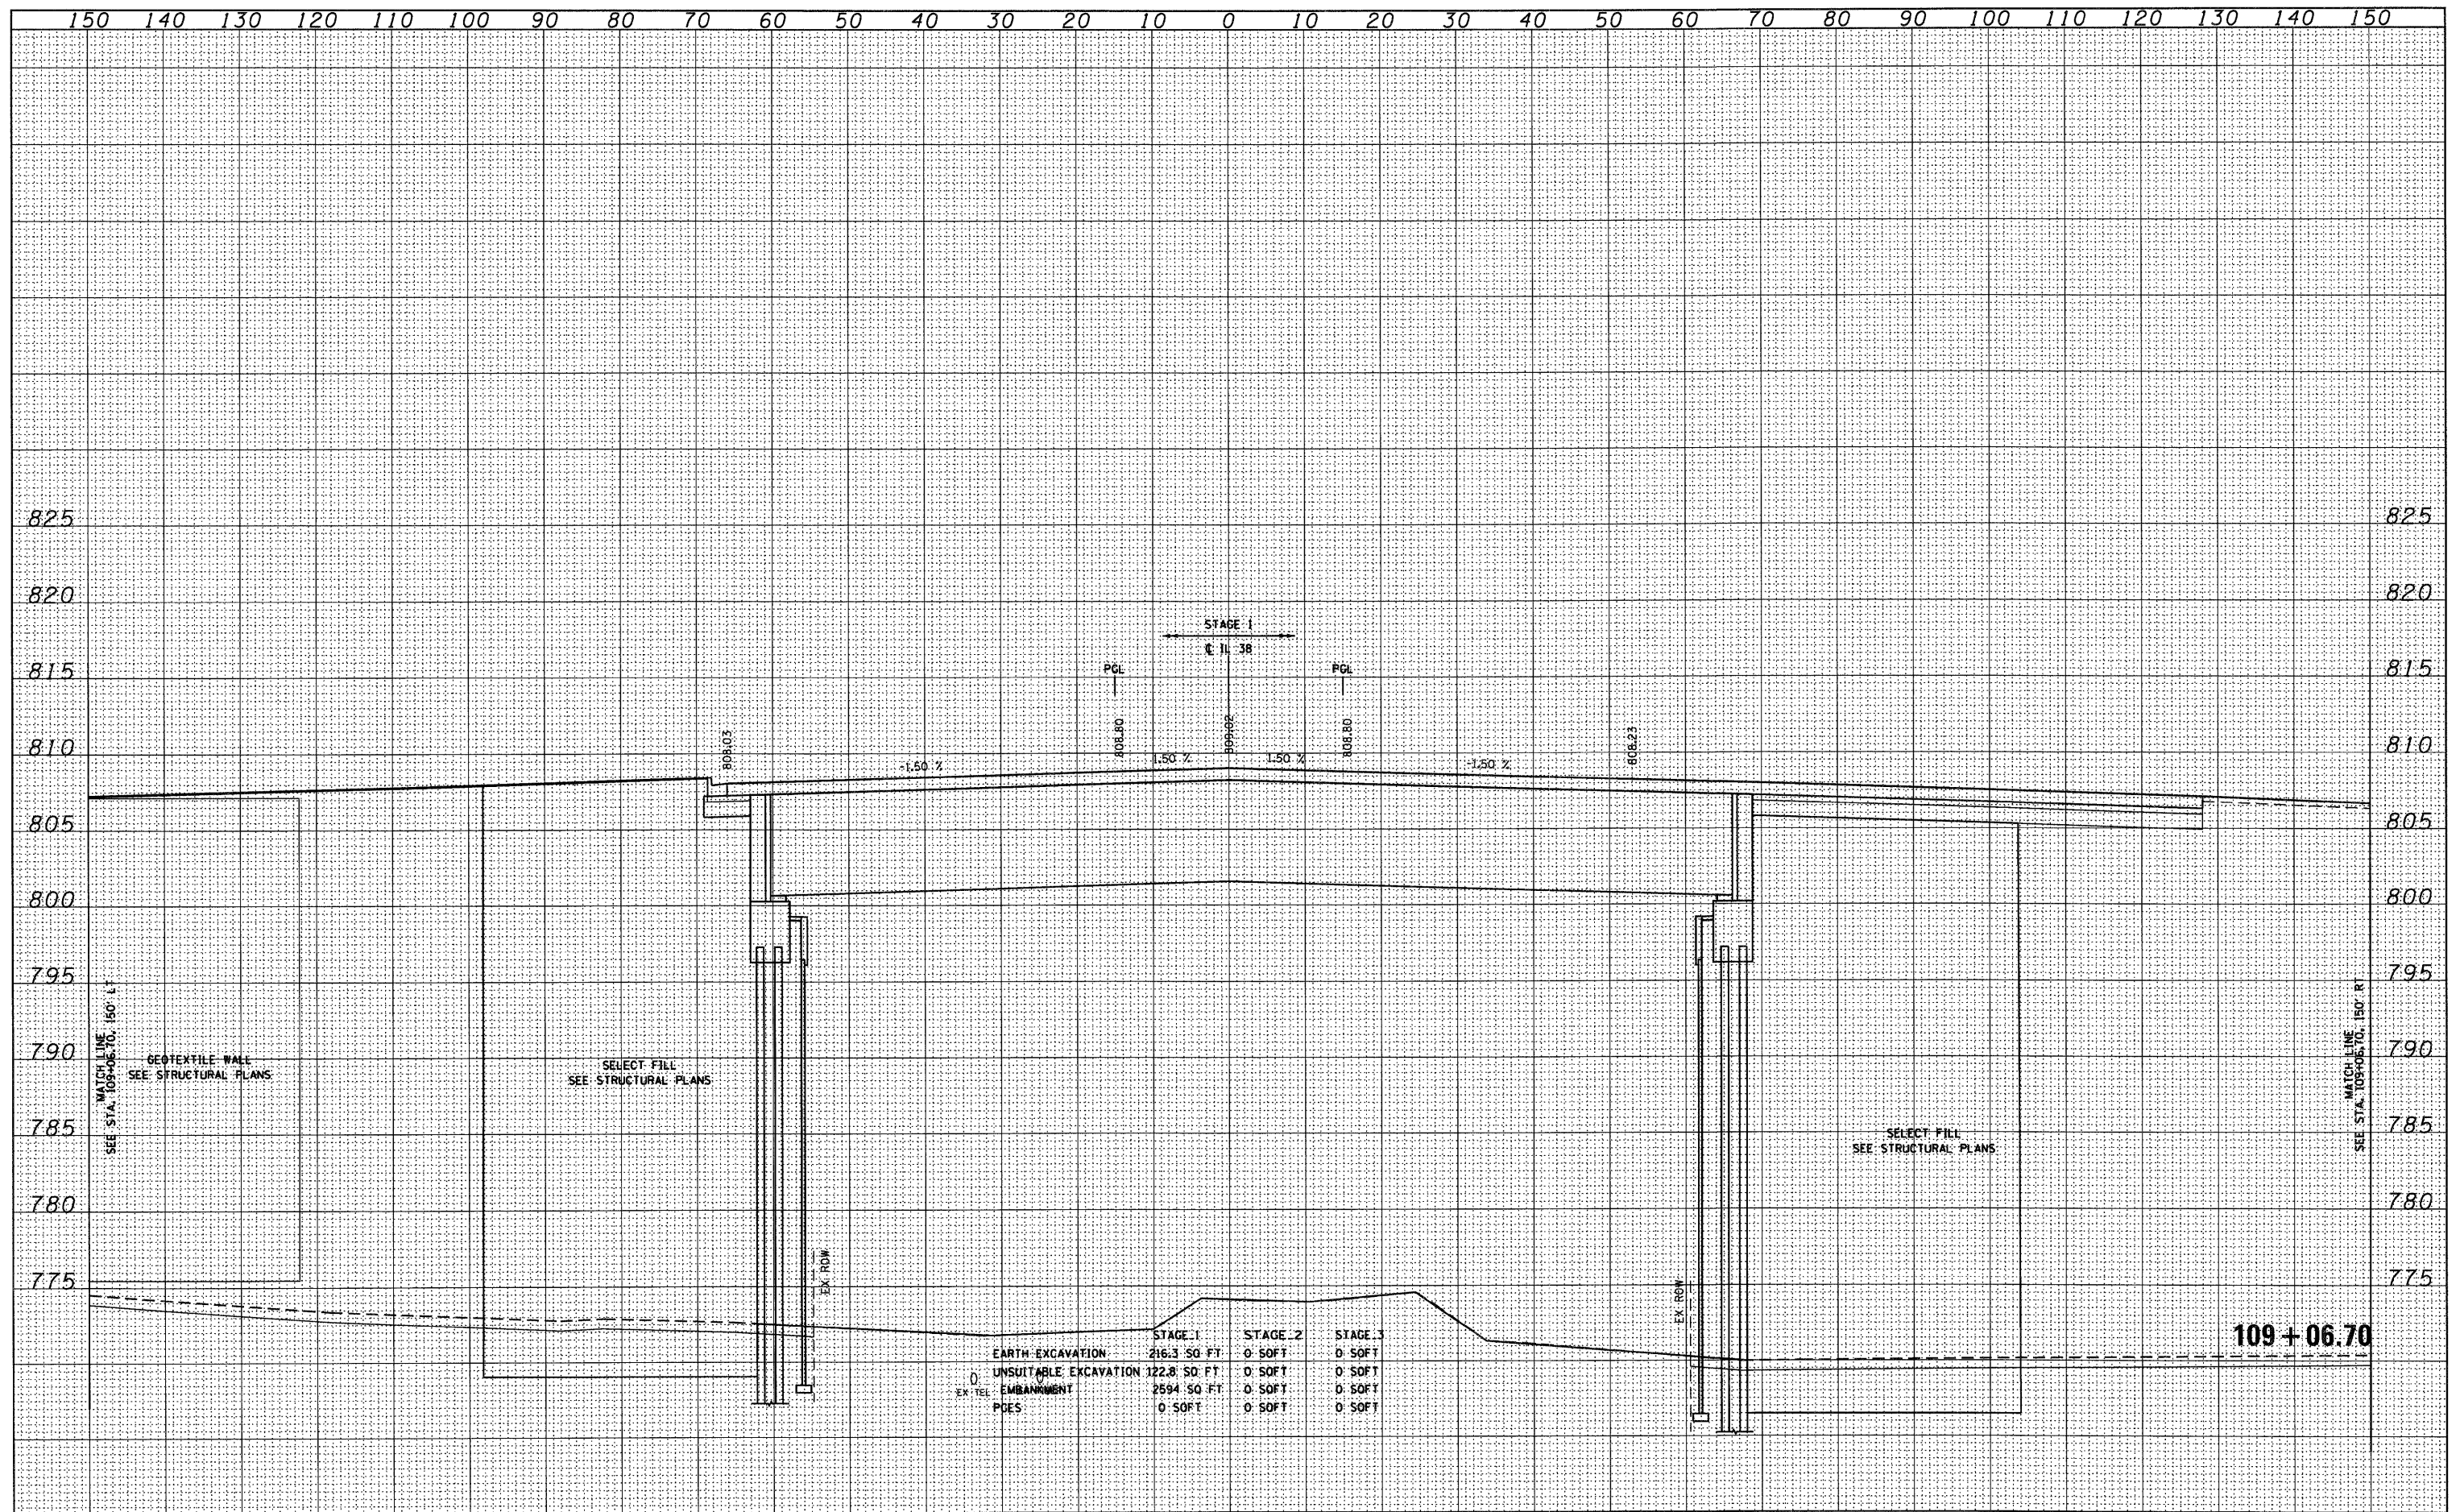

	STAGE 1	STAGE 2	STAGE 3
EARTH EXCAVATION	216.3 SQ. FT.	0 SQ. FT.	0 SQ. FT.
UNSATURABLE EXCAVATION	122.8 SQ. FT.	0 SQ. FT.	0 SQ. FT.
EX. TEL. EMBANKMENT	2594 SQ. FT.	0 SQ. FT.	0 SQ. FT.
POES	0 SQ. FT.	0 SQ. FT.	0 SQ. FT.