


DATE	
BY	
SURVEYED	
PLOTTED	
DATE	
AREAS CHECKED	
FINAL SURVEY	
NOTE BOOK	
NO.	

DATE	
BY	
SURVEYED	
PLOTTED	
DATE	
AREAS CHECKED	
ORIGINAL SURVEY	
NOTE BOOK	
NO.	

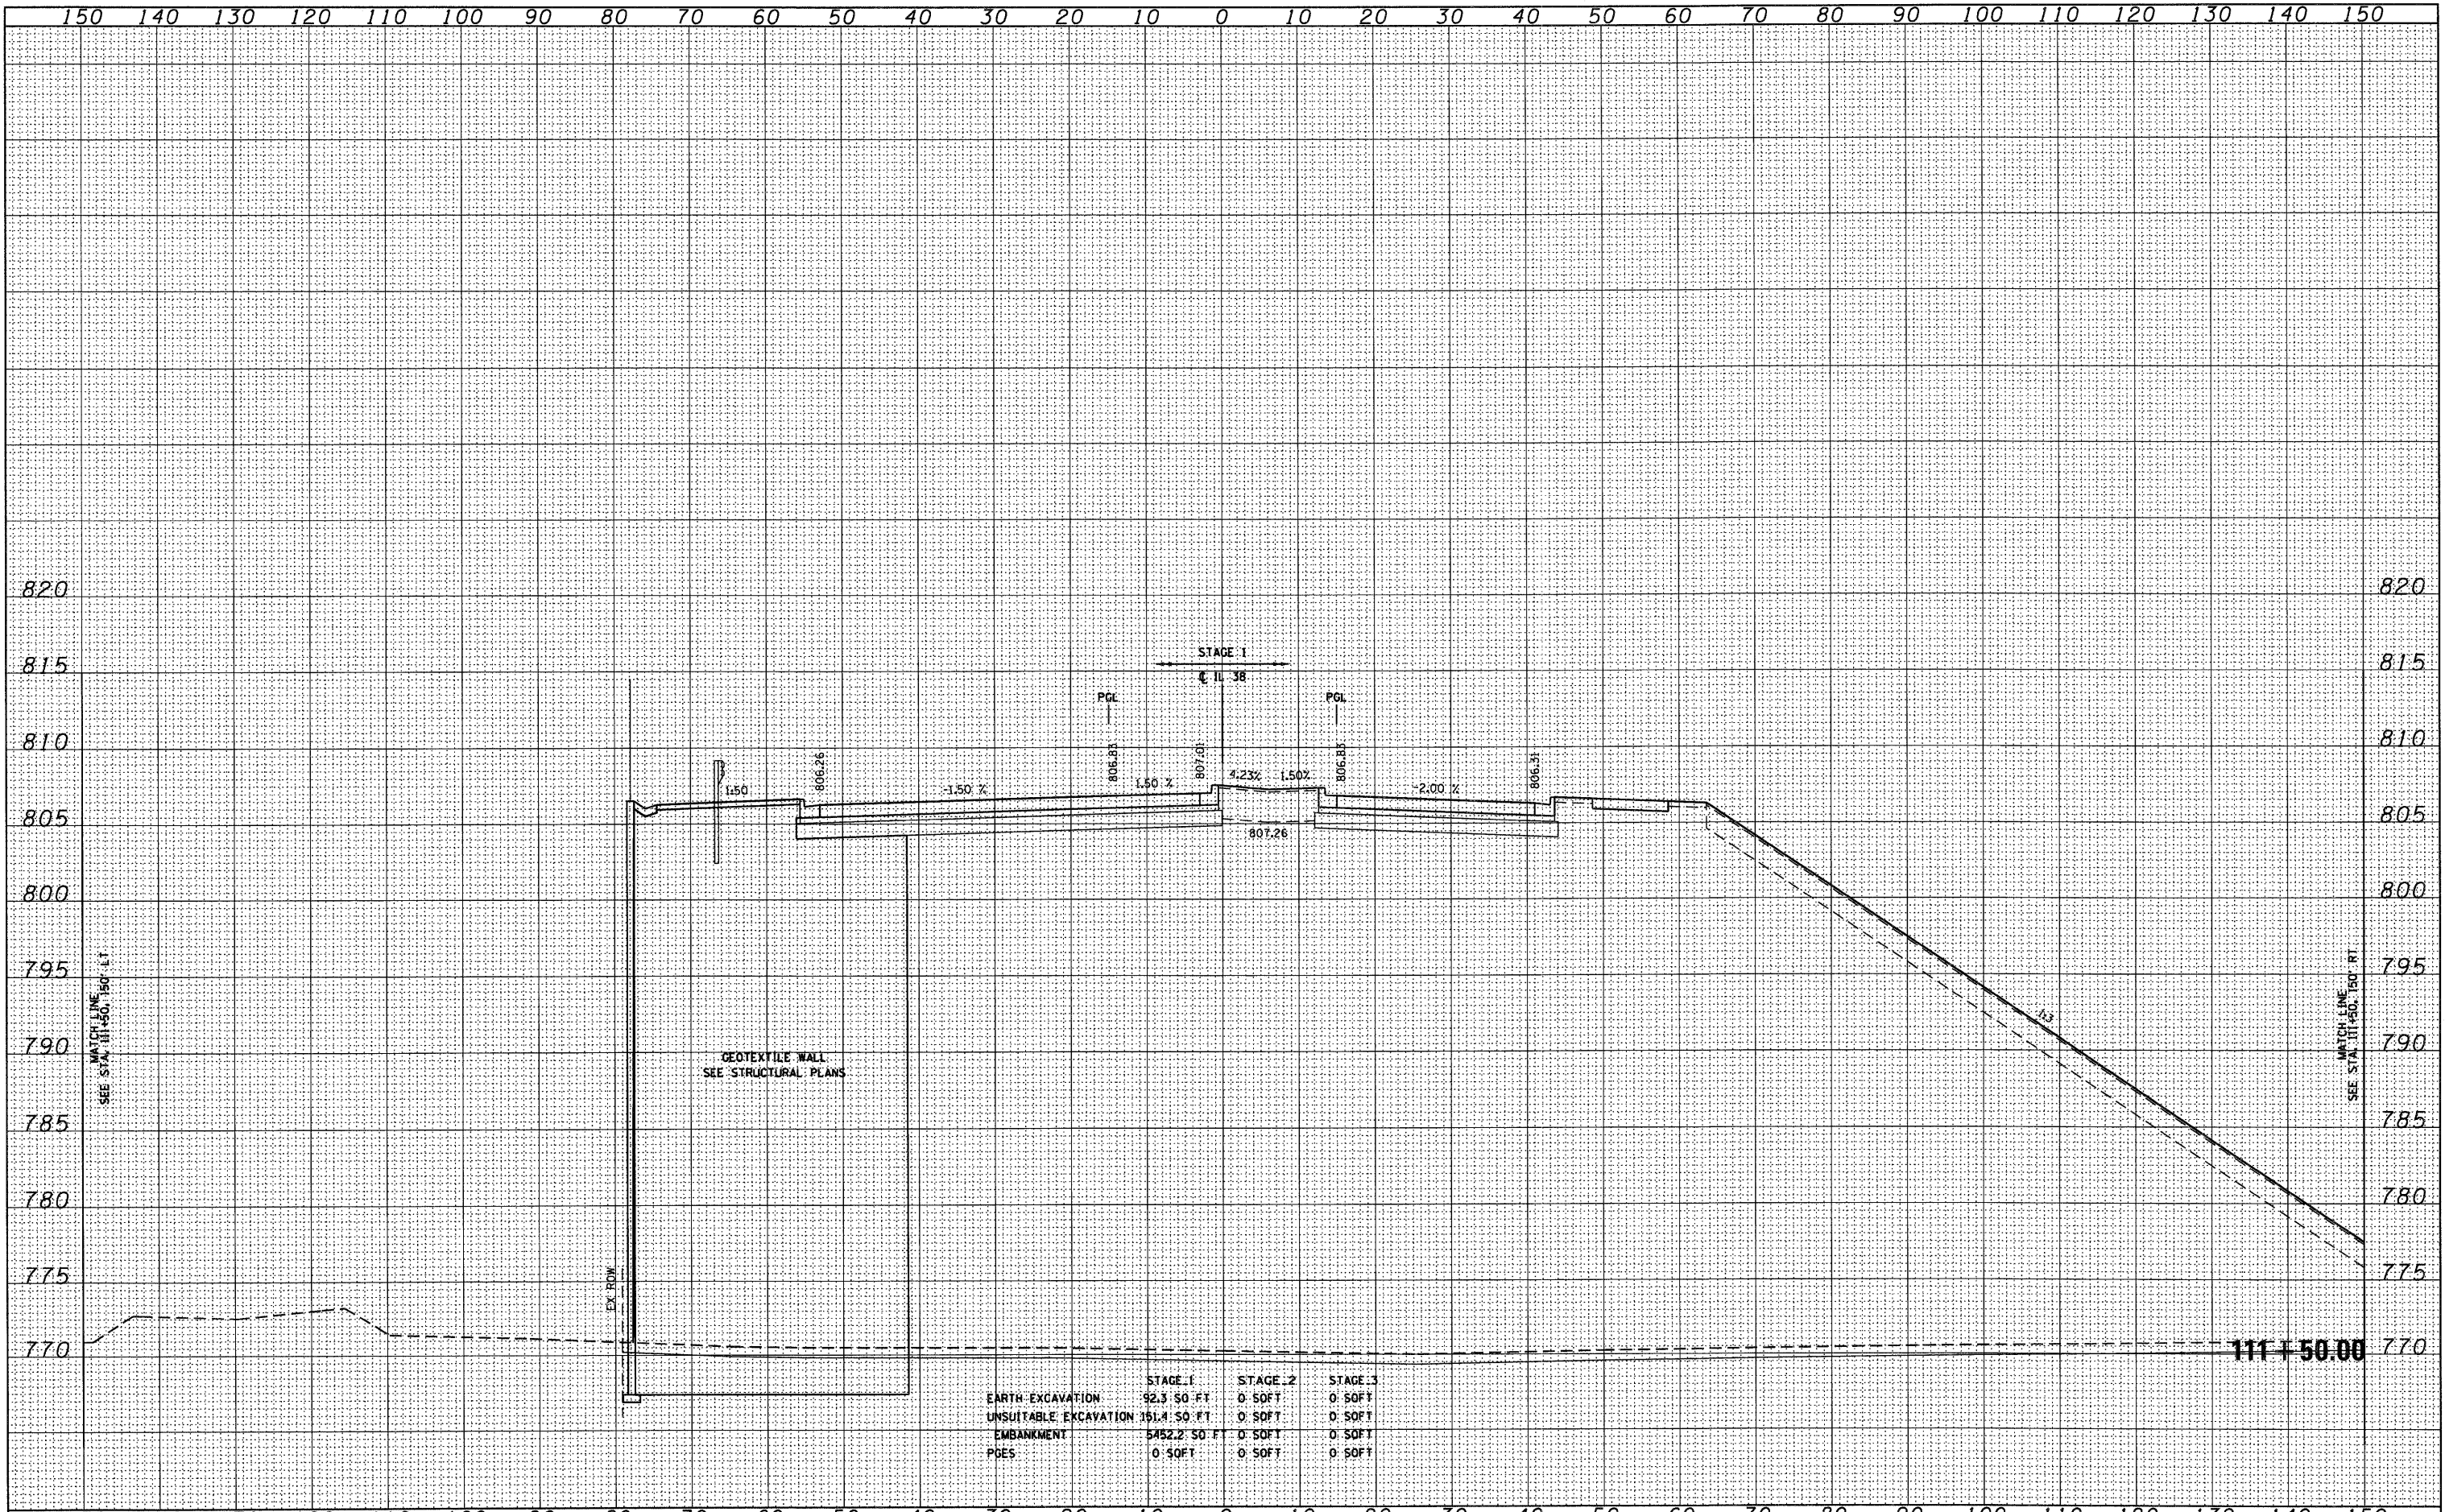

	STAGE 1	STAGE 2	STAGE 3
EARTH EXCAVATION	92.3 SO FT	0 SOFT	0 SOFT
UNSUITABLE EXCAVATION	151.4 SO FT	0 SOFT	0 SOFT
EMBANKMENT	5452.2 SO FT	0 SOFT	0 SOFT
PGES	0 SOFT	0 SOFT	0 SOFT