


DATE	
BY	
FINAL SURVEY	
SURVEYED	
PLOTTED	
NOTE BOOK	
REPLATE	
AREAS CHECKED	
NO.	

DATE	
BY	
ORIGINAL SURVEY	
SURVEYED	
PLOTTED	
NOTE BOOK	
REPLATE	
AREAS CHECKED	
NO.	

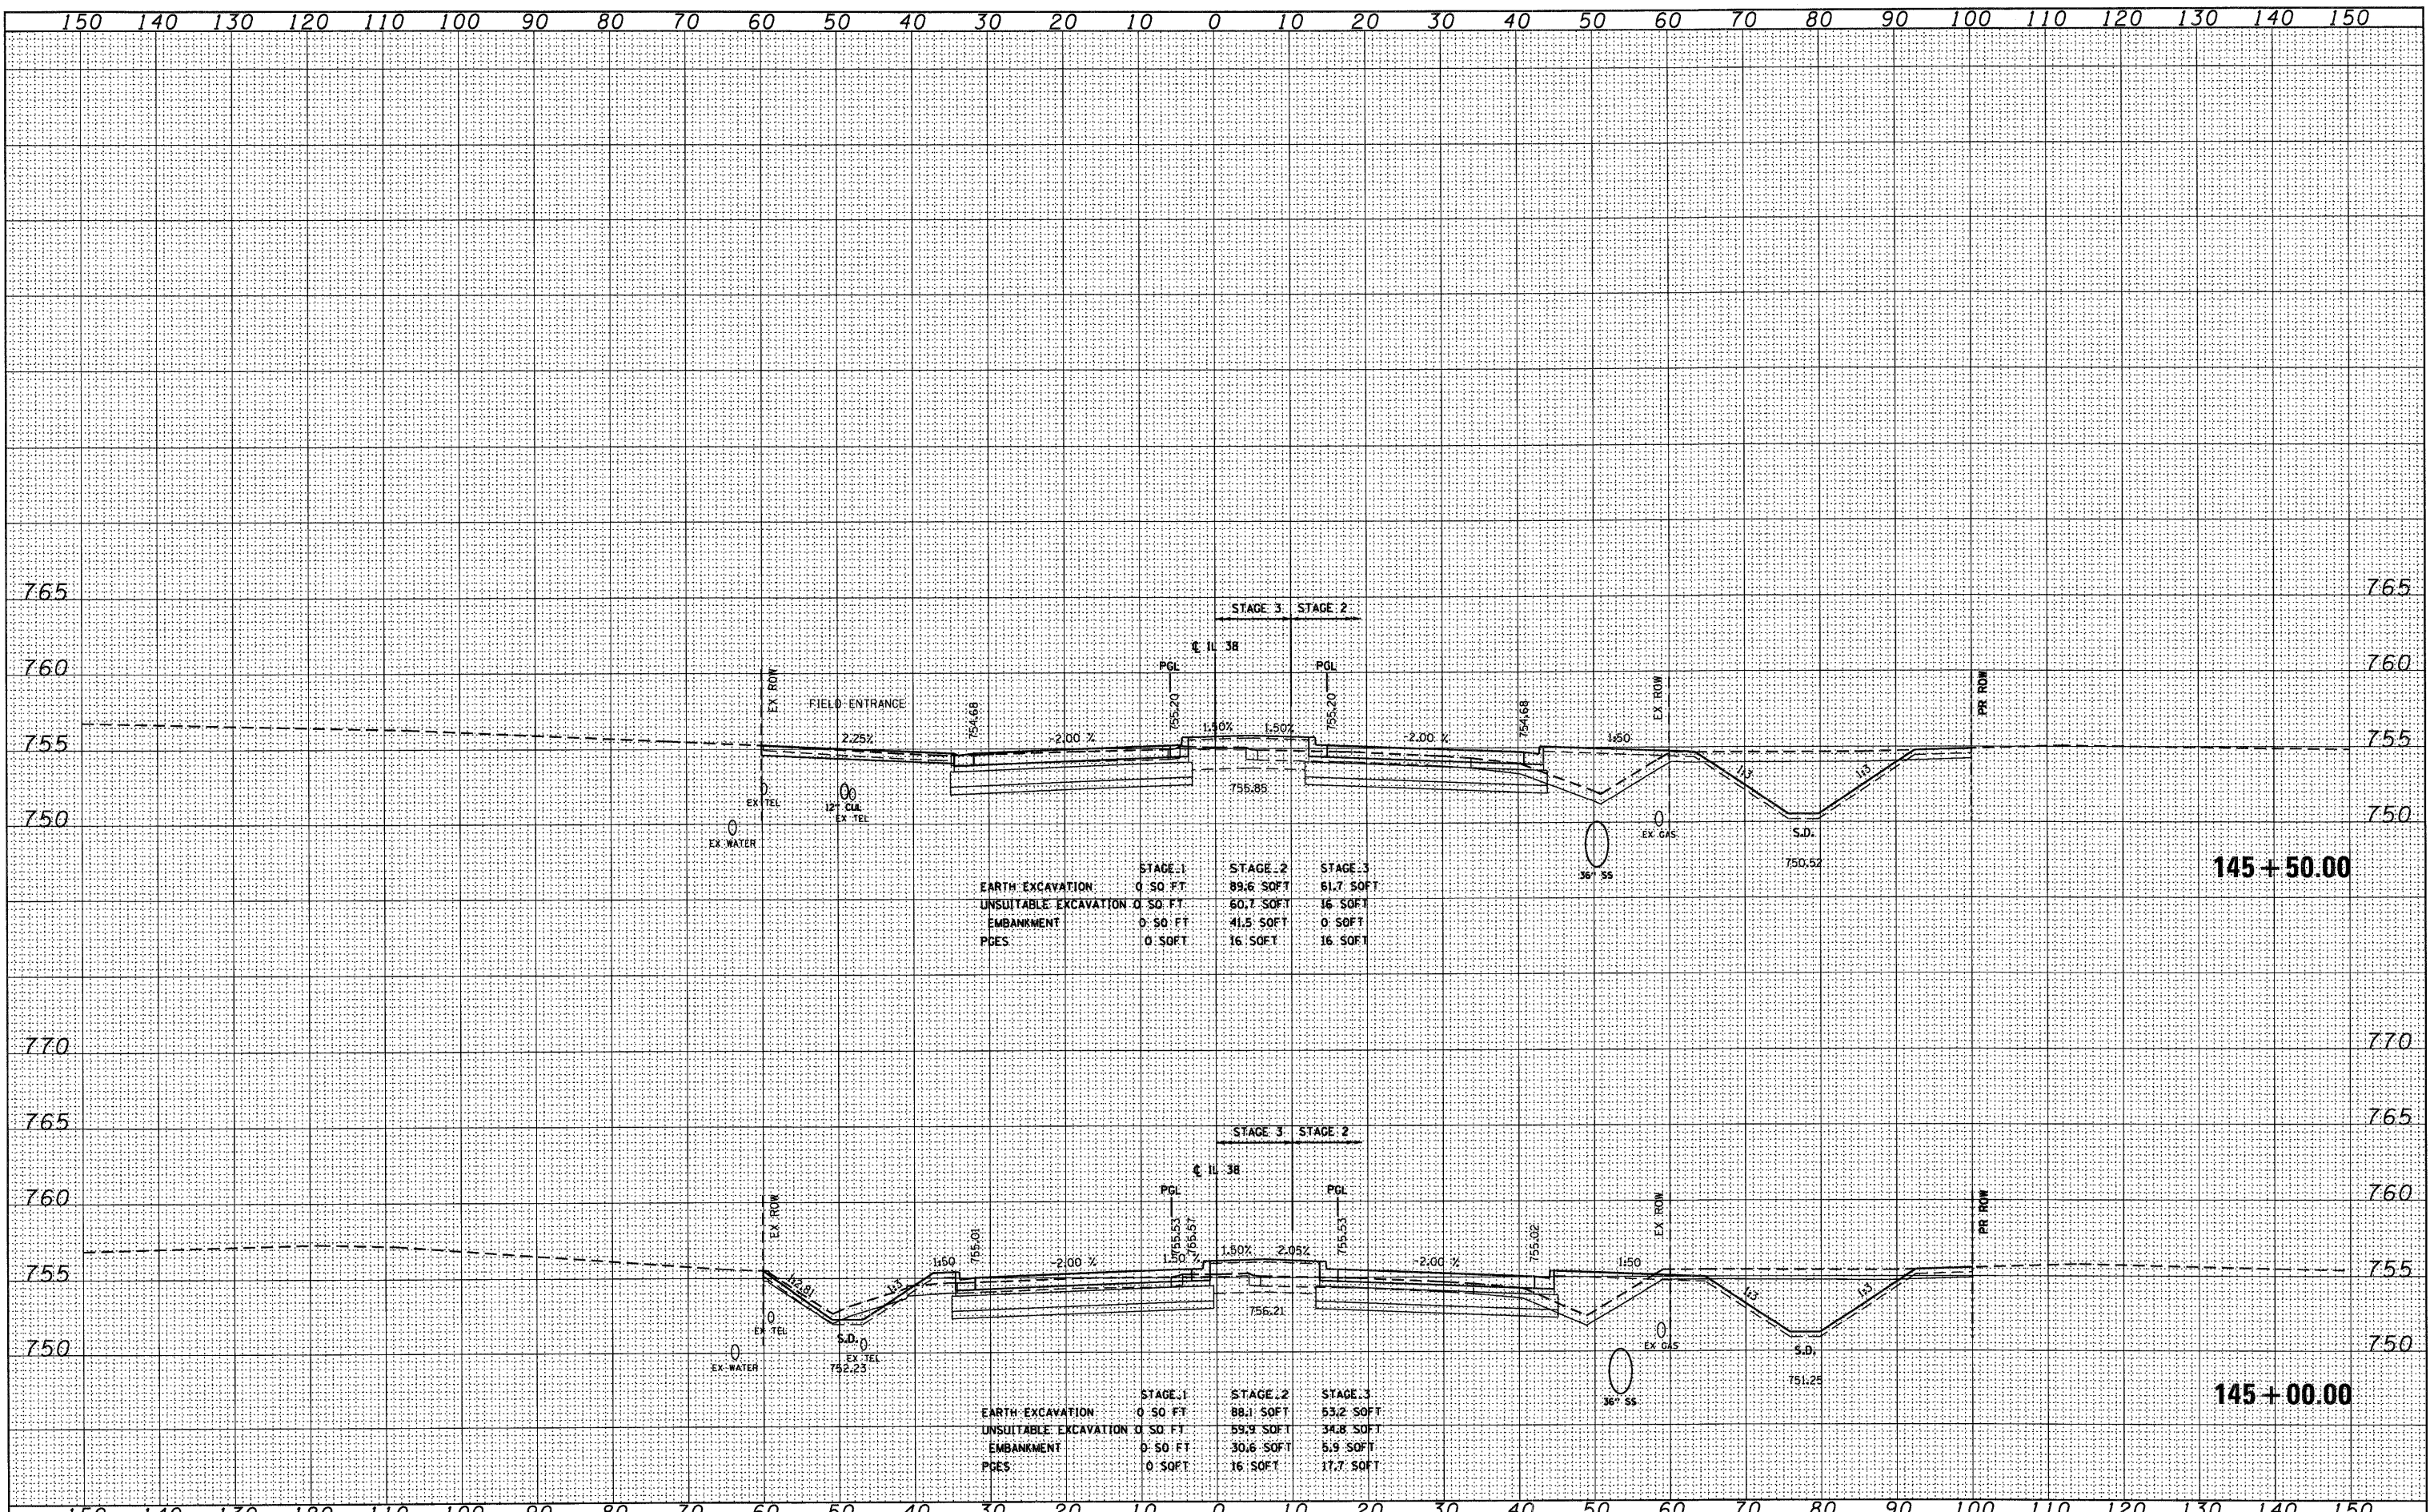

	STAGE 1	STAGE 2	STAGE 3
EARTH EXCAVATION	0.50 FT	89.6 SOFT	61.7 SOFT
UNSUITABLE EXCAVATION	0.50 FT	60.7 SOFT	16.50 FT
EMBANKMENT	0.50 FT	41.5 SOFT	0.50 FT
P.C.S.	0.50 FT	16.50 FT	16.50 FT

	STAGE 1	STAGE 2	STAGE 3
EARTH EXCAVATION	0.50 FT	88.1 SOFT	53.2 SOFT
UNSUITABLE EXCAVATION	0.50 FT	59.9 SOFT	34.8 SOFT
EMBANKMENT	0.50 FT	30.6 SOFT	5.9 SOFT
P.C.S.	0.50 FT	16.50 FT	17.7 SOFT