


DATE	
BY	
FINAL SURVEY	
SURVEYED	
PLotted	
PLATE	
AREAS	
CHECKED	
NO.	

DATE	
BY	
ORIGINAL SURVEY	
SURVEYED	
PLotted	
PLATE	
AREAS	
CHECKED	
NO.	

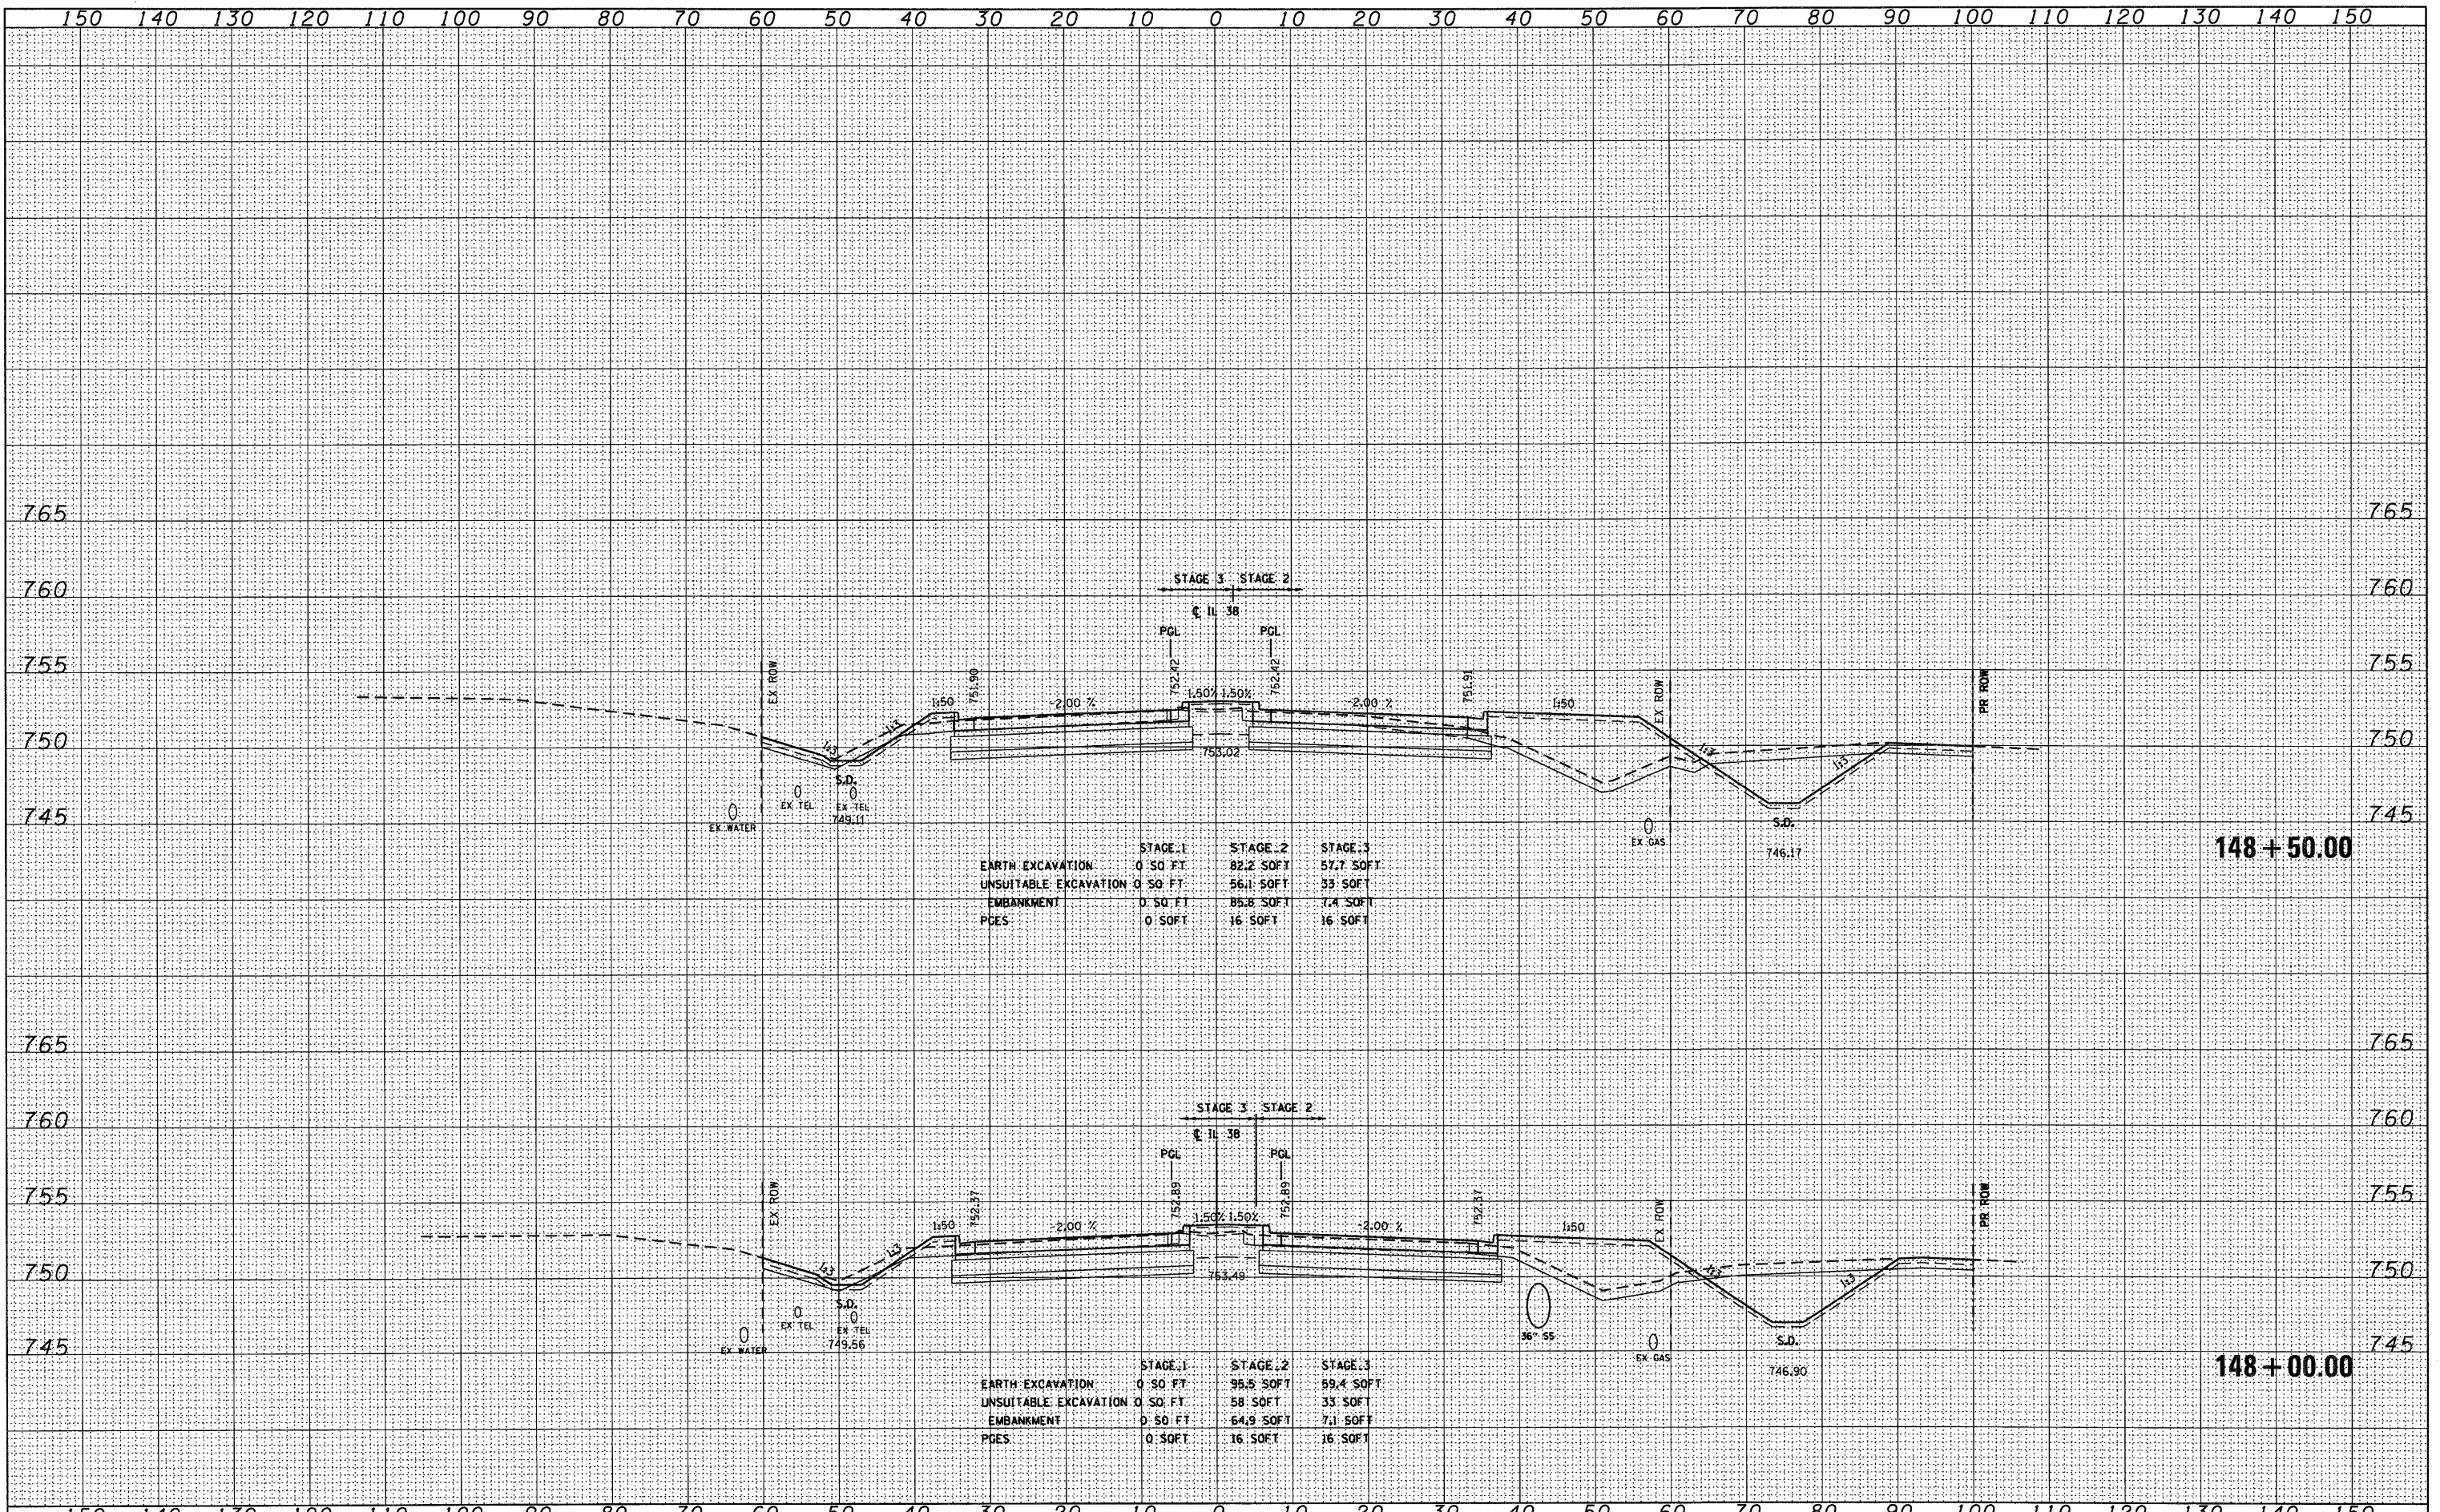

	STAGE 1	STAGE 2	STAGE 3
EARTH EXCAVATION	0 SO. FT.	82.2 SOFT	57.7 SOFT
UNSUITABLE EXCAVATION	0 SO. FT.	56.1 SOFT	33 SOFT
EMBANKMENT	0 SO. FT.	85.8 SOFT	7.4 SOFT
PGES	0 SOFT	16 SOFT	16 SOFT

	STAGE 1	STAGE 2	STAGE 3
EARTH EXCAVATION	0 SO. FT.	95.5 SOFT	59.4 SOFT
UNSUITABLE EXCAVATION	0 SO. FT.	58 SOFT	33 SOFT
EMBANKMENT	0 SO. FT.	64.9 SOFT	7.1 SOFT
PGES	0 SOFT	16 SOFT	16 SOFT