


FINAL SURVEY	SURVEYED	DATE
NOTE BOOK	PLOTTED	BY
NO.	DATE	
	AREAS CHECKED	

ORIGINAL SURVEY	SURVEYED	DATE
NOTE BOOK	PLOTTED	BY
NO.	DATE	
	AREAS CHECKED	

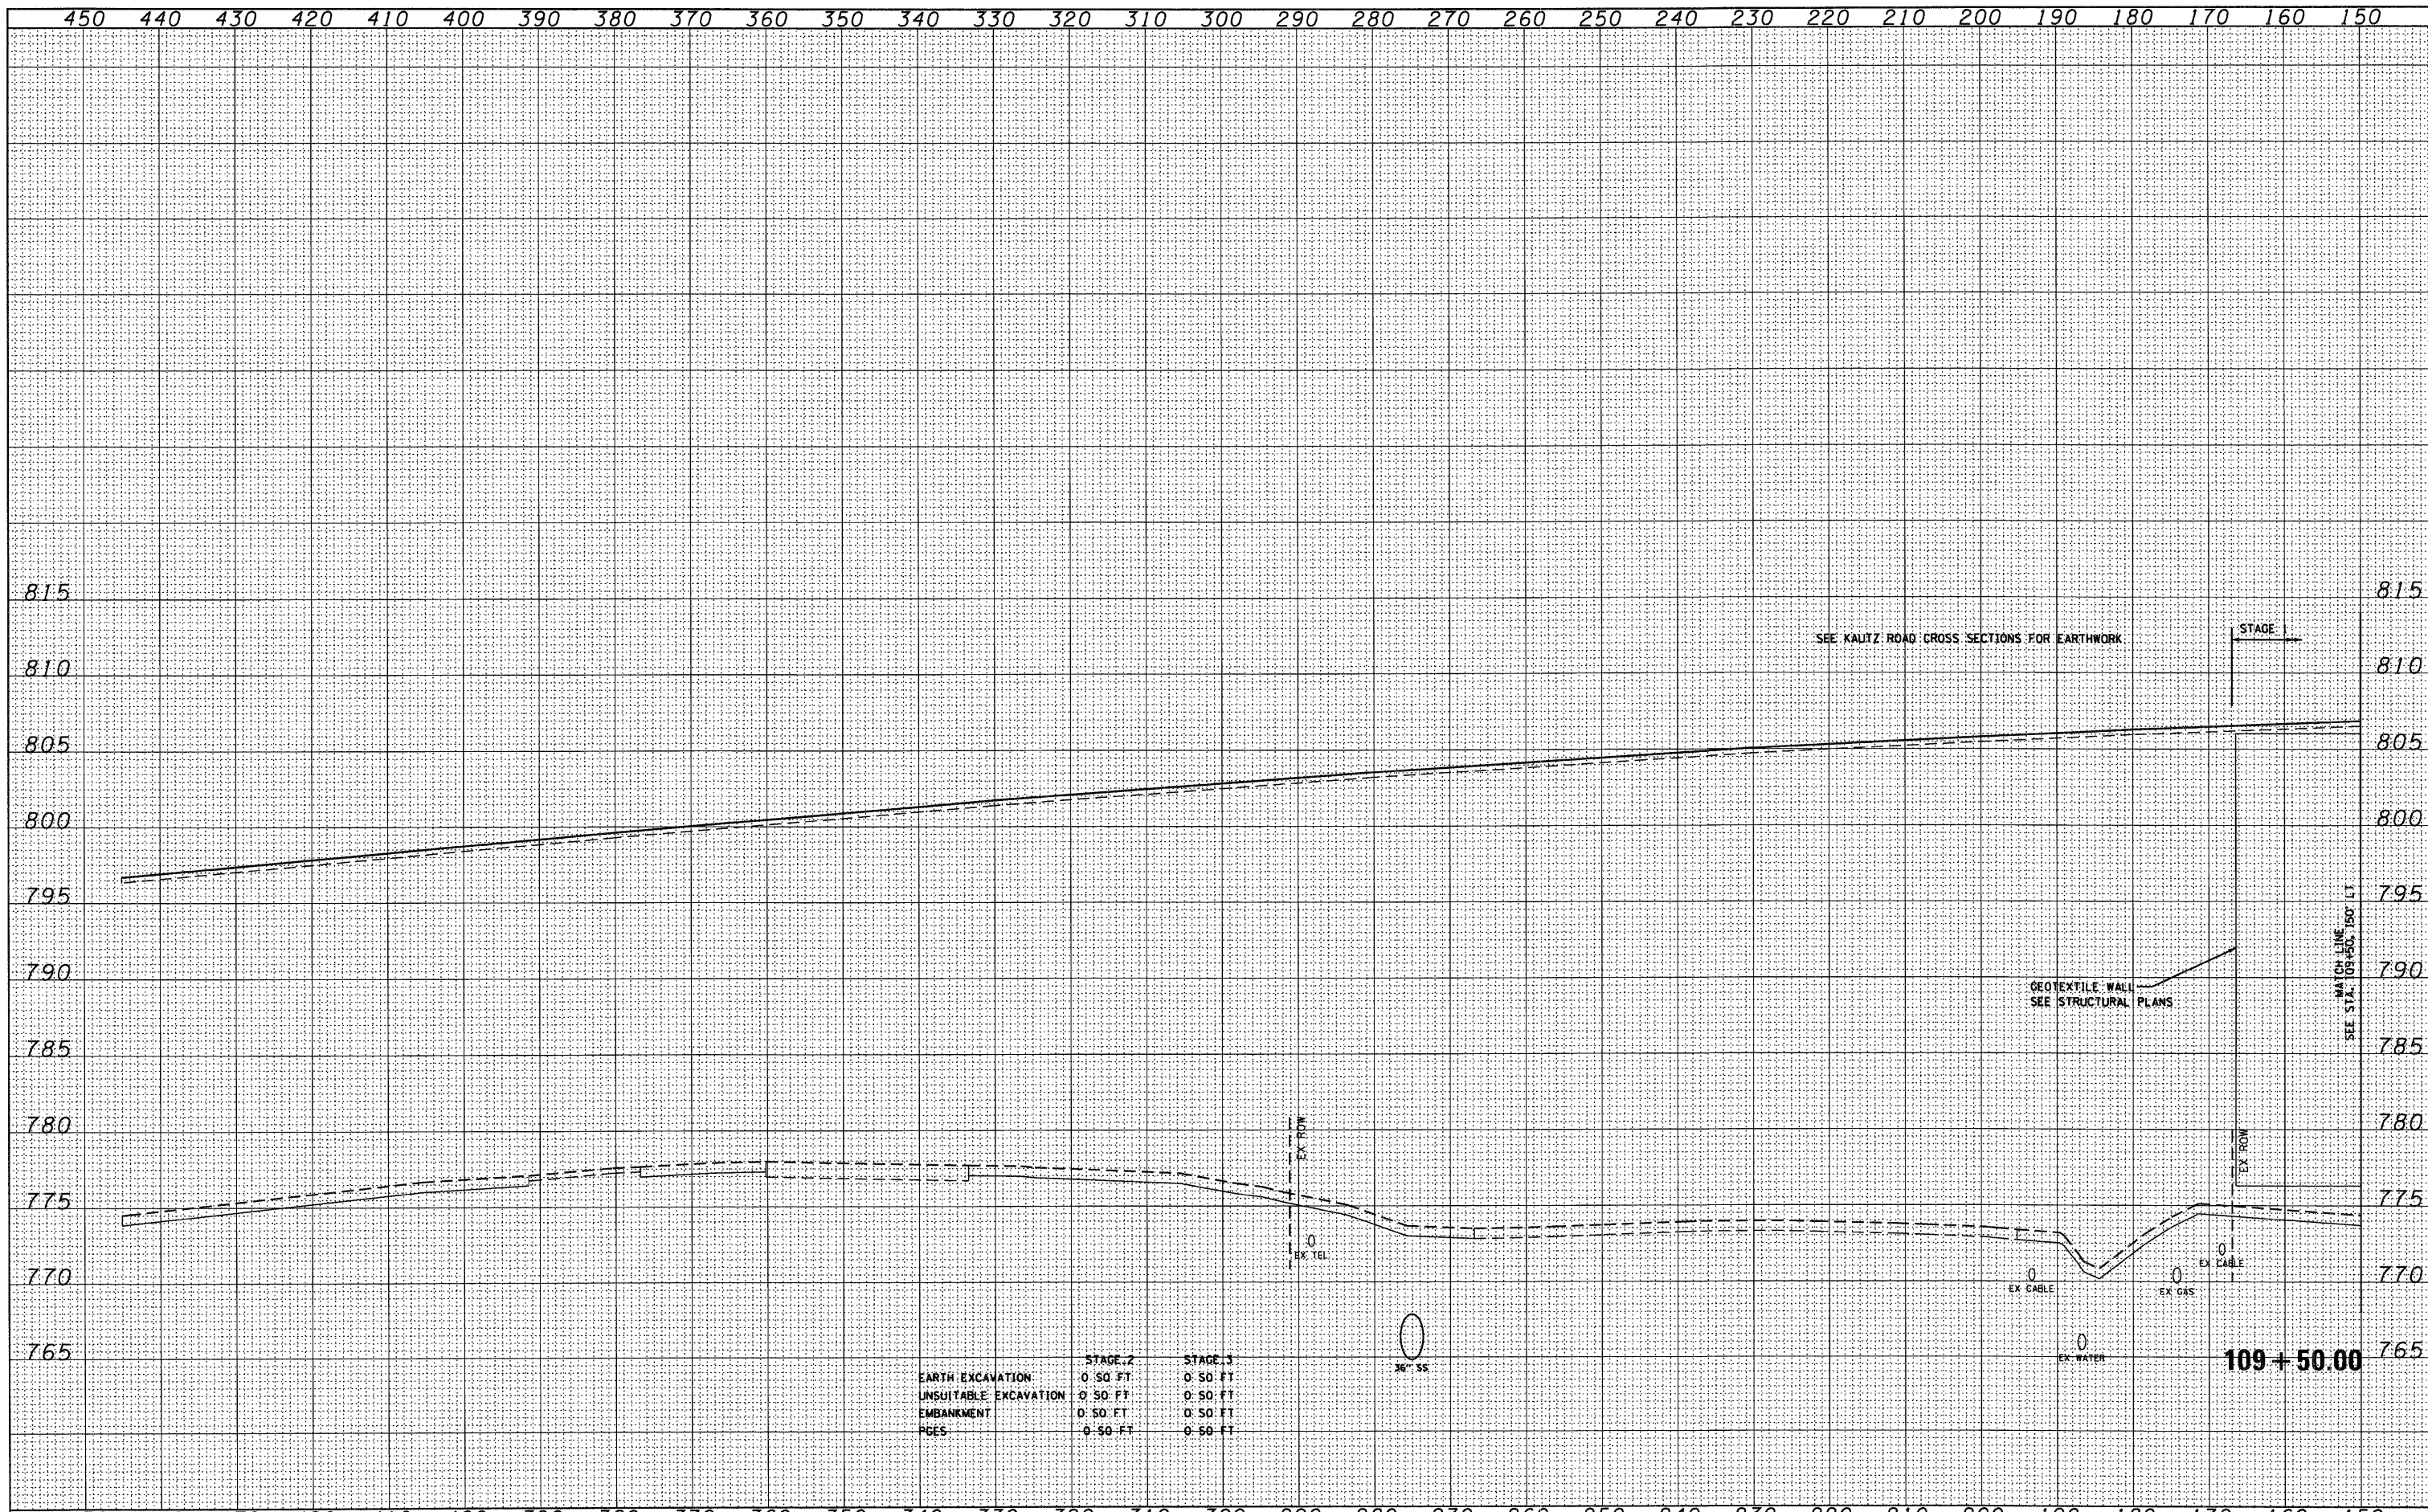

	STAGE 2	STAGE 3
EARTH EXCAVATION	0 SQ. FT.	0 SQ. FT.
UNSUITABLE EXCAVATION	0 SQ. FT.	0 SQ. FT.
EMBANKMENT	0 SQ. FT.	0 SQ. FT.
PGES	0 SQ. FT.	0 SQ. FT.