



DATE	
BY	
SURVEYED	
PLOTTED	
REVISIONS	
NOTE BOOK	
AREAS CHECKED	
NO.	

DATE	
BY	
SURVEYED	
PLOTTED	
REVISIONS	
NOTE BOOK	
AREAS CHECKED	
NO.	

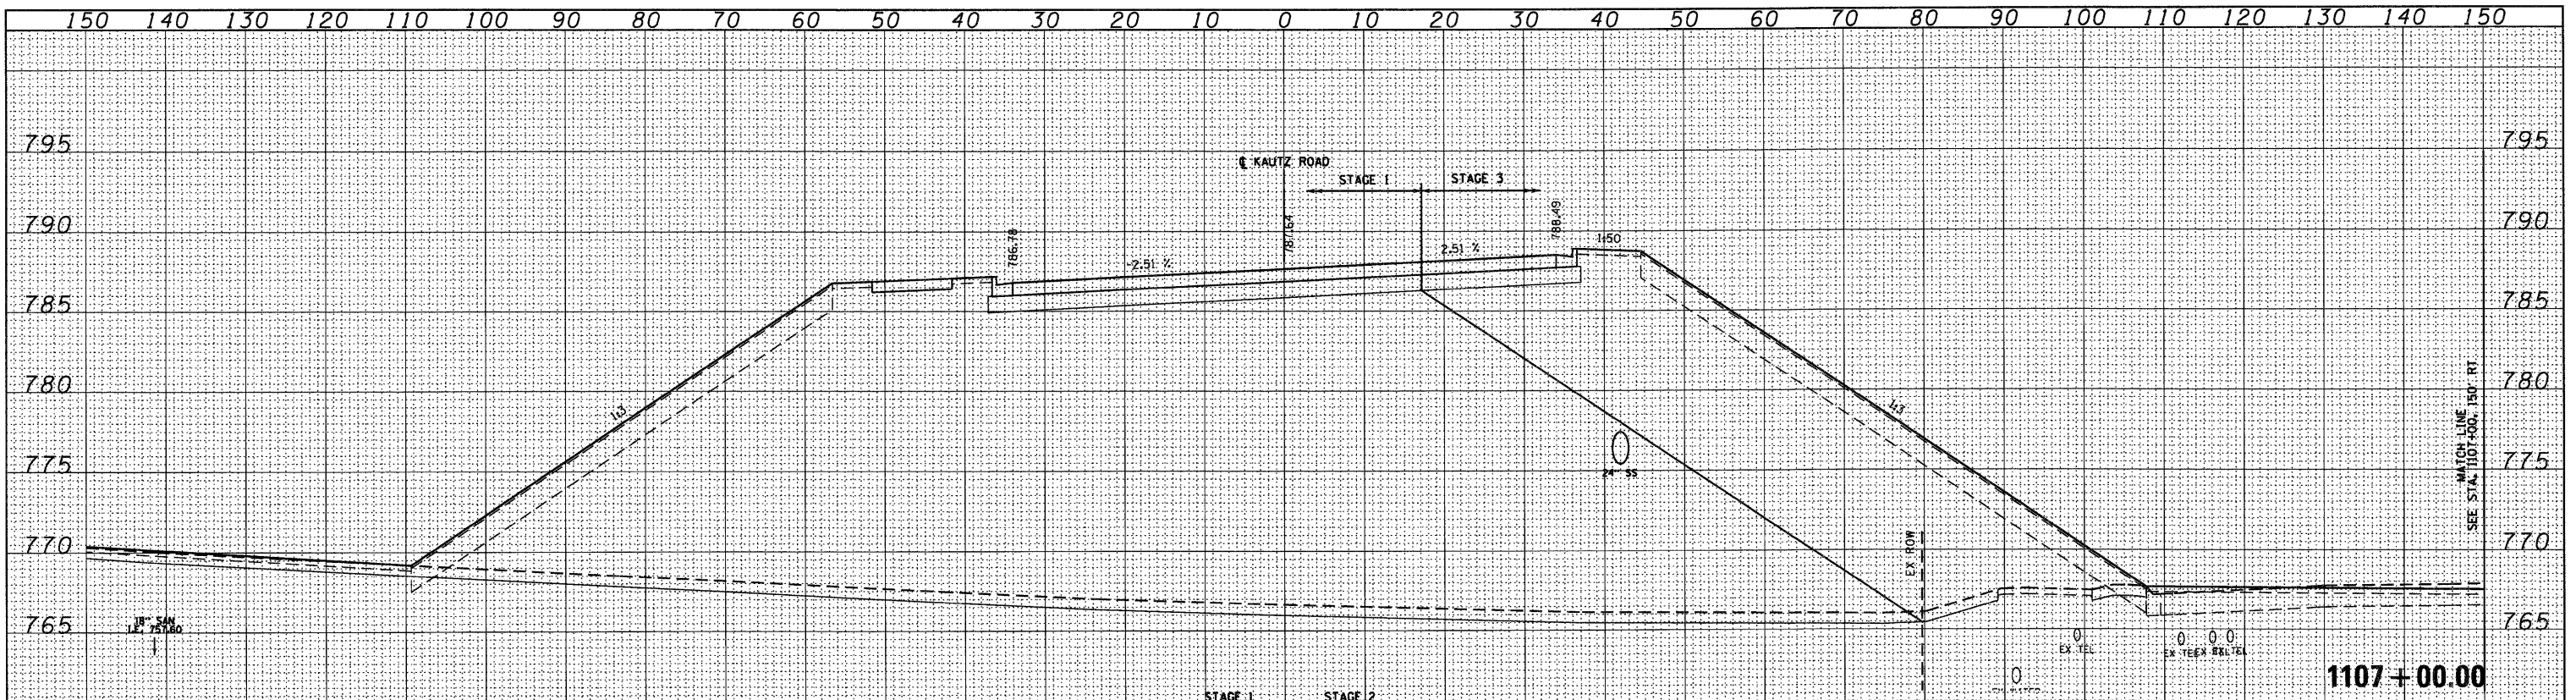

	STAGE 1	STAGE 2
EARTH EXCAVATION	1.4 SO. FT.	1.7 SO. FT.
UNSUITABLE EXCAVATION	159.1 SO. FT.	11.5 SO. FT.
EMBANKMENT	2554.7 SO. FT.	648.2 SO. FT.

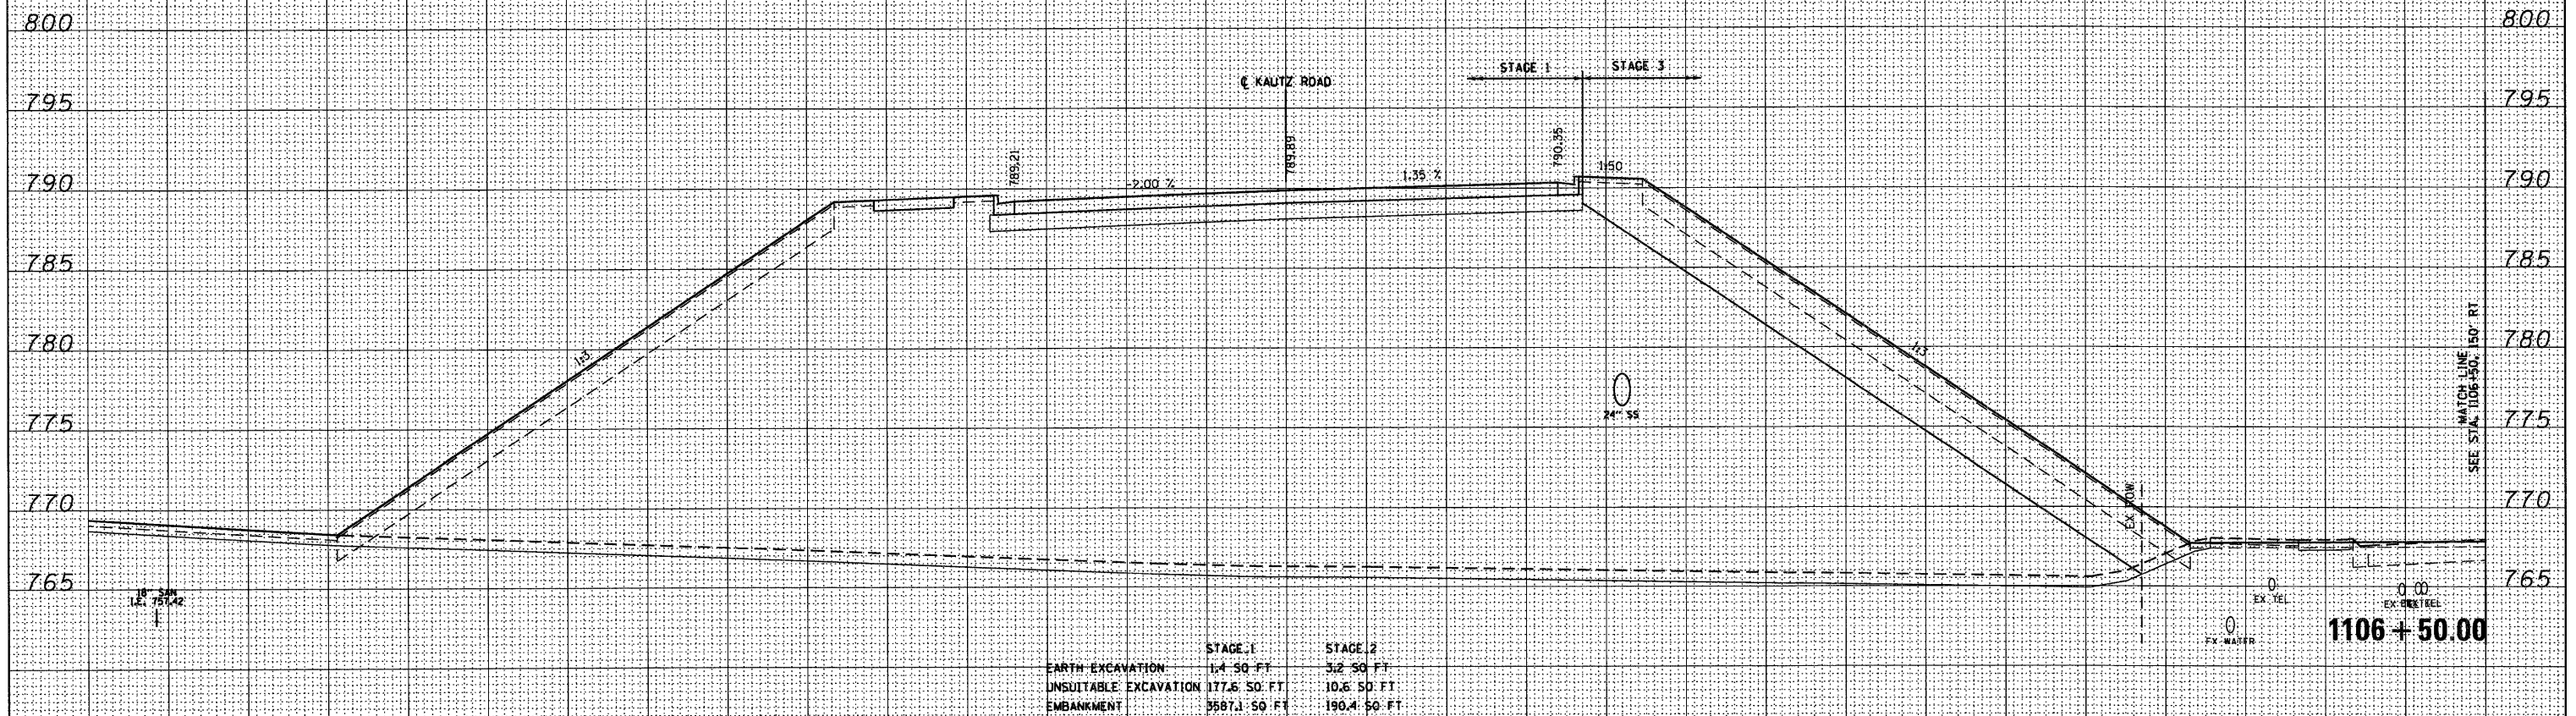

	STAGE 1	STAGE 2
EARTH EXCAVATION	1.4 SO. FT.	3.2 SO. FT.
UNSUITABLE EXCAVATION	177.6 SO. FT.	10.6 SO. FT.
EMBANKMENT	3587.1 SO. FT.	190.4 SO. FT.