


PART OF THE NE 1/4 SECTION 21 AND PART OF THE NW 1/4 SECTION 22, ALL IN T38N, R9E OF THE 3rd PM, NAPERVILLE TOWNSHIP, DUPAGE COUNTY, ILLINOIS.


LEGEND

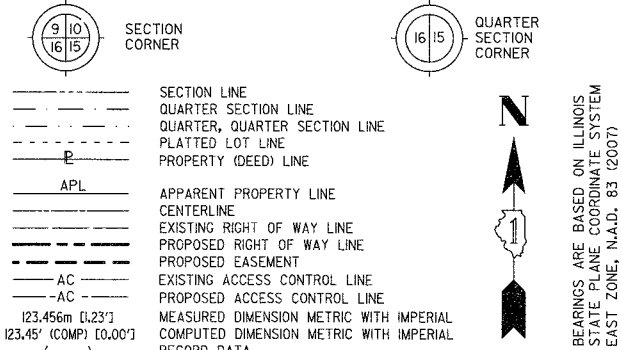

BEARINGS ARE BASED ON ILLINOIS STATE PLANE COORDINATE SYSTEM EAST ZONE, N.A.D. 83 (2007)

- NOTES:
- ALL COORDINATES SHOWN HEREON ARE PROJECT. ALL DISTANCES SHOWN HEREON ARE GROUND.
  - BEARINGS SHOWN HEREON ARE BASED ON ILLINOIS STATE PLANE COORDINATE SYSTEM EAST ZONE, NAD 83, (2007).
  - THE COMBINATION FACTOR USED FOR THIS PROJECT = 0.99994777.
  - COORDINATE CONVERSION
- NAD83 (2007) STATE PLANE COORDINATES TO PROJECT COORDINATES:
- DIVIDE THE STATE PLANE NAD83 GRID COORDINATES BY THE COMBINATION FACTOR.
  - SUBTRACT 1,000,000.00 FROM THESE NORTHINGS AND EASTINGS.
- PROJECT COORDINATES TO NAD83 (2007) STATE PLANE COORDINATES:
- ADD 1,000,000.00 TO THE PROJECT NORTHINGS AND EASTINGS.
  - MULTIPLY THESE COORDINATES BY THE COMBINATION FACTOR.
- 5) THE NGS MONUMENT HELD FOR THIS PROJECT IS FIRST ORDER P.I.D. AA3730.


NAD83 (2007) S.P.	PROJECT (GROUND)
N. 1,869,327.5048	N. 869,425.1449
E. 1,023,602.1293	E. 23,655.5948

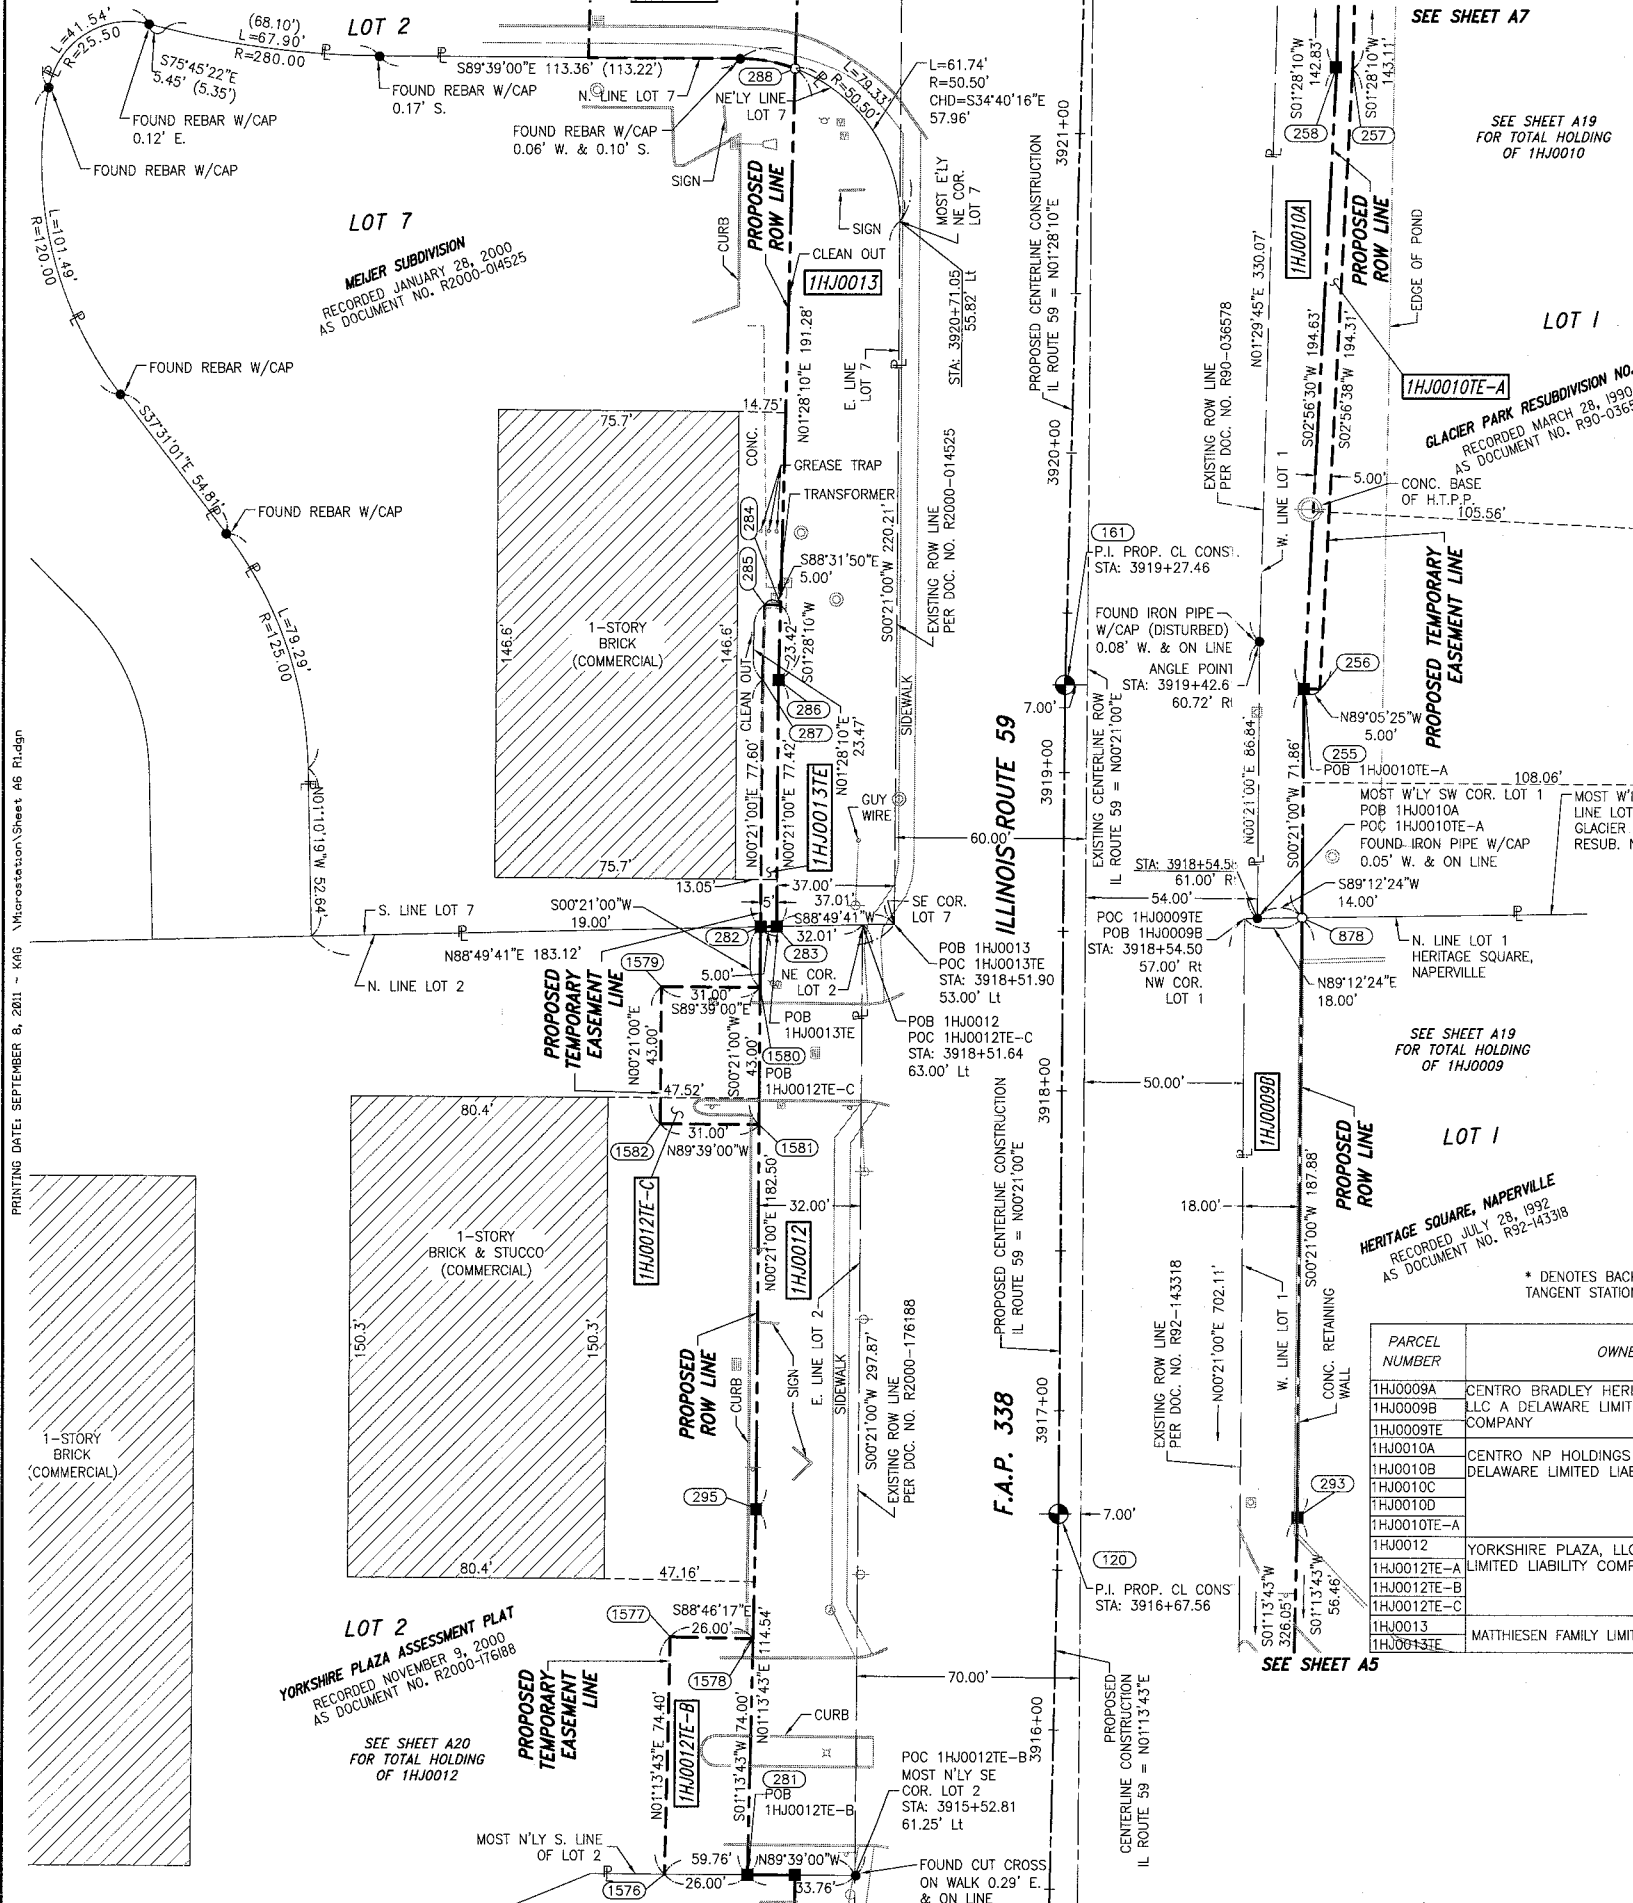

PROJECT COORDINATES ARE SHOWN COORDINATE TABLE

NO.	STATION	OFFSET	-NORTH-COORDINATES-EAST-
1576	3915+51.89	121.00' LT.	N. 856,950.6620 E. 18,949.3668
281	3915+52.29	95.00' LT.	N. 856,950.5031 E. 18,975.3693
1577	3916+26.29	121.00' LT.	N. 857,025.0436 E. 18,950.9621
1578	3916+26.29	95.00' LT.	N. 857,024.4861 E. 18,976.9561
120	3916+67.56	00.00' RT.	N. 857,063.7049 E. 19,072.8192
293	3916+68.14*	75.00' RT.	N. 857,062.6717 E. 19,147.8142
295	3916+68.29	95.00' LT.	N. 857,065.0137 E. 18,977.8254
1581	3917+88.79	95.00' LT.	N. 857,185.5100 E. 18,978.5615
1582	3917+88.79	126.00' LT.	N. 857,185.6994 E. 18,947.5621
1580	3918+31.79	95.00' LT.	N. 857,228.5092 E. 18,978.8242
1579	3918+31.79	126.00' LT.	N. 857,228.6986 E. 18,947.8248
282	3918+50.79	95.00' LT.	N. 857,247.5088 E. 18,978.9403
283	3918+50.92	90.00' LT.	N. 857,247.6111 E. 18,983.9410
878	3918+54.86	75.00' RT.	N. 857,250.5472 E. 19,148.9620
287	3919+26.53*	95.00' LT.	N. 857,325.1074 E. 18,979.4143
286	3919+26.58*	90.00' LT.	N. 857,325.0280 E. 18,984.4140
256	3919+26.68*	80.00' RT.	N. 857,322.3287 E. 19,154.4006
255	3919+26.72*	75.00' RT.	N. 857,322.4081 E. 19,149.4010
161	3919+27.46	00.00' RT.	N. 857,323.5990 E. 19,074.4069
285	3919+50.00	95.00' LT.	N. 857,348.5708 E. 18,980.0163
284	3919+50.00	90.00' LT.	N. 857,348.4426 E. 18,985.0146
288	3921+17.86	90.00' LT.	N. 857,516.2436 E. 18,989.3192
257	3921+22.48	85.00' RT.	N. 857,516.3780 E. 19,164.3802
258	3921+22.76	80.00' RT.	N. 857,516.7862 E. 19,159.3891

PARCEL NUMBER	OWNER	TOTAL HOLDING ACRES	PART TAKEN ACRES	REMAINDER ACRES	PREV. DED. ACRES	EASEMENT ACRES	EASEMENT PURPOSE	PERMANENT TAX INDEX NUMBER	PROPERTY ACQUIRED BY
1HJ0009A	CENTRO BRADLEY HERITAGE SQUARE, LLC A DELAWARE LIMITED LIABILITY COMPANY	16.423	0.035	16.117				07-22-102-011	
1HJ0009B			0.271						
1HJ0009E						0.132	CONSTRUCTION		
1HJ0010A	CENTRO NP HOLDINGS 6 SPE, LLC, A DELAWARE LIMITED LIABILITY COMPANY	50.079	0.201	49.652				07-22-102-009	
1HJ0010B			0.041					07-22-102-010	
1HJ0010C			0.169						
1HJ0010D			0.016						
1HJ0010E-A						0.039	CONSTRUCTION		
1HJ0012	YORKSHIRE PLAZA, LLC, A DELAWARE LIMITED LIABILITY COMPANY	34.739	0.221	34.518				07-21-200-049	
1HJ0012E-A						0.042	CONSTRUCTION	07-21-200-050	
1HJ0012E-B						0.044	CONSTRUCTION		
1HJ0012E-C						0.031	CONSTRUCTION		
1HJ0013	MATTHIEN FAMILY LIMITED PARTNERSHIP	1.404	0.210	1.194				07-21-200-044	
1HJ0013E						0.012	CONSTRUCTION		


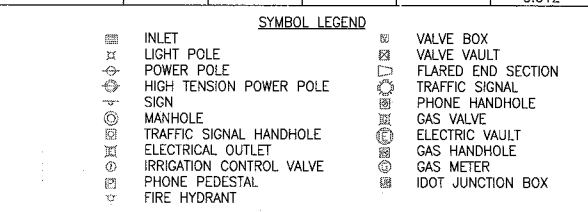


STATE OF ILLINOIS )  
 COUNTY OF WILL ) SS

THIS IS TO CERTIFY THAT WE, CLAASSEN, WHITE & ASSOCIATES, P.C., AN ILLINOIS PROFESSIONAL DESIGN FIRM LAND SURVEYING CORPORATION NUMBER 184-004039, HAVE SURVEYED THE PLAT OF HIGHWAYS SHOWN HEREON BETWEEN SECTION 21, TOWNSHIP 38 NORTH, RANGE 9 EAST, AND SECTION 22, TOWNSHIP 38 NORTH, RANGE 9 EAST OF THE THIRD PRINCIPAL MERIDIAN, DUPAGE COUNTY, THAT THE SURVEY IS TRUE AND COMPLETE AS SHOWN TO THE BEST OF MY KNOWLEDGE AND BELIEF, THAT THE PLAT CORRECTLY REPRESENTS SAID SURVEY, THAT ALL MONUMENTS FOUND AND ESTABLISHED ARE OF PERMANENT QUALITY AND OCCUPY THE POSITIONS SHOWN THEREON AND THAT THE MONUMENTS ARE SUFFICIENT TO ENABLE THE SURVEY TO BE RETRACED. THIS SURVEY CONFORMS TO THE CURRENT ILLINOIS MINIMUM STANDARDS FOR A BOUNDARY SURVEY. MADE FOR THE DEPARTMENT OF TRANSPORTATION, STATE OF ILLINOIS.

DATED AT JOLIET, ILLINOIS THIS \_\_\_\_\_ DAY OF \_\_\_\_\_, 2011 A.D.

DAVID A. CLAASSEN  
 VICE PRESIDENT  
 ILLINOIS PROFESSIONAL LAND SURVEYOR NO. 035-002962  
 LICENSE EXPIRES NOVEMBER 30, 2012  
 THIS PROFESSIONAL SERVICE CONFORMS TO THE CURRENT ILLINOIS MINIMUM STANDARDS FOR A BOUNDARY SURVEY.

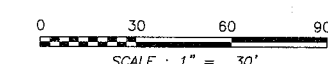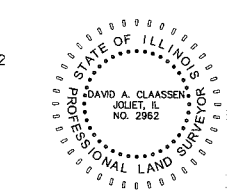

RECEIVED  
 SEP 13 2011  
 PLATS & LEGALS

Clasassen, White & Associates, P.C.  
 121 AIRPORT DRIVE, UNIT 1  
 JOLIET, ILLINOIS 60431  
 (815) 744-3720

SHEET 1 IS A COVER SHEET AND NOT RECORDED.

PLAT OF HIGHWAYS  
 STATE OF ILLINOIS  
 DEPARTMENT OF TRANSPORTATION  
 F.A.P. 338 ILLINOIS ROUTE 59

SECTION FERRY RD. TO AURORA AVE. DUPAGE COUNTY  
 PROJECT JOB NO. R-91-035-09  
 STATION 3915+50 TO STATION 3921+22.76  
 SCALE: 1" = 30' SHEET 66 OF 222