
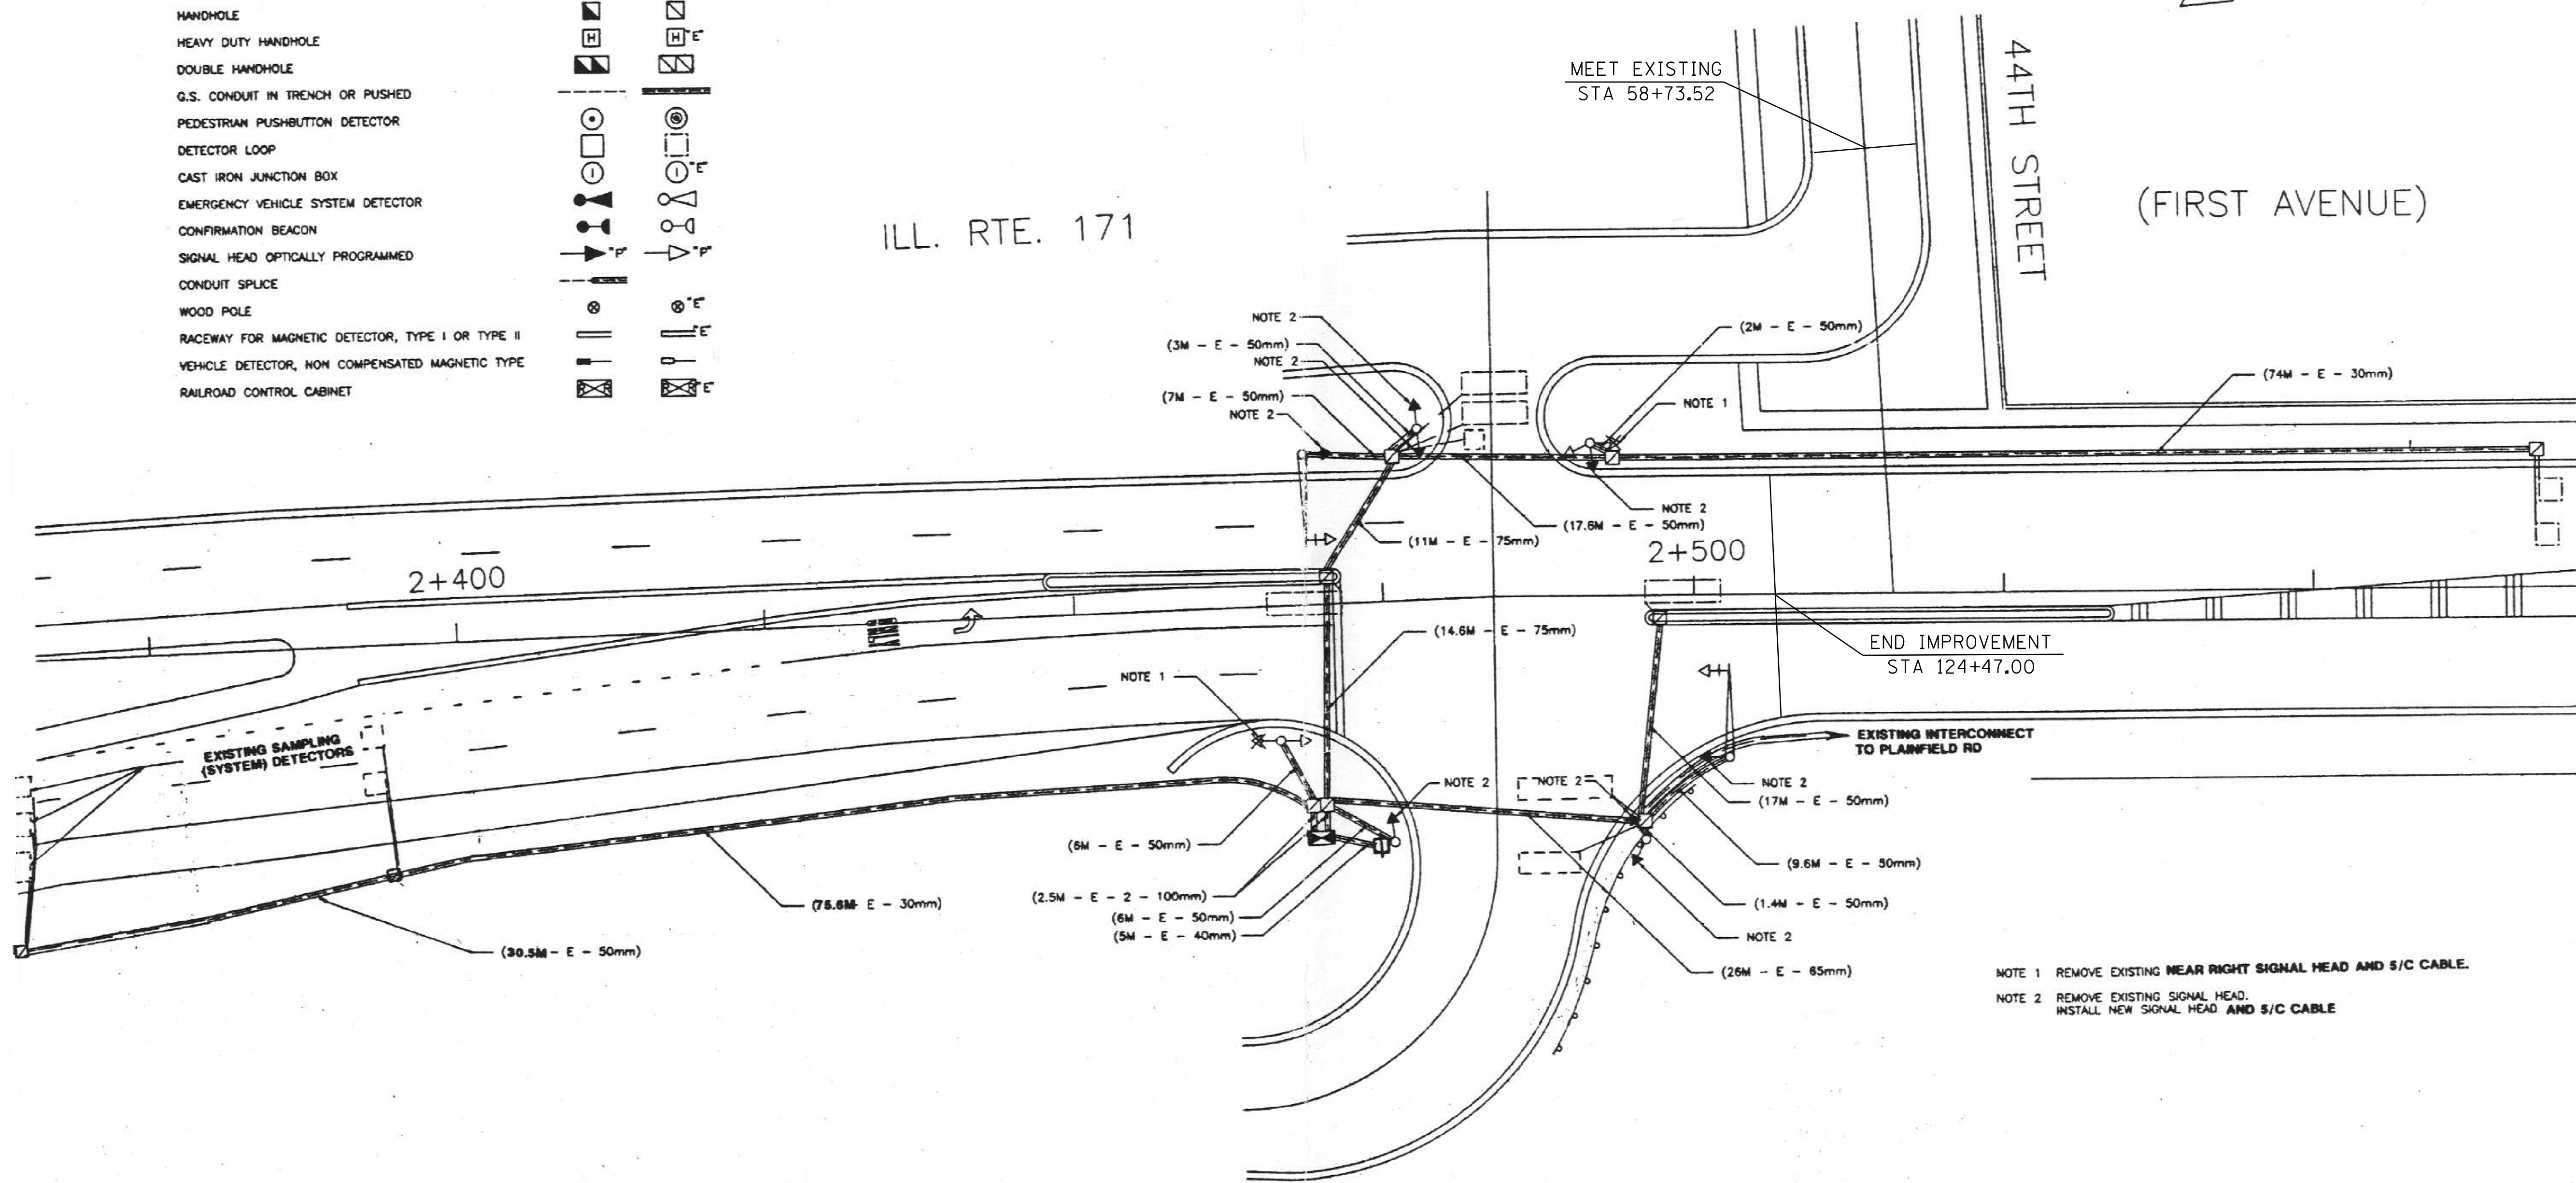


- TRAFFIC SIGNAL LEGEND**
- CONTROLLER
 - SERVICE INSTALLATION
 - SIGNAL HEAD
 - SIGNAL HEAD WITH BACKPLATE
 - SIGNAL HEAD, PEDESTRIAN
 - SIGNAL POST
 - MAST ARM ASSEMBLY AND POLE, STEEL
 - MAST ARM ASSEMBLY AND POLE, ALUMINUM
 - COMMON TRENCH
 - UNIT DUCT
 - HANDHOLE
 - HEAVY DUTY HANDHOLE
 - DOUBLE HANDHOLE
 - G.S. CONDUIT IN TRENCH OR PUSHED
 - PEDESTRIAN PUSHBUTTON DETECTOR
 - DETECTOR LOOP
 - CAST IRON JUNCTION BOX
 - EMERGENCY VEHICLE SYSTEM DETECTOR
 - CONFIRMATION BEACON
 - SIGNAL HEAD OPTICALLY PROGRAMMED
 - CONDUIT SPLICE
 - WOOD POLE
 - RACEWAY FOR MAGNETIC DETECTOR, TYPE I OR TYPE II
 - VEHICLE DETECTOR, NON COMPENSATED MAGNETIC TYPE
 - RAILROAD CONTROL CABINET

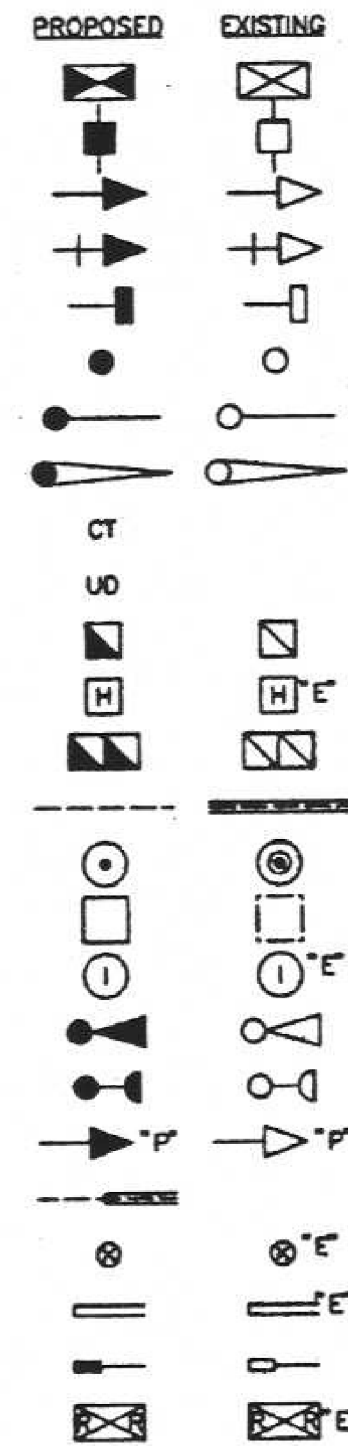

REPLACE ALL DETECTOR LOOPS AS SHOWN
(WITHIN THE RESURFACING LIMITS)

CODE	QUANTITY	UNIT	ITEM
88600600	632	FOOT	DETECTOR LOOP REPLACEMENT

THIS PLAN IS FOR THE SOLE PURPOSE OF DETECTOR LOOP REPLACEMENTS ONLY

FILE NAME =	DESIGNED - GHT	REVISED -
...ND160T38-shr-ADV-Tsig-01.dgn	DRAWN - TMB	REVISED -
USER NAME = jmajewski	CHECKED - JMM	REVISED -
PLOT DATE = 4/6/2012	DATE - 3/23/2012	REVISED -



STATE OF ILLINOIS
DEPARTMENT OF TRANSPORTATION

DETECTOR LOOP
REPLACEMENT PLAN

SCALE: NTS SHEET NO. 1 OF 1 SHEETS STA. TO STA.

*0102-683K, ETC&0507-635K)RS-1

F.A.P. RTE.	SECTION	COUNTY	TOTAL SHEETS	SHEET NO.
372	•	COOK	40	26
CONTRACT NO. 60T38				

ILLINOIS FED. AID PROJECT

*0102-683K, ETC&0507-635K)RS-1