


**STREET TREE PLANTING LEGEND**

LOCATION ID NO.	SUB ID NO.	ADJACENT ADDRESS	SITE LOCATION	SCIENTIFIC NAME	SIZE	REMARKS
1-001		GROSS POINT RD	F8	GINKGO BILOBA	2-1/2"	AT LOVELACE PARK
1-002	A	2700 GROSS POINT RD	N/A	GINKGO BILOBA 'AUTUMN GOLD'	2-1/2"	OPPOSITE 2721 GROSS POINT
	B	2700 GROSS POINT RD	N/A	AESCLUSUS GLABRA	2-1/2"	OPPOSITE 2721 GROSS POINT
1-003		2705 GROSS POINT RD	F1	CORNUS MAS	2"	
1-004		2673 GROSS POINT RD	F2	CORNUS MAS	2"	BETWEEN 2673 AND 2677 GROSS POINT
1-005		2637 CRAWFORD AVE	F1	GINKGO BILOBA	2-1/2"	
1-006		2515 GROSS POINT RD	F1	CORNUS MAS	2"	
1-007		2213 CENTRAL STREET	N/A	ULMUS CARPINIFOLIA MORTON	2-1/2"	BETWEEN 2213 AND 2215 CENTRAL
1-008		1900 EMERSON ST	A1	CELTIS OCCIDENTALIS	2-1/2"	ON DODGE AT CHURCH PARKING LOT
1-009		1826 EMERSON ST	T1	PLATANUS x ACERIFOLIA 'BLOODGOOD'	2-1/2"	ON DODGE AVE
1-010		1722 DODGE AVE	F1	GINKGO BILOBA 'AUTUMN GOLD'	2-1/2"	
1-011		1600 DODGE AVE	T6	PLATANUS x ACERIFOLIA 'BLOODGOOD'	2-1/2"	ON CHURCH ST
1-012		3434 CENTRAL STREET	F3	ULMUS CARPINIFOLIA MORTON	2-1/2"	
1-013	A	2400 CENTRAL STREET	F4	AESCLUSUS FLAVA	2-1/2"	AT ACKERMAN PARK
	B	2400 CENTRAL STREET	F5	CELTIS OCCIDENTALIS	2-1/2"	
	C	2400 CENTRAL STREET	F6	AESCLUSUS GLABRA	2-1/2"	
	D	2400 CENTRAL STREET	F8	ULMUS CARPINIFOLIA MORTON	2-1/2"	

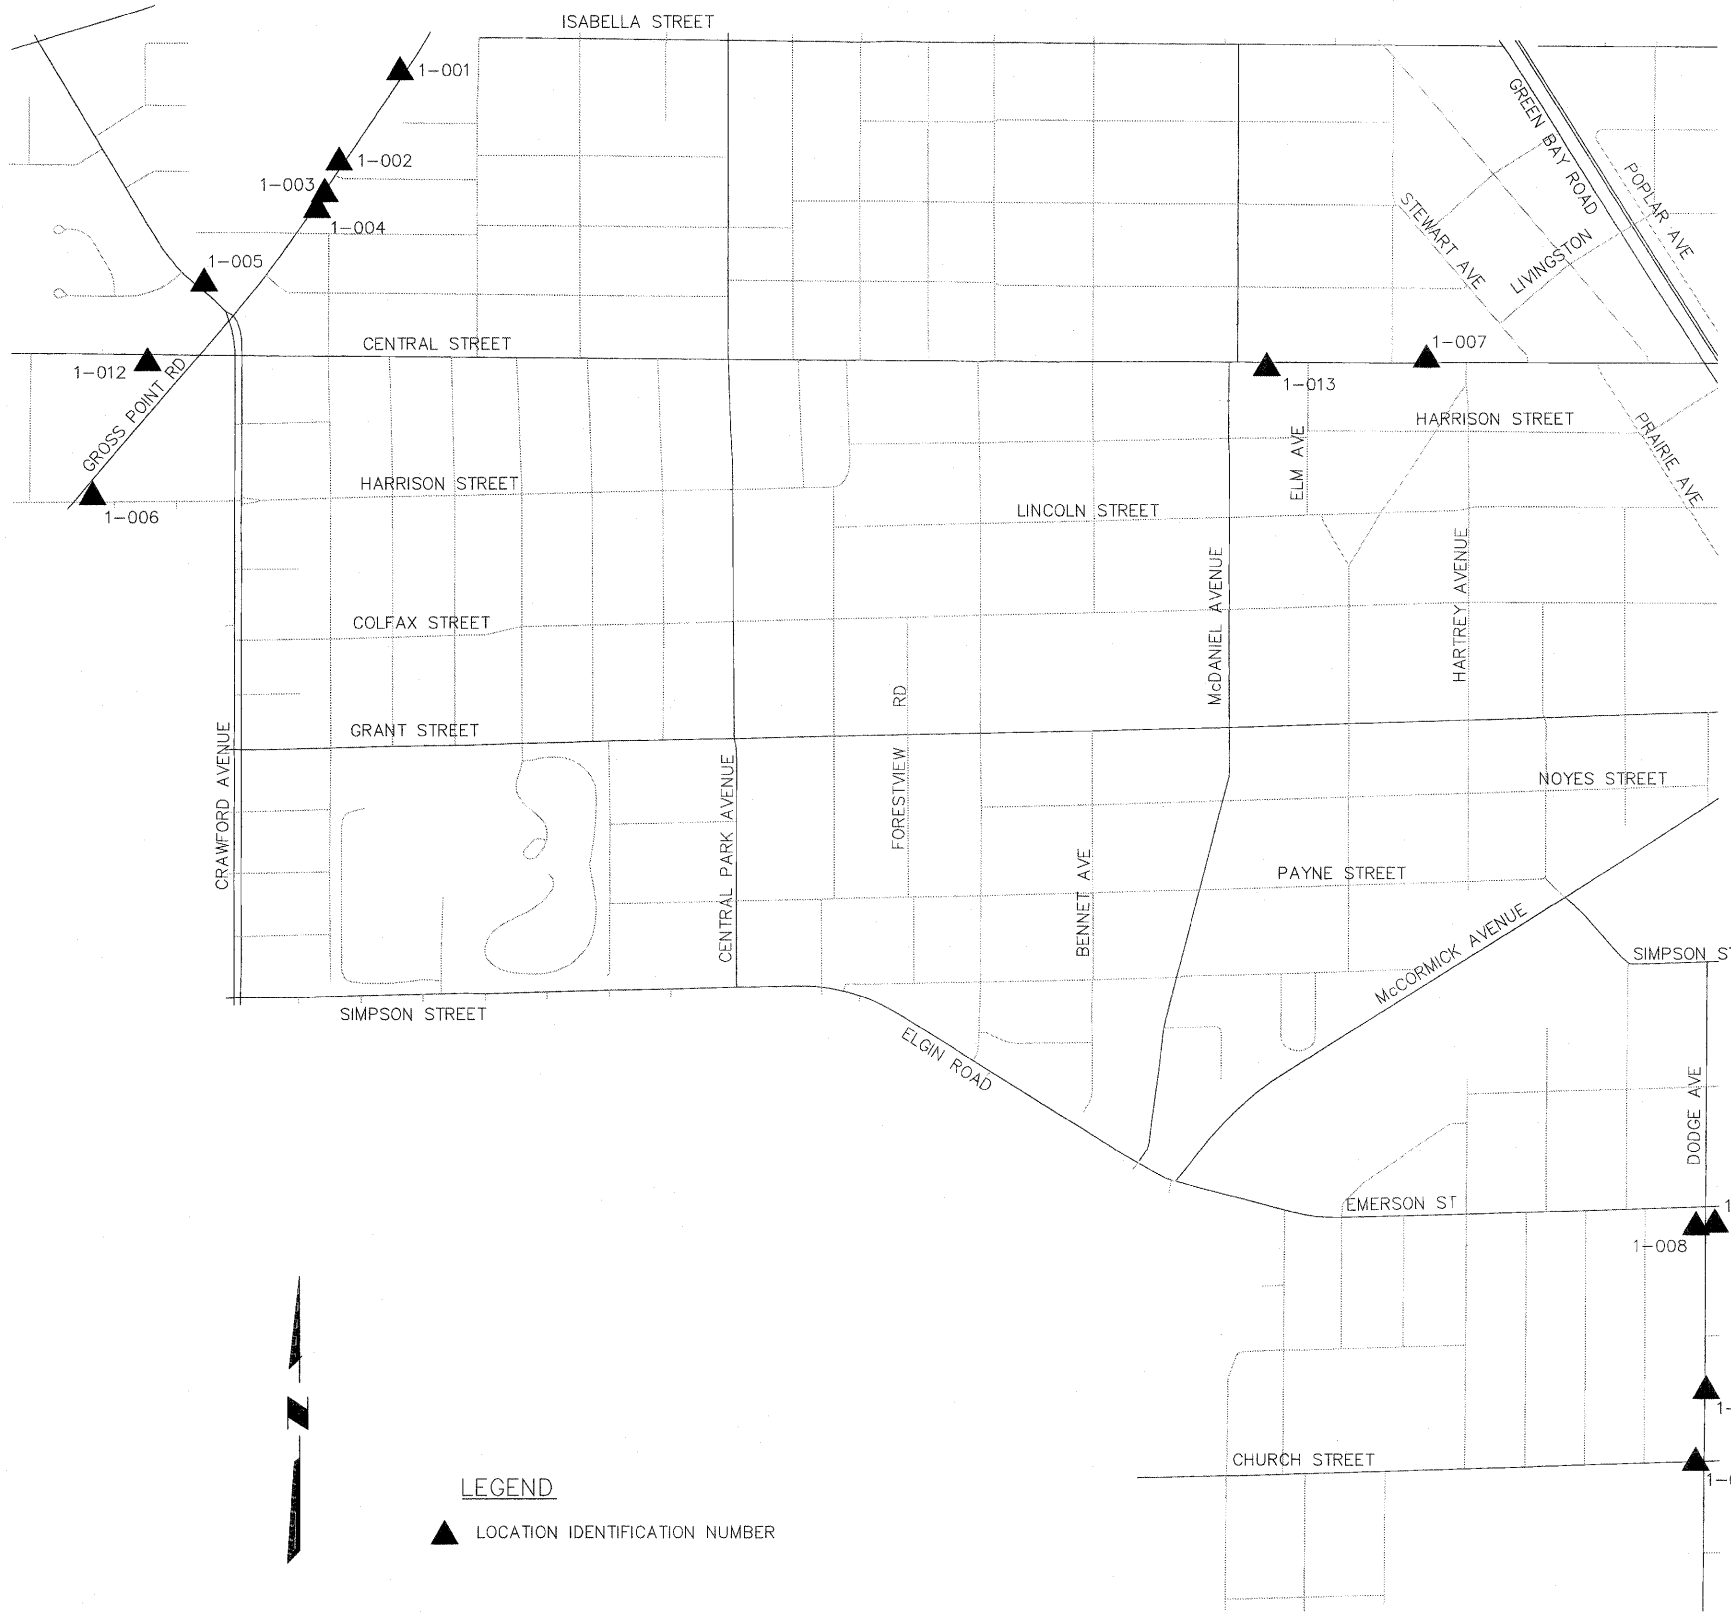

**NOTES**

- SOME LOCATIONS HAVE MULTIPLE TREE PLANTINGS. SEE STREET TREE PLANTING LEGEND FOR DETAIL.
- CONTRACTOR SHALL WORK DIRECTLY WITH CITY OF EVANSTON STAFF TO FIELD LOCATE ALL TREE PLANTINGS PRIOR TO INSTALLATION.

**LEGEND**

▲ LOCATION IDENTIFICATION NUMBER