


FINAL SURVEY BY DATE
 SURVEYED PLOTTED
 NOTE BOOK DATE
 AREAS AREAS CHECKED
 NO.

ORIGINAL SURVEY BY DATE
 SURVEYED PLOTTED
 NOTE BOOK DATE
 AREAS AREAS CHECKED
 NO.

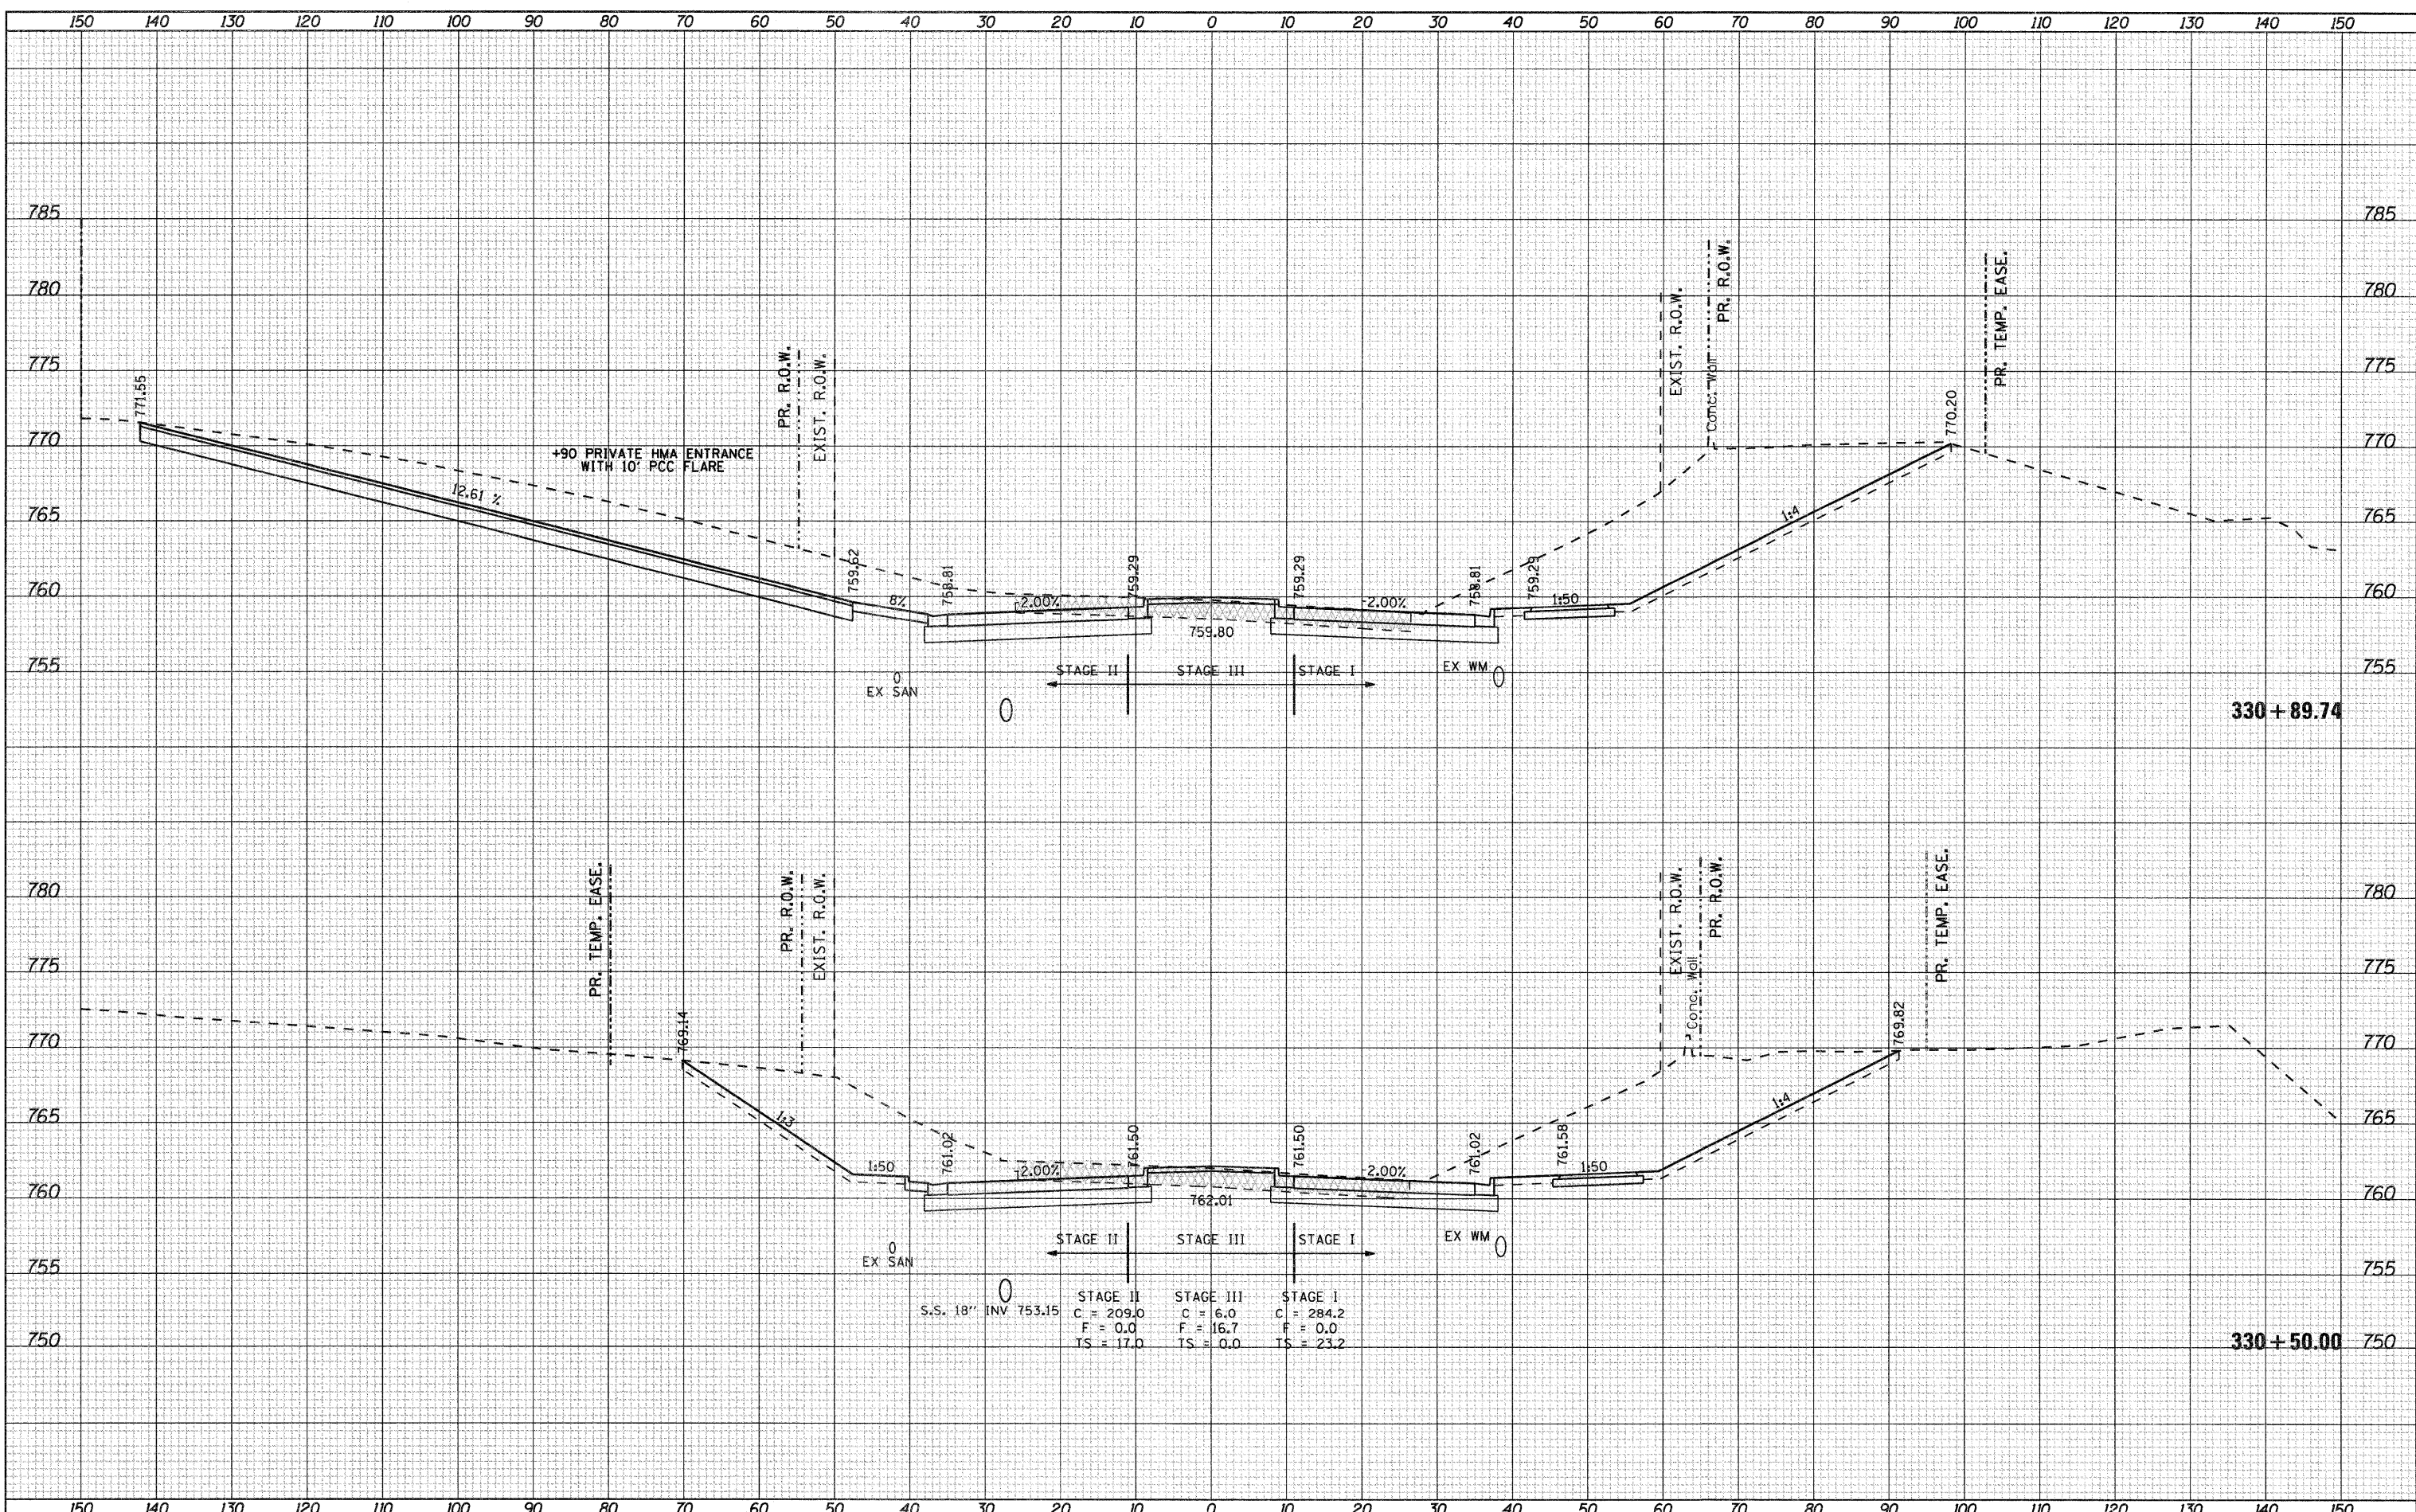

330+89.74

330+50.00