


FINAL SURVEY	SURVEYED	BY	DATE
NOTE BOOK	PLOTTED		
NO.	AREAS CHECKED		

ORIGINAL SURVEY	SURVEYED	BY	DATE
NOTE BOOK	PLOTTED		
NO.	AREAS CHECKED		

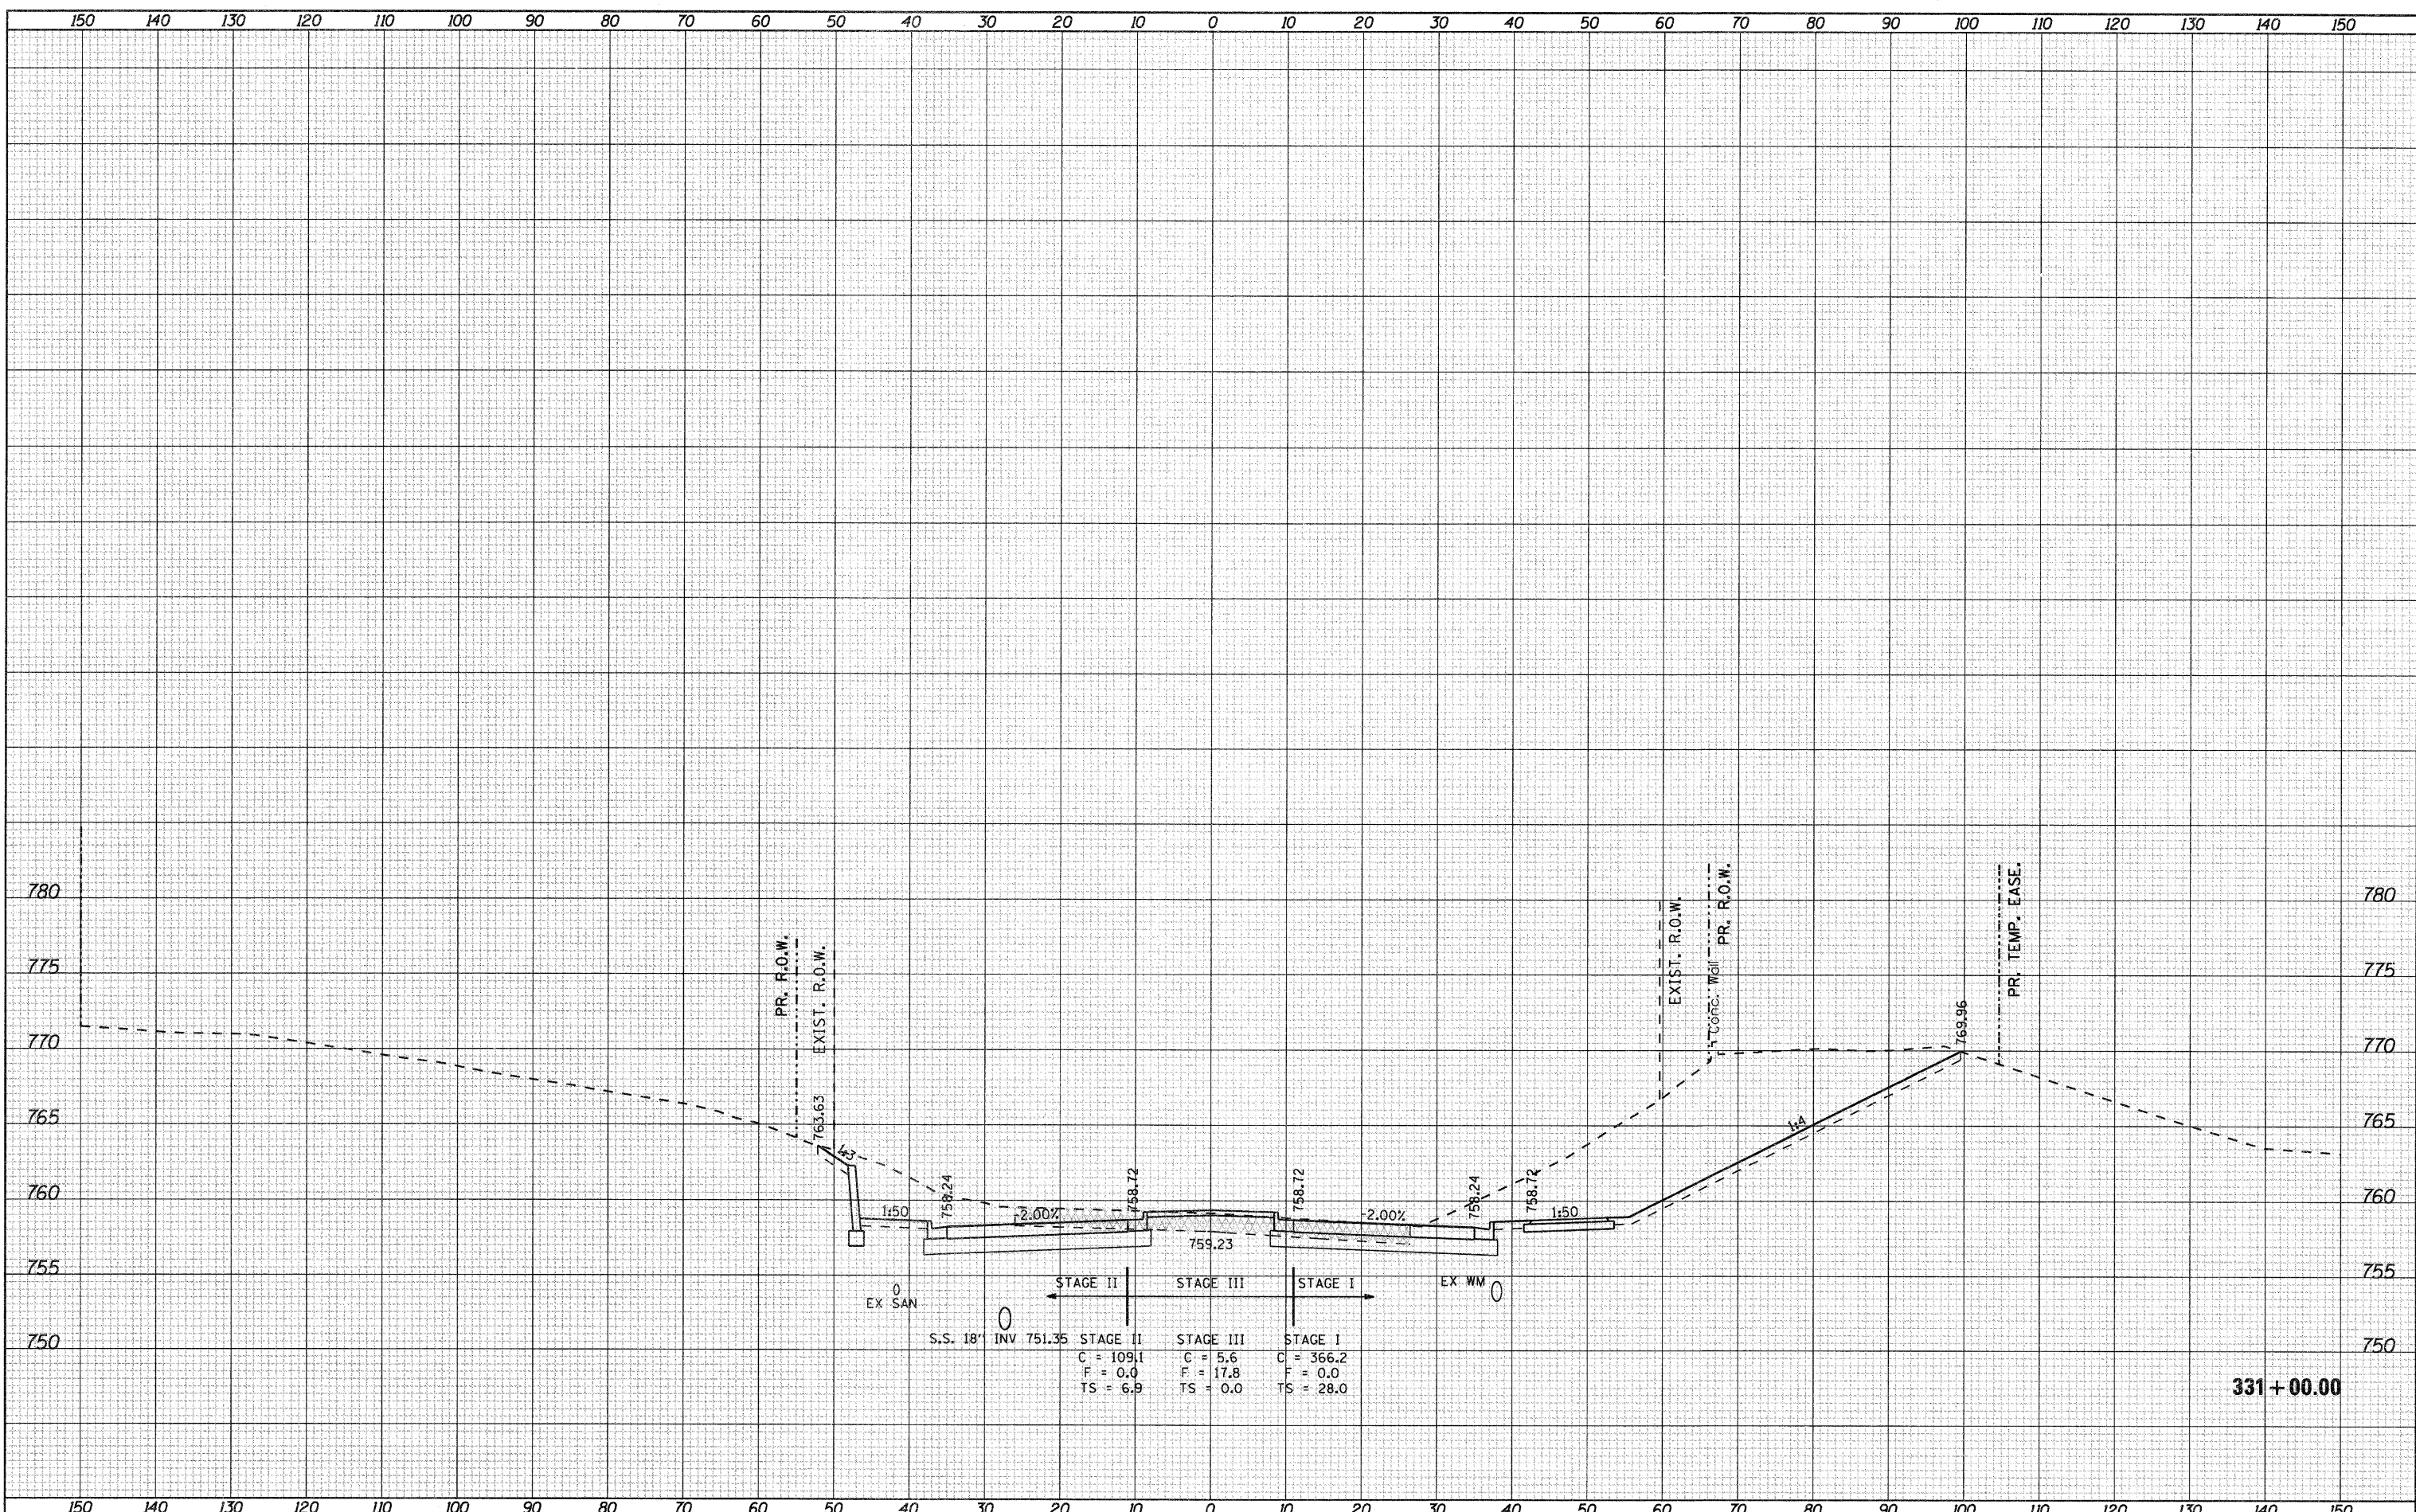

S.S. 18"	INV 751.35	STAGE II	STAGE III	STAGE I
		C = 109.1	C = 5.6	C = 366.2
		F = 0.0	F = 17.8	F = 0.0
		TS = 6.9	TS = 0.0	TS = 28.0

331+00.00