


FINAL SURVEY SURVEYED BY DATE
 PLOTTED BY DATE
 NOTE BOOK NO.
 AREAS CHECKED

ORIGINAL SURVEY SURVEYED BY DATE
 PLOTTED BY DATE
 NOTE BOOK NO.
 AREAS CHECKED

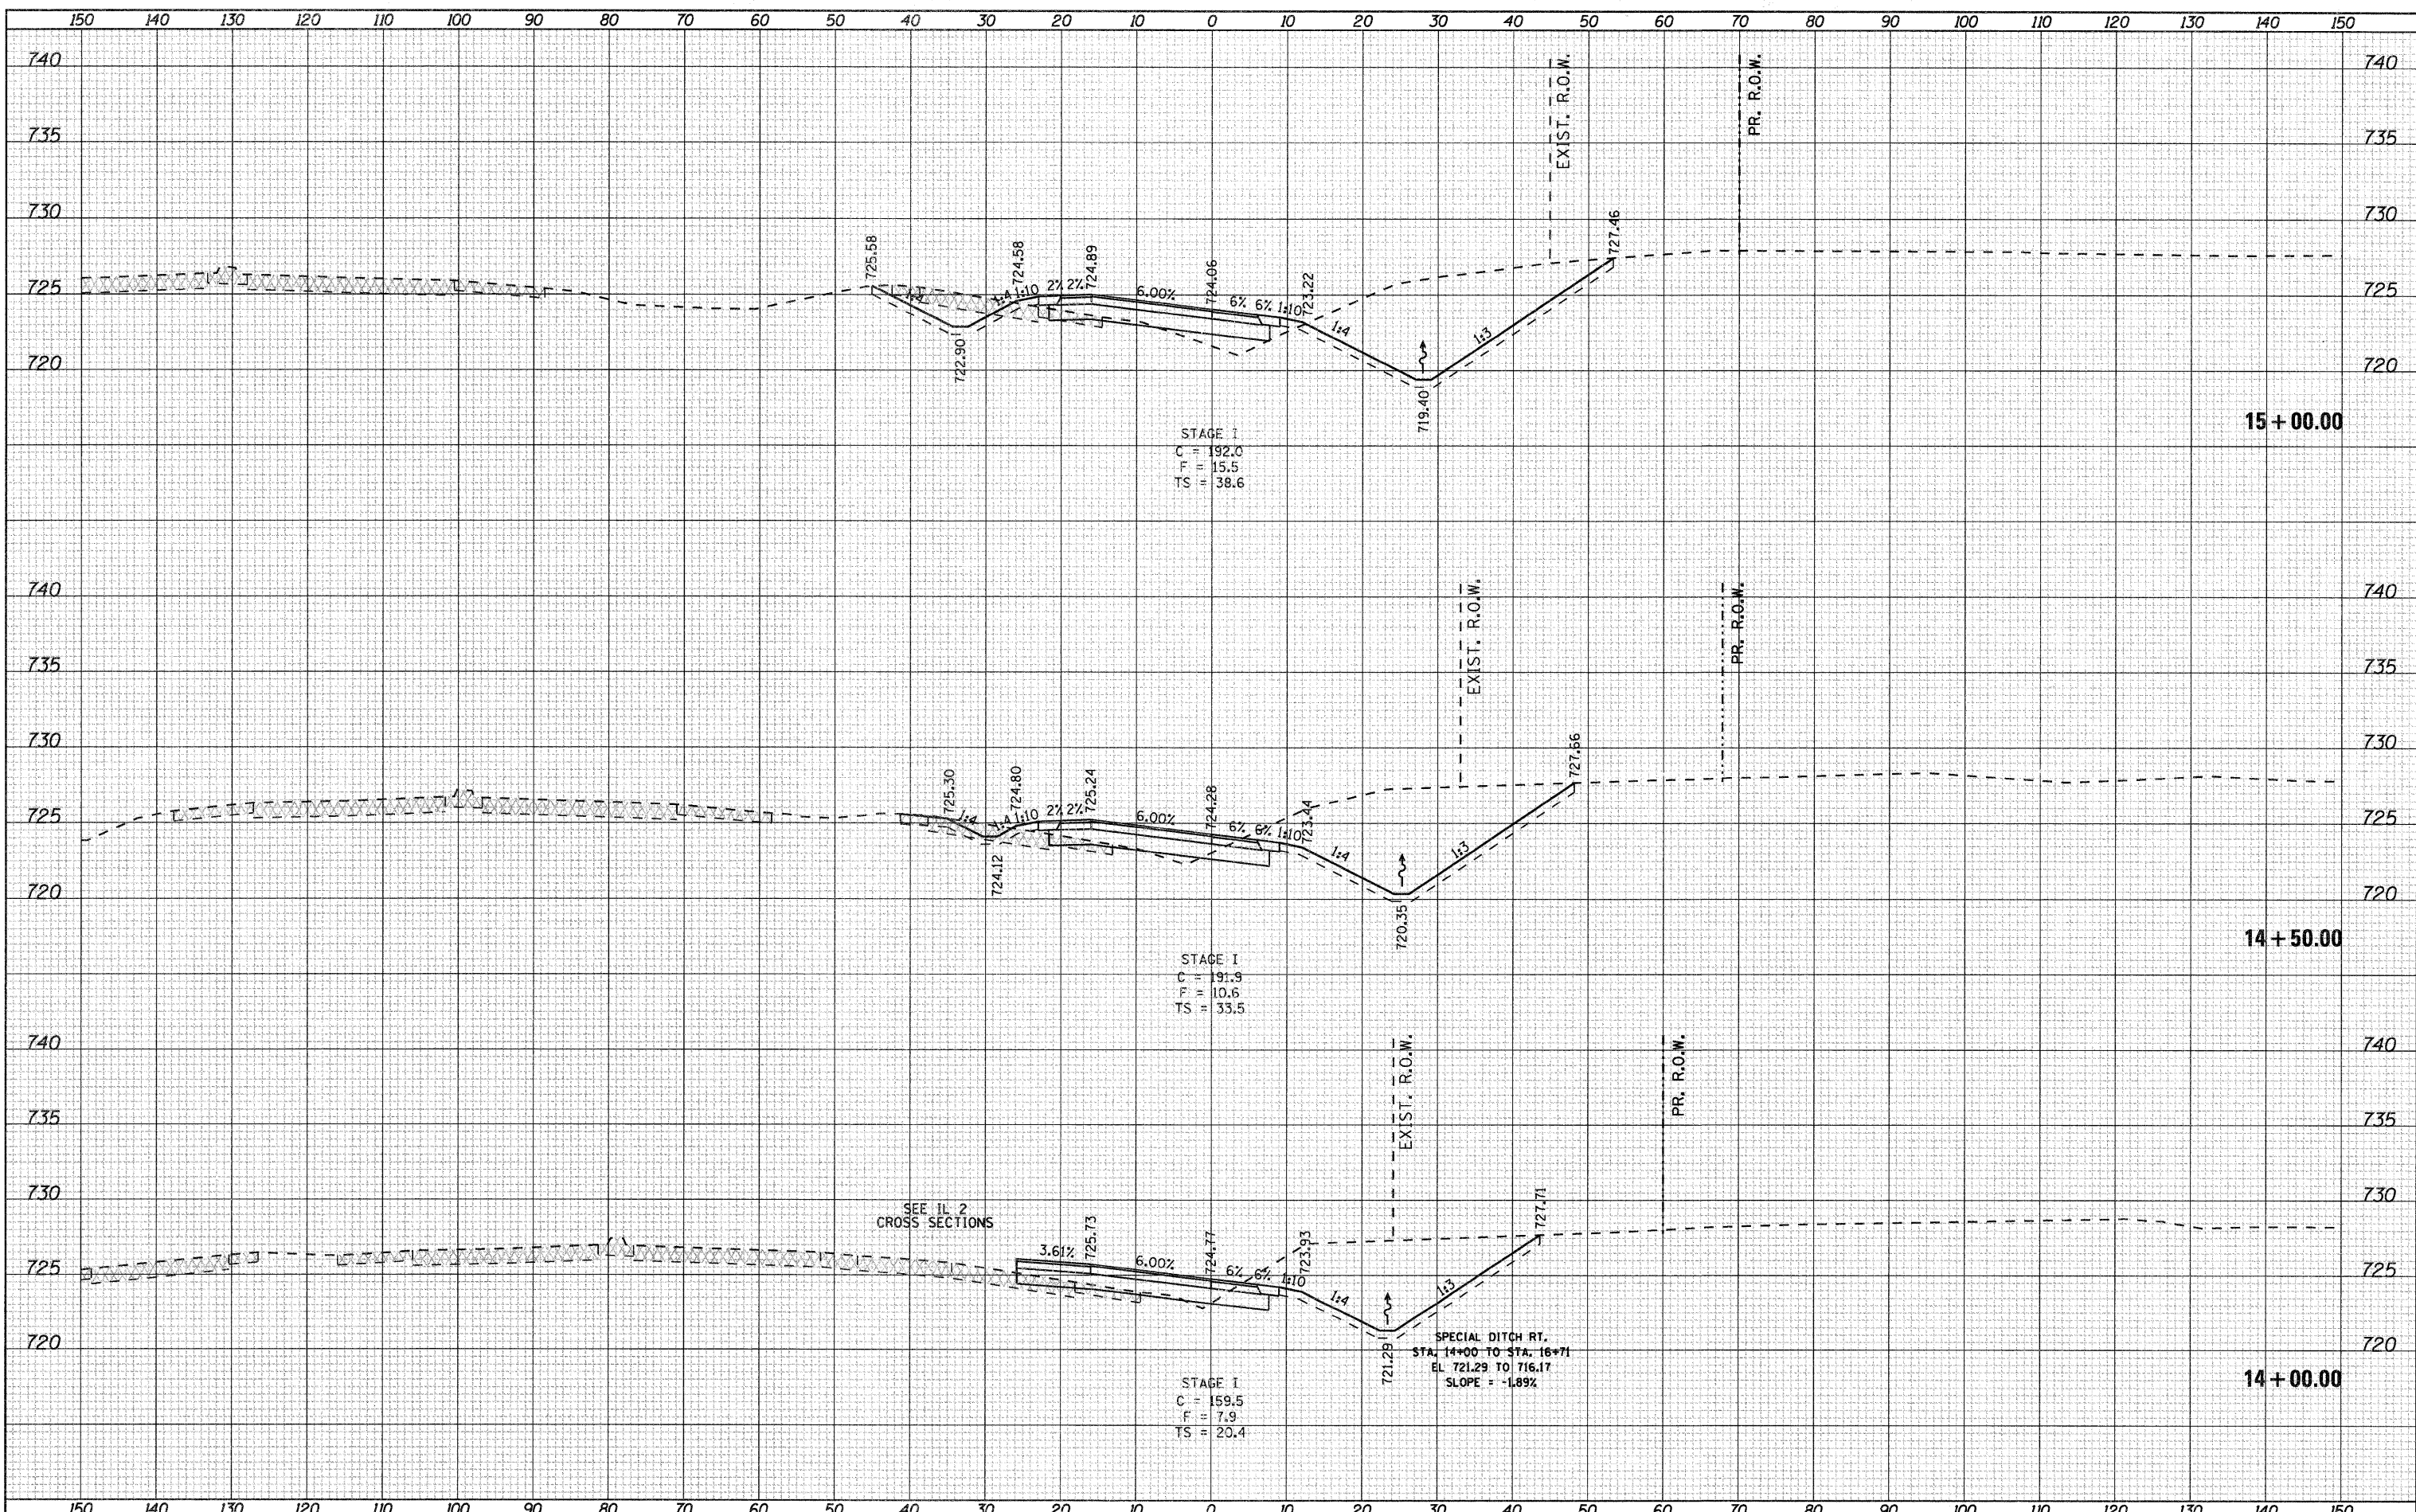

STAGE 1
 C = 192.0
 F = 15.5
 TS = 38.6

STAGE 1
 C = 191.9
 F = 10.6
 TS = 33.5

STAGE 1
 C = 159.5
 F = 7.9
 TS = 20.4

SEE IL 2
 CROSS SECTIONS

SPECIAL DITCH RT.
 STA. 14+00 TO STA. 16+71
 EL 721.29 TO 716.17
 SLOPE = -1.89%