


# LOCATION MAP ROCK ISLAND COUNTY

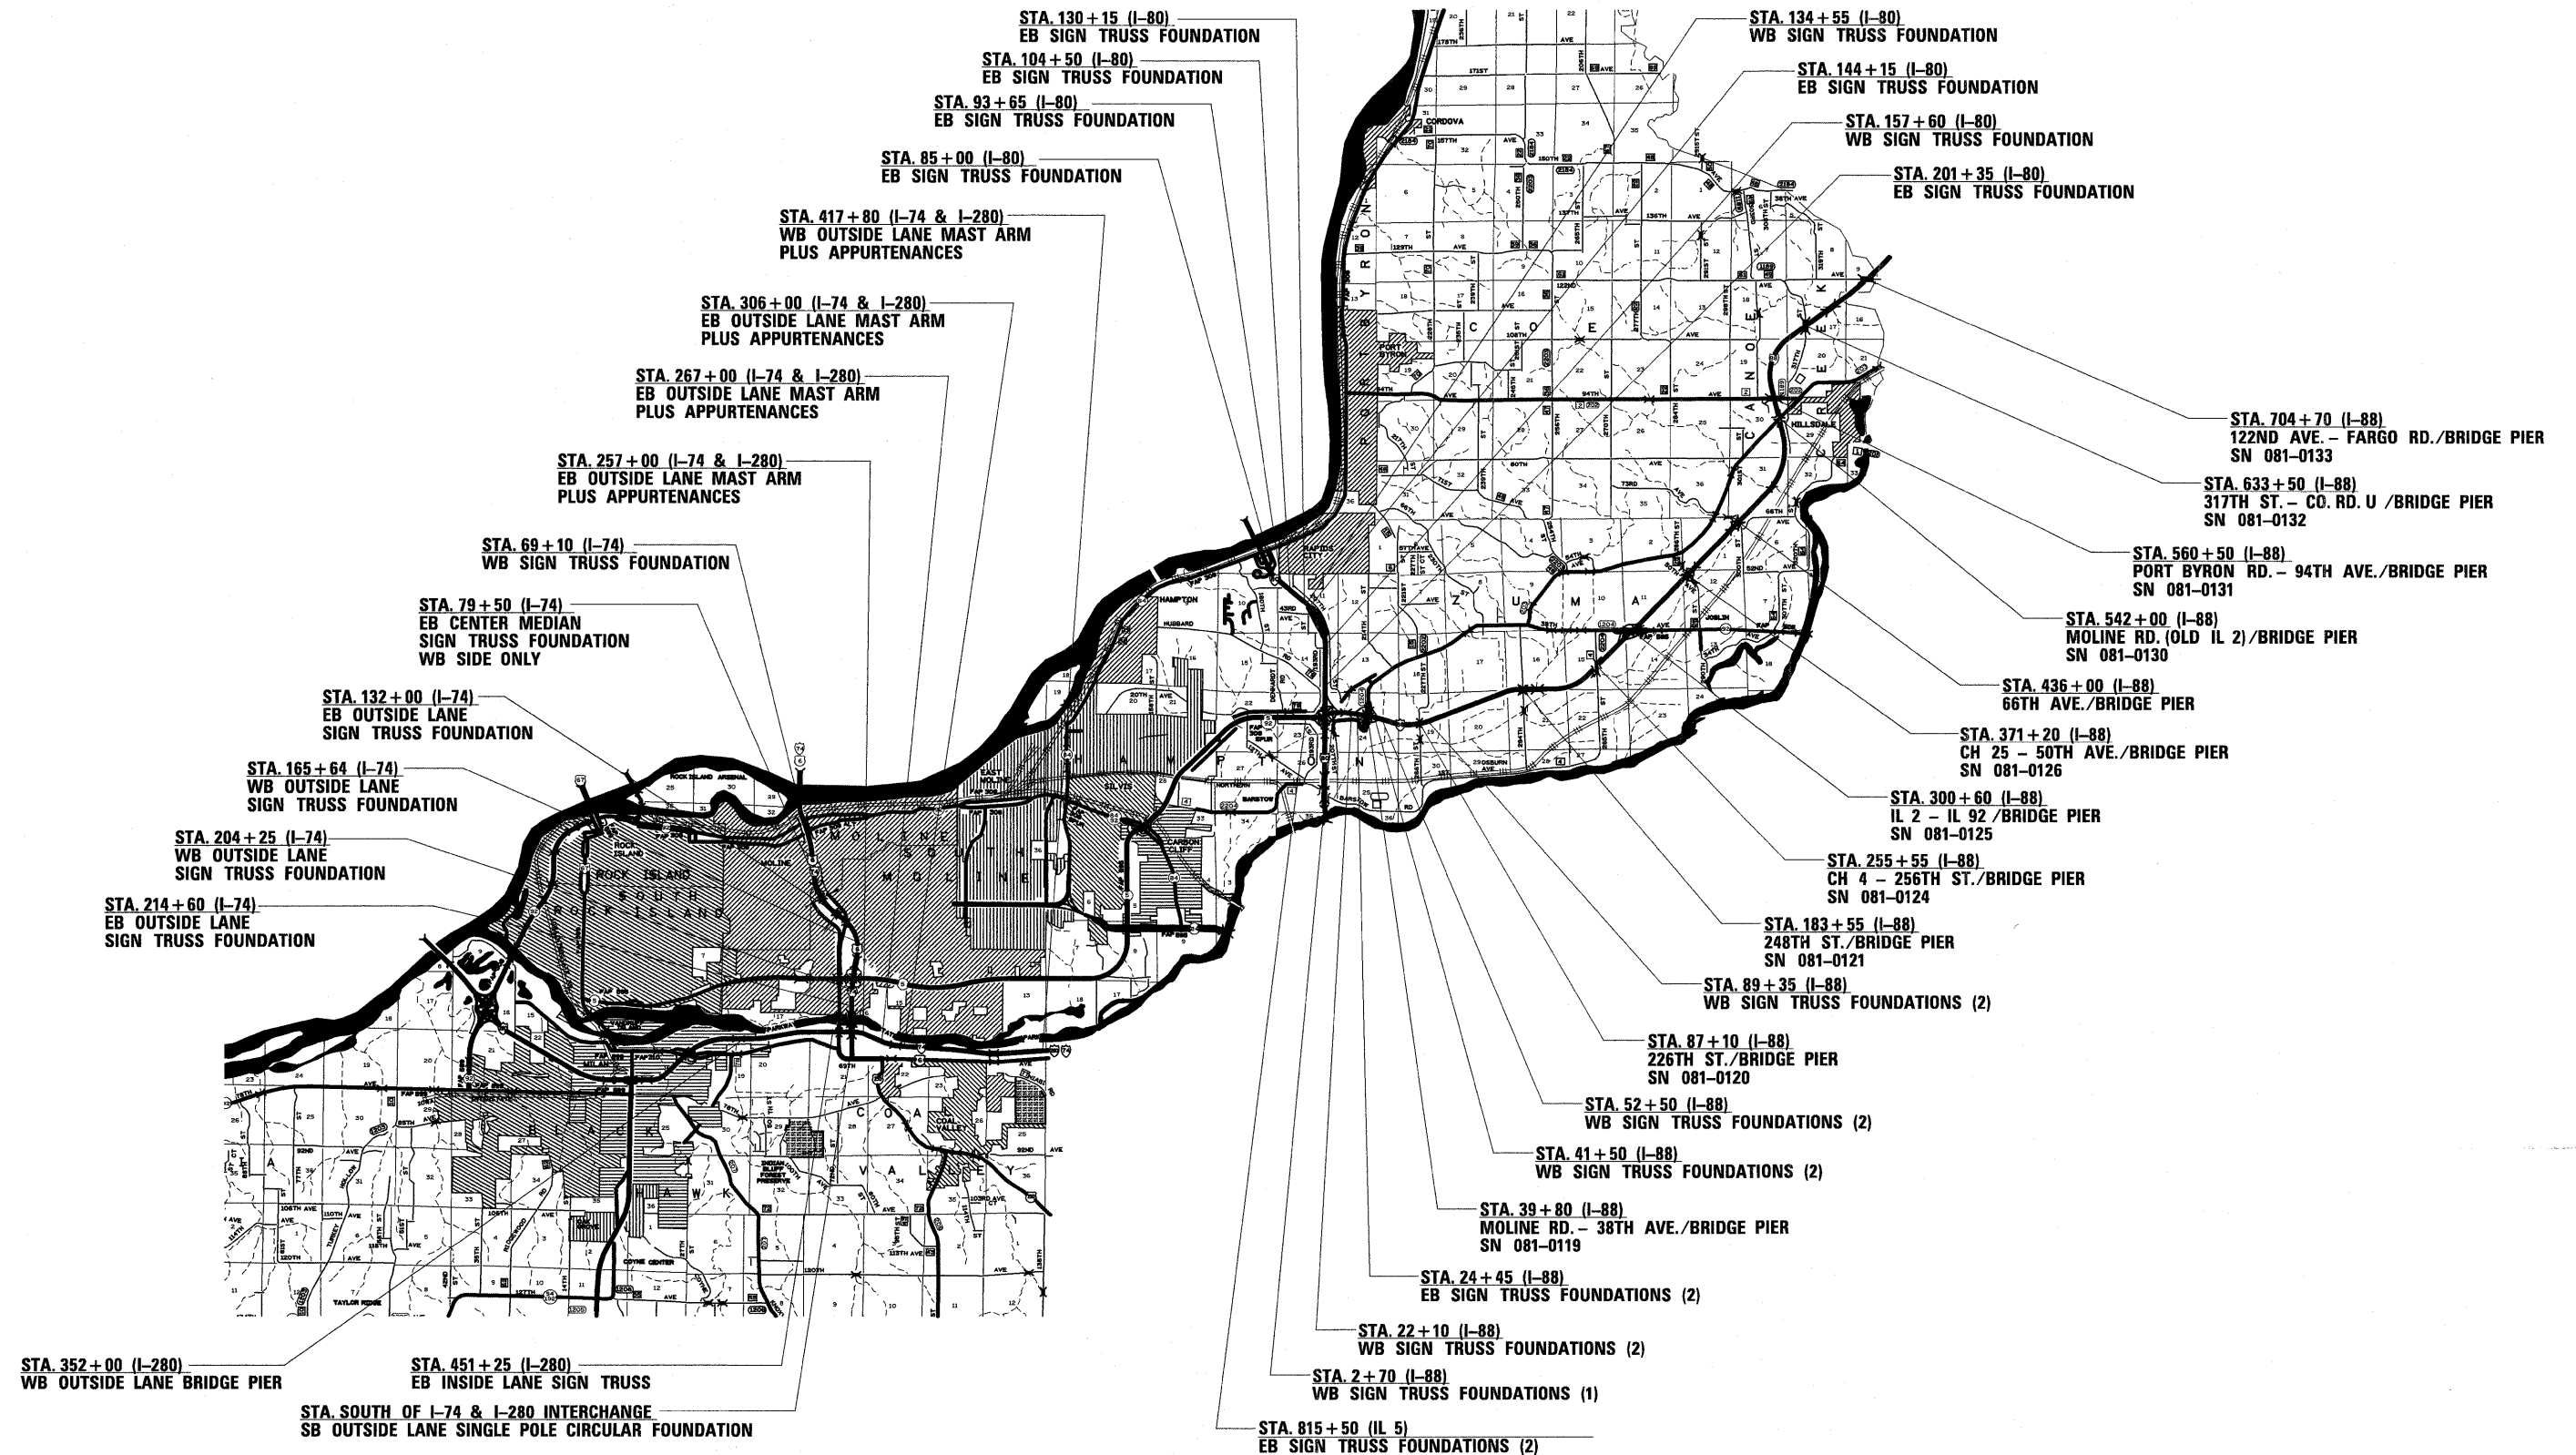

FILE NAME =	USER NAME = ranke	DESIGNED -	REVISED -	<b>STATE OF ILLINOIS DEPARTMENT OF TRANSPORTATION</b>	<b>LOCATION MAP ROCK ISLAND COUNTY</b>			F.A.I. RTE.	SECTION	COUNTY	TOTAL SHEETS	SHEET NO.
c:\pwork\pwork\ranke\10292974\020212-sht-details.dgn		DRAWN -	REVISED -		SCALE:	SHEET	OF	SHEETS	STA.	TO	STA.	CONTRACT NO. 64H77
		CHECKED -	REVISED -									ILLINOIS FED. AID PROJECT
		DATE -	REVISED -									* 74, 80, 88 & 280 ** HENRY / ROCK ISLAND / WHITESIDE