



Q		
POINT NUMBER	NORTHING	EASTING
Q1	669873.9699	2344574.6616
Q2	669870.3491	2344569.1098
Q3	669864.8861	2344560.7339
Q4	669859.4230	2344552.3580
Q5	669853.9600	2344543.9822
Q6	669848.3460	2344535.7449
Q7	669842.2094	2344527.8875
Q8	669835.5446	2344520.4347
Q9	669828.3982	2344513.4425
Q10	669820.8017	2344506.9419
Q11	669835.1413	2344499.5703
Q12	669846.0765	2344491.3362
Q13	669846.9605	2344501.2929
Q14	669848.8340	2344511.1117
Q15	669851.6784	2344520.6943
Q16	669855.4653	2344529.9451
Q17	669860.1542	2344538.7678
Q18	669865.4062	2344547.2775
Q19	669870.6688	2344555.7808
Q20	669875.9313	2344564.2841
Q21	669879.9834	2344570.8316

R		
POINT NUMBER	NORTHING	EASTING
R1	669887.7065	2344560.5079
R2	669883.3174	2344553.4160
R3	669880.8747	2344549.2860
R4	669876.3198	2344540.3738
R5	669872.5274	2344531.1239
R6	669869.5182	2344521.5904
R7	669867.3128	2344511.8396
R8	669865.9268	2344501.9390
R9	669865.3697	2344491.9574
R10	669865.6453	2344481.9641
R11	669866.7518	2344472.0285
R12	669874.8716	2344466.1961
R13	669883.4314	2344461.0312
R14	669892.3766	2344456.5670
R15	669901.4612	2344452.8994
R16	669911.1922	2344449.8497
R17	669920.9422	2344447.6397
R18	669931.3441	2344446.1636
R19	669935.2589	2344447.7592
R20	669930.7044	2344452.7951
R21	669923.9956	2344460.2108
R22	669917.2870	2344467.6267
R23	669910.6378	2344475.0889
R24	669904.6158	2344483.0678
R25	669899.4204	2344491.6080
R26	669895.1036	2344500.6243
R27	669891.7085	2344510.0264
R28	669889.2691	2344519.7206
R29	669887.8098	2344529.6099
R30	669887.3451	2344539.5955
R31	669887.8796	2344549.5775
R32	669889.4081	2344559.4564

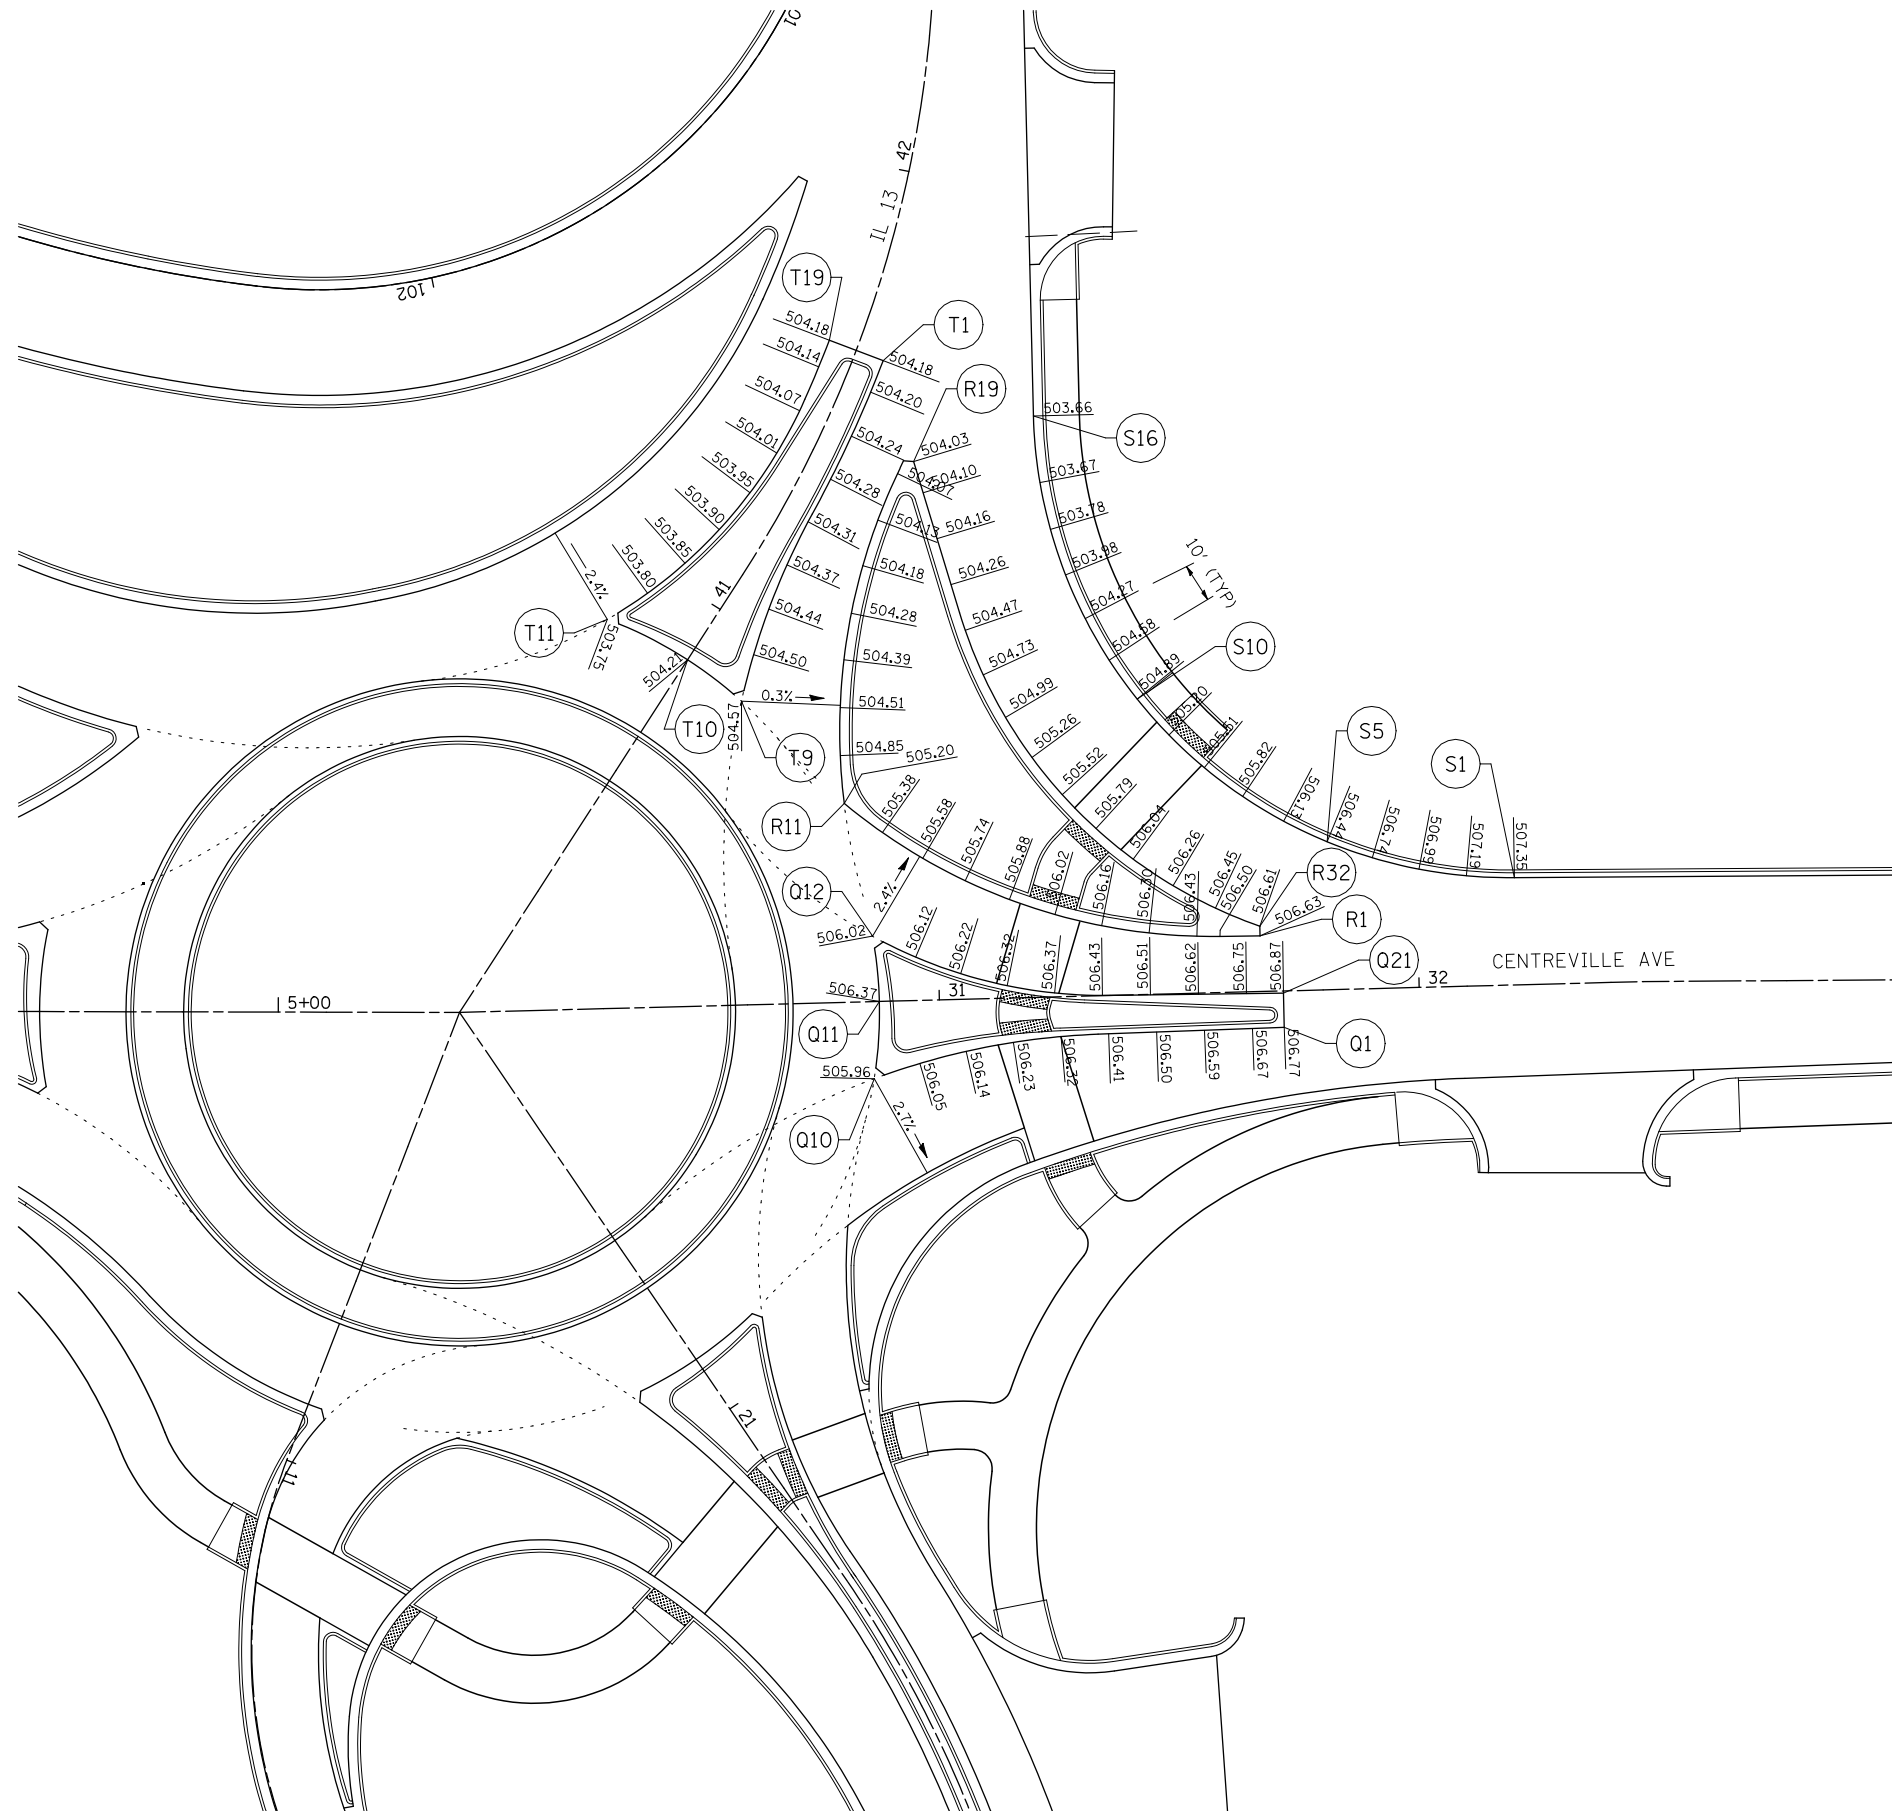

S		
POINT NUMBER	NORTHING	EASTING
S1	669925.402	2344599.675
S2	669920.5823	2344590.918
S3	669916.6702	2344581.719
S4	669913.7056	2344572.173
S5	669911.7188	2344562.377
S6	669910.7299	2344552.43
S7	669910.749	2344542.435
S8	669911.776	2344532.492
S9	669913.8004	2344522.703
S10	669916.8016	2344513.169
S11	669920.7489	2344503.985
S12	669925.6021	2344495.247
S13	669931.3118	2344487.042
S14	669937.8197	2344479.455
S15	669945.0594	2344472.563
S16	669956.2466	2344464.237

T		
POINT NUMBER	NORTHING	EASTING
T1	669949.9983	2344431.4689
T2	669943.0360	2344432.6161
T3	669933.1210	2344433.9123
T4	669923.1629	2344434.8202
T5	669913.1777	2344435.3572
T6	669903.2160	2344436.2110
T7	669893.3334	2344437.7266
T8	669883.5737	2344439.8971
T9	669873.9802	2344442.7130
T10	669875.5895	2344428.6436
T11	669874.2001	2344409.9770
T12	669883.1847	2344414.3582
T13	669892.5618	2344417.8205
T14	669902.2377	2344420.3294
T15	669912.1157	2344421.8597
T16	669922.0972	2344422.3963
T17	669932.0824	2344421.9336
T18	669941.9967	2344420.6361
T19	669947.8844	2344419.6566

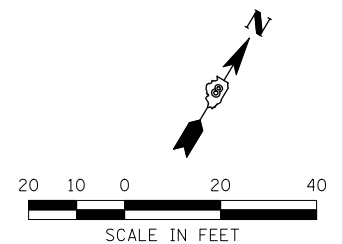

FILE NAME =	USER NAME = beriechmann	DESIGNED -	REVISED -
\\0906600\0906603\cad\plans\064-D876006-Sht-Intersec-05.dgn		DRAWN -	REVISED -
		CHECKED -	REVISED -
		DATE -	REVISED -

**STATE OF ILLINOIS
DEPARTMENT OF TRANSPORTATION**



**INTERSECTION ELEVATIONS
NORTHERN ROUNDABOUT**

SCALE: SHEET NO. 2 OF 7 SHEETS STA. TO STA.

① F.A.P. RTE 809 / F.A.U. RTE 9251 / F.A.U. RTE 9269				
F.A. RTE.	SECTION	COUNTY	TOTAL SHEETS	SHEET NO.
①	135-N	ST. CLAIR	206	103
CONTRACT NO. 76D06				
ILLINOIS FED. AID PROJECT				