



PLAN VIEW

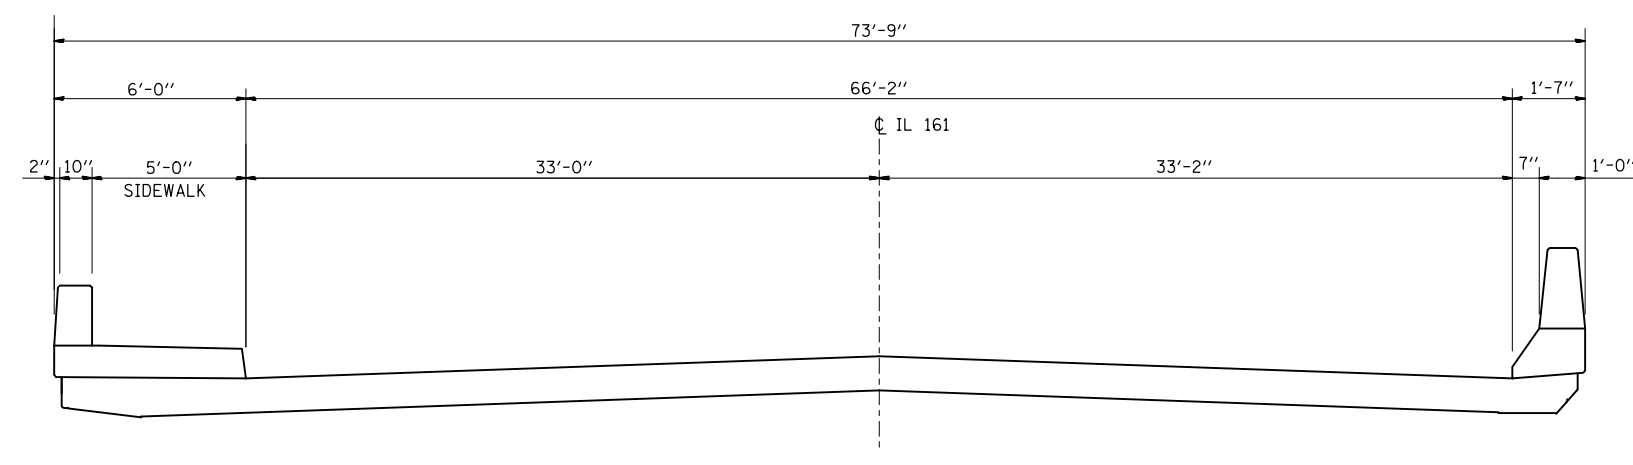


TYPICAL SECTION

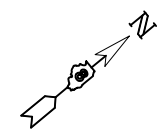

TOTAL BILL OF MATERIALS

ITEM	UNIT	TOTAL
CONCRETE SEALER	SQ FT	15,400

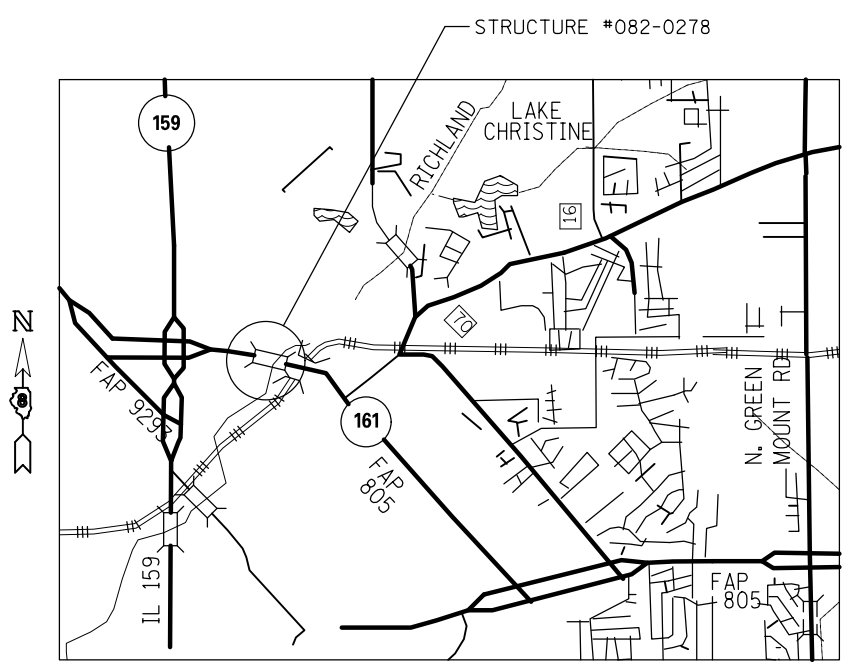

LOCATION MAP