


168+84.00

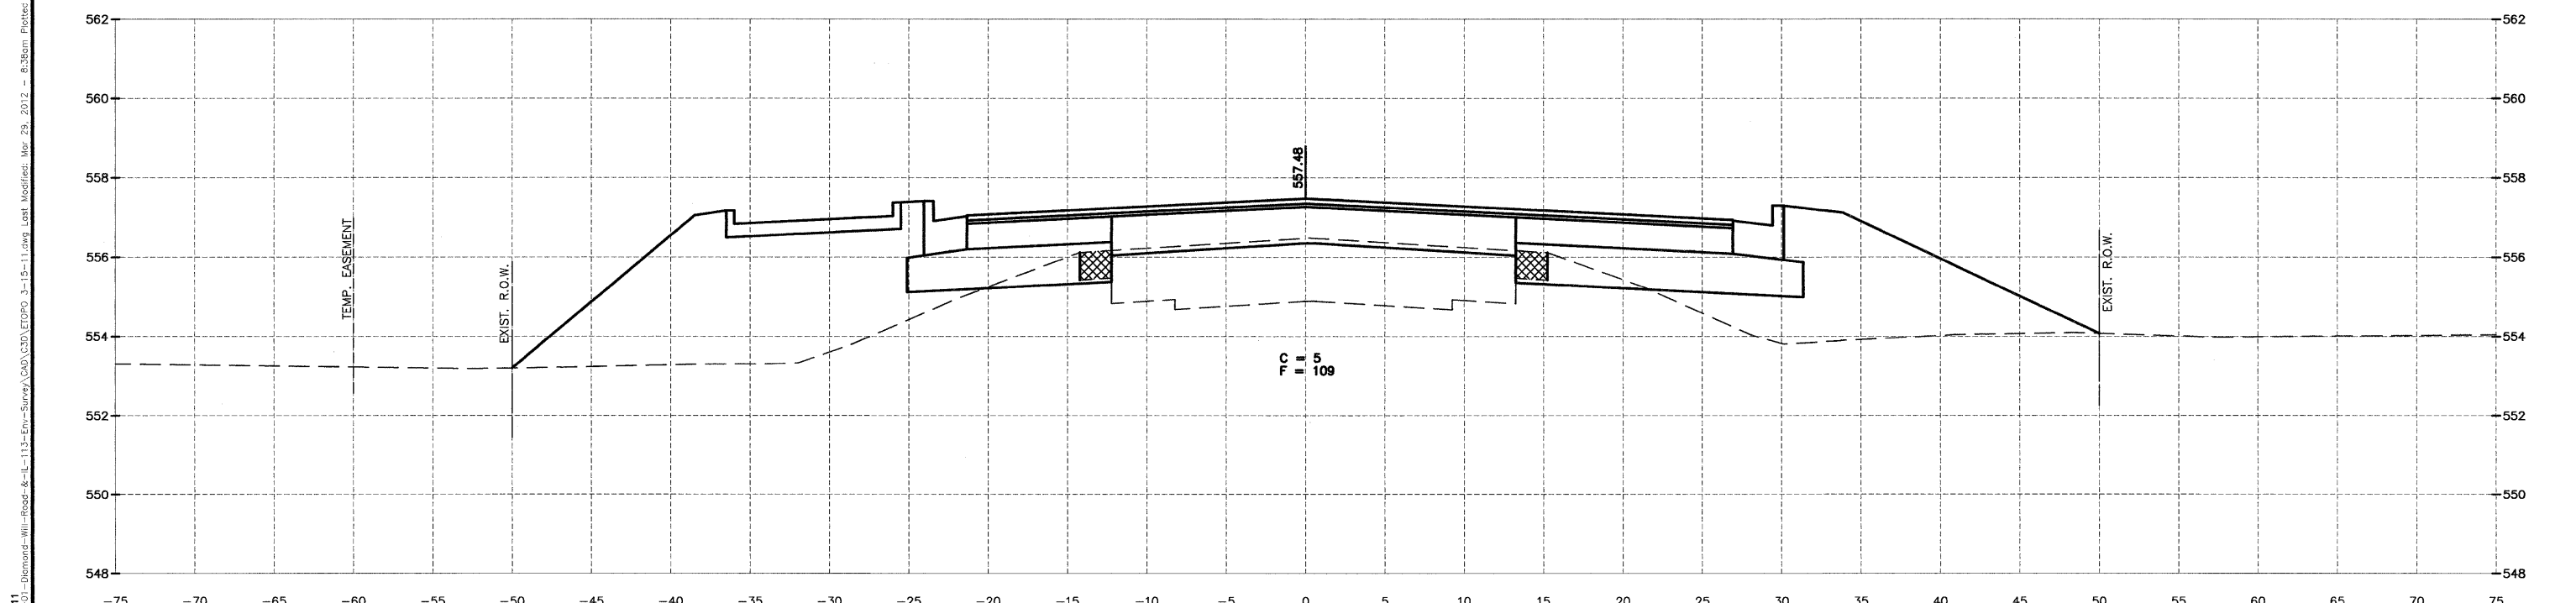

168+30.00

|                 |           |    |      |             |
|-----------------|-----------|----|------|-------------|
| DRAWN BY: NV    | REVISIONS |    |      |             |
| CHECKED BY: JKC | LEVEL     | BY | DATE | DESCRIPTION |
| DATE: 02/12     |           |    |      |             |



FAS 301 / FAU 383  
SECTION 11-00007-00-WR  
VILLAGE OF DIAMOND  
GRUNDY AND WILL COUNTIES

CROSS SECTION  
IL 113

|                       |                      |          |
|-----------------------|----------------------|----------|
| CONSTRUCTION<br>PLANS | CONTRACT NO. 87520   |          |
|                       | CURRENT AS OF: 02/12 | SHEET 79 |
|                       | SCALE: AS NOTED      | OF 96    |
|                       | FILE NO.: 66022.01   | Y-       |

CHAMBLIN & ASSOCIATES, INC. © 2011  
 Drawing Name: G:\Users\jkc\Documents\Survey\Diamond\11-00007-00-WR\11-00007-00-WR.dwg  
 Plot Date: Mar 29, 2012 8:28am  
 Plot Size: 11.00 x 16.00  
 Plot Scale: 1" = 40'