


DATE	
BY	
APPROVED	
DESIGNED	
CHECKED	
NO. OF SHEETS	

© Copyright Hanson Professional Services, Inc. 2012
HANSON
 Hanson Professional Services Inc.

DATE	
BY	
APPROVED	
DESIGNED	
CHECKED	

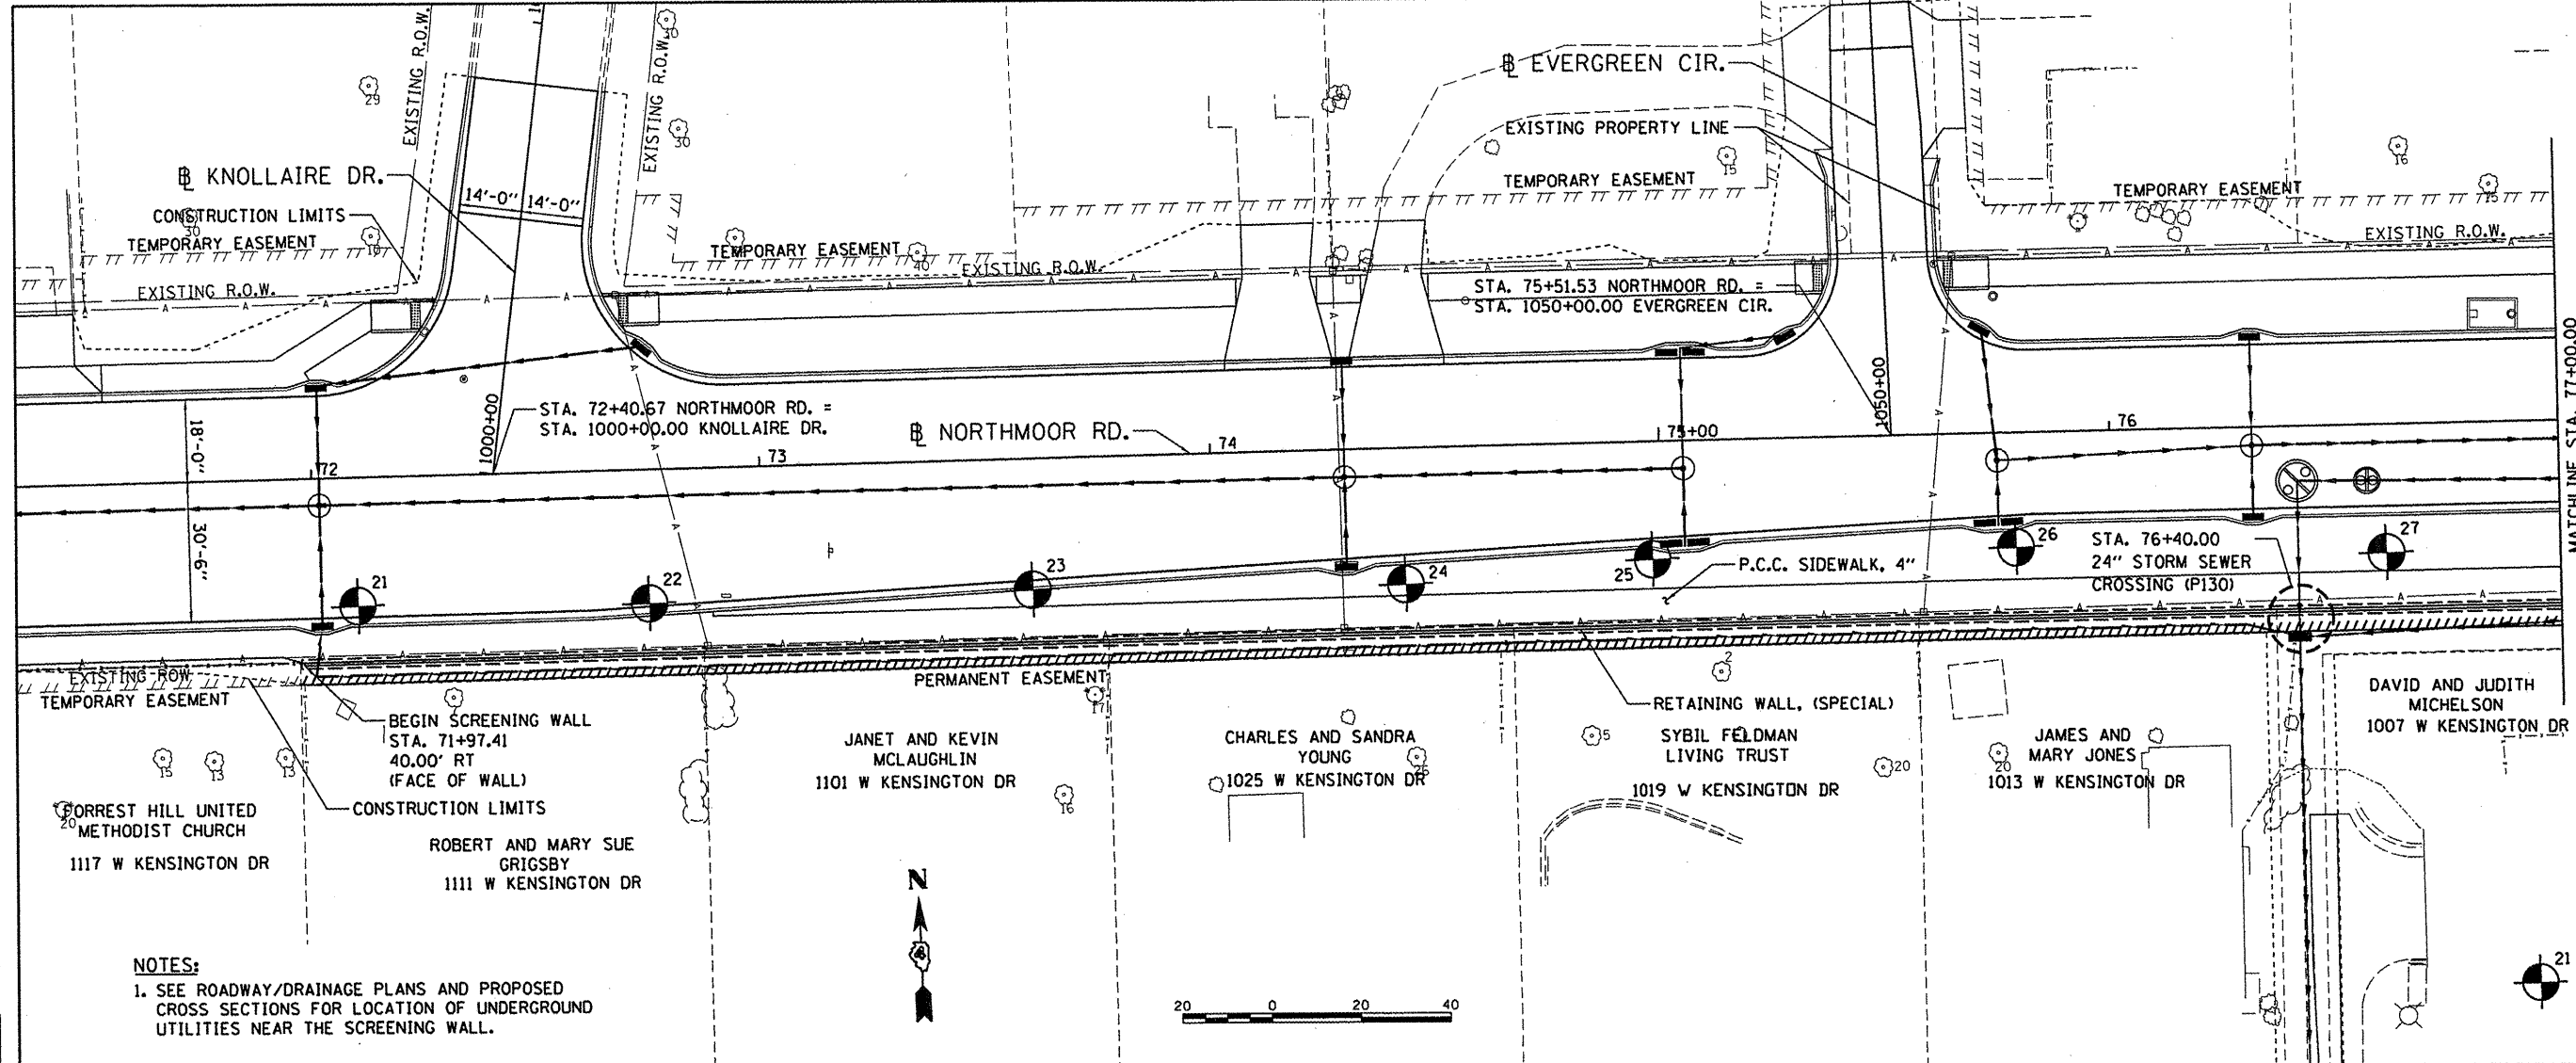

NOTES:
 1. SEE ROADWAY/DRAINAGE PLANS AND PROPOSED CROSS SECTIONS FOR LOCATION OF UNDERGROUND UTILITIES NEAR THE SCREENING WALL.



LEGEND
 SOIL BORING LOCATION SEE BORING LOG SHEETS

