


DATE	
BY	
SURVEYED	
TEMPLATE	
AREAS CHECKED	
FINAL SURVEY	
NOTE BOOK	
NO.	

DATE	
BY	
SURVEYED	
TEMPLATE	
AREAS CHECKED	
ORIGINAL SURVEY	
NOTE BOOK	
NO.	

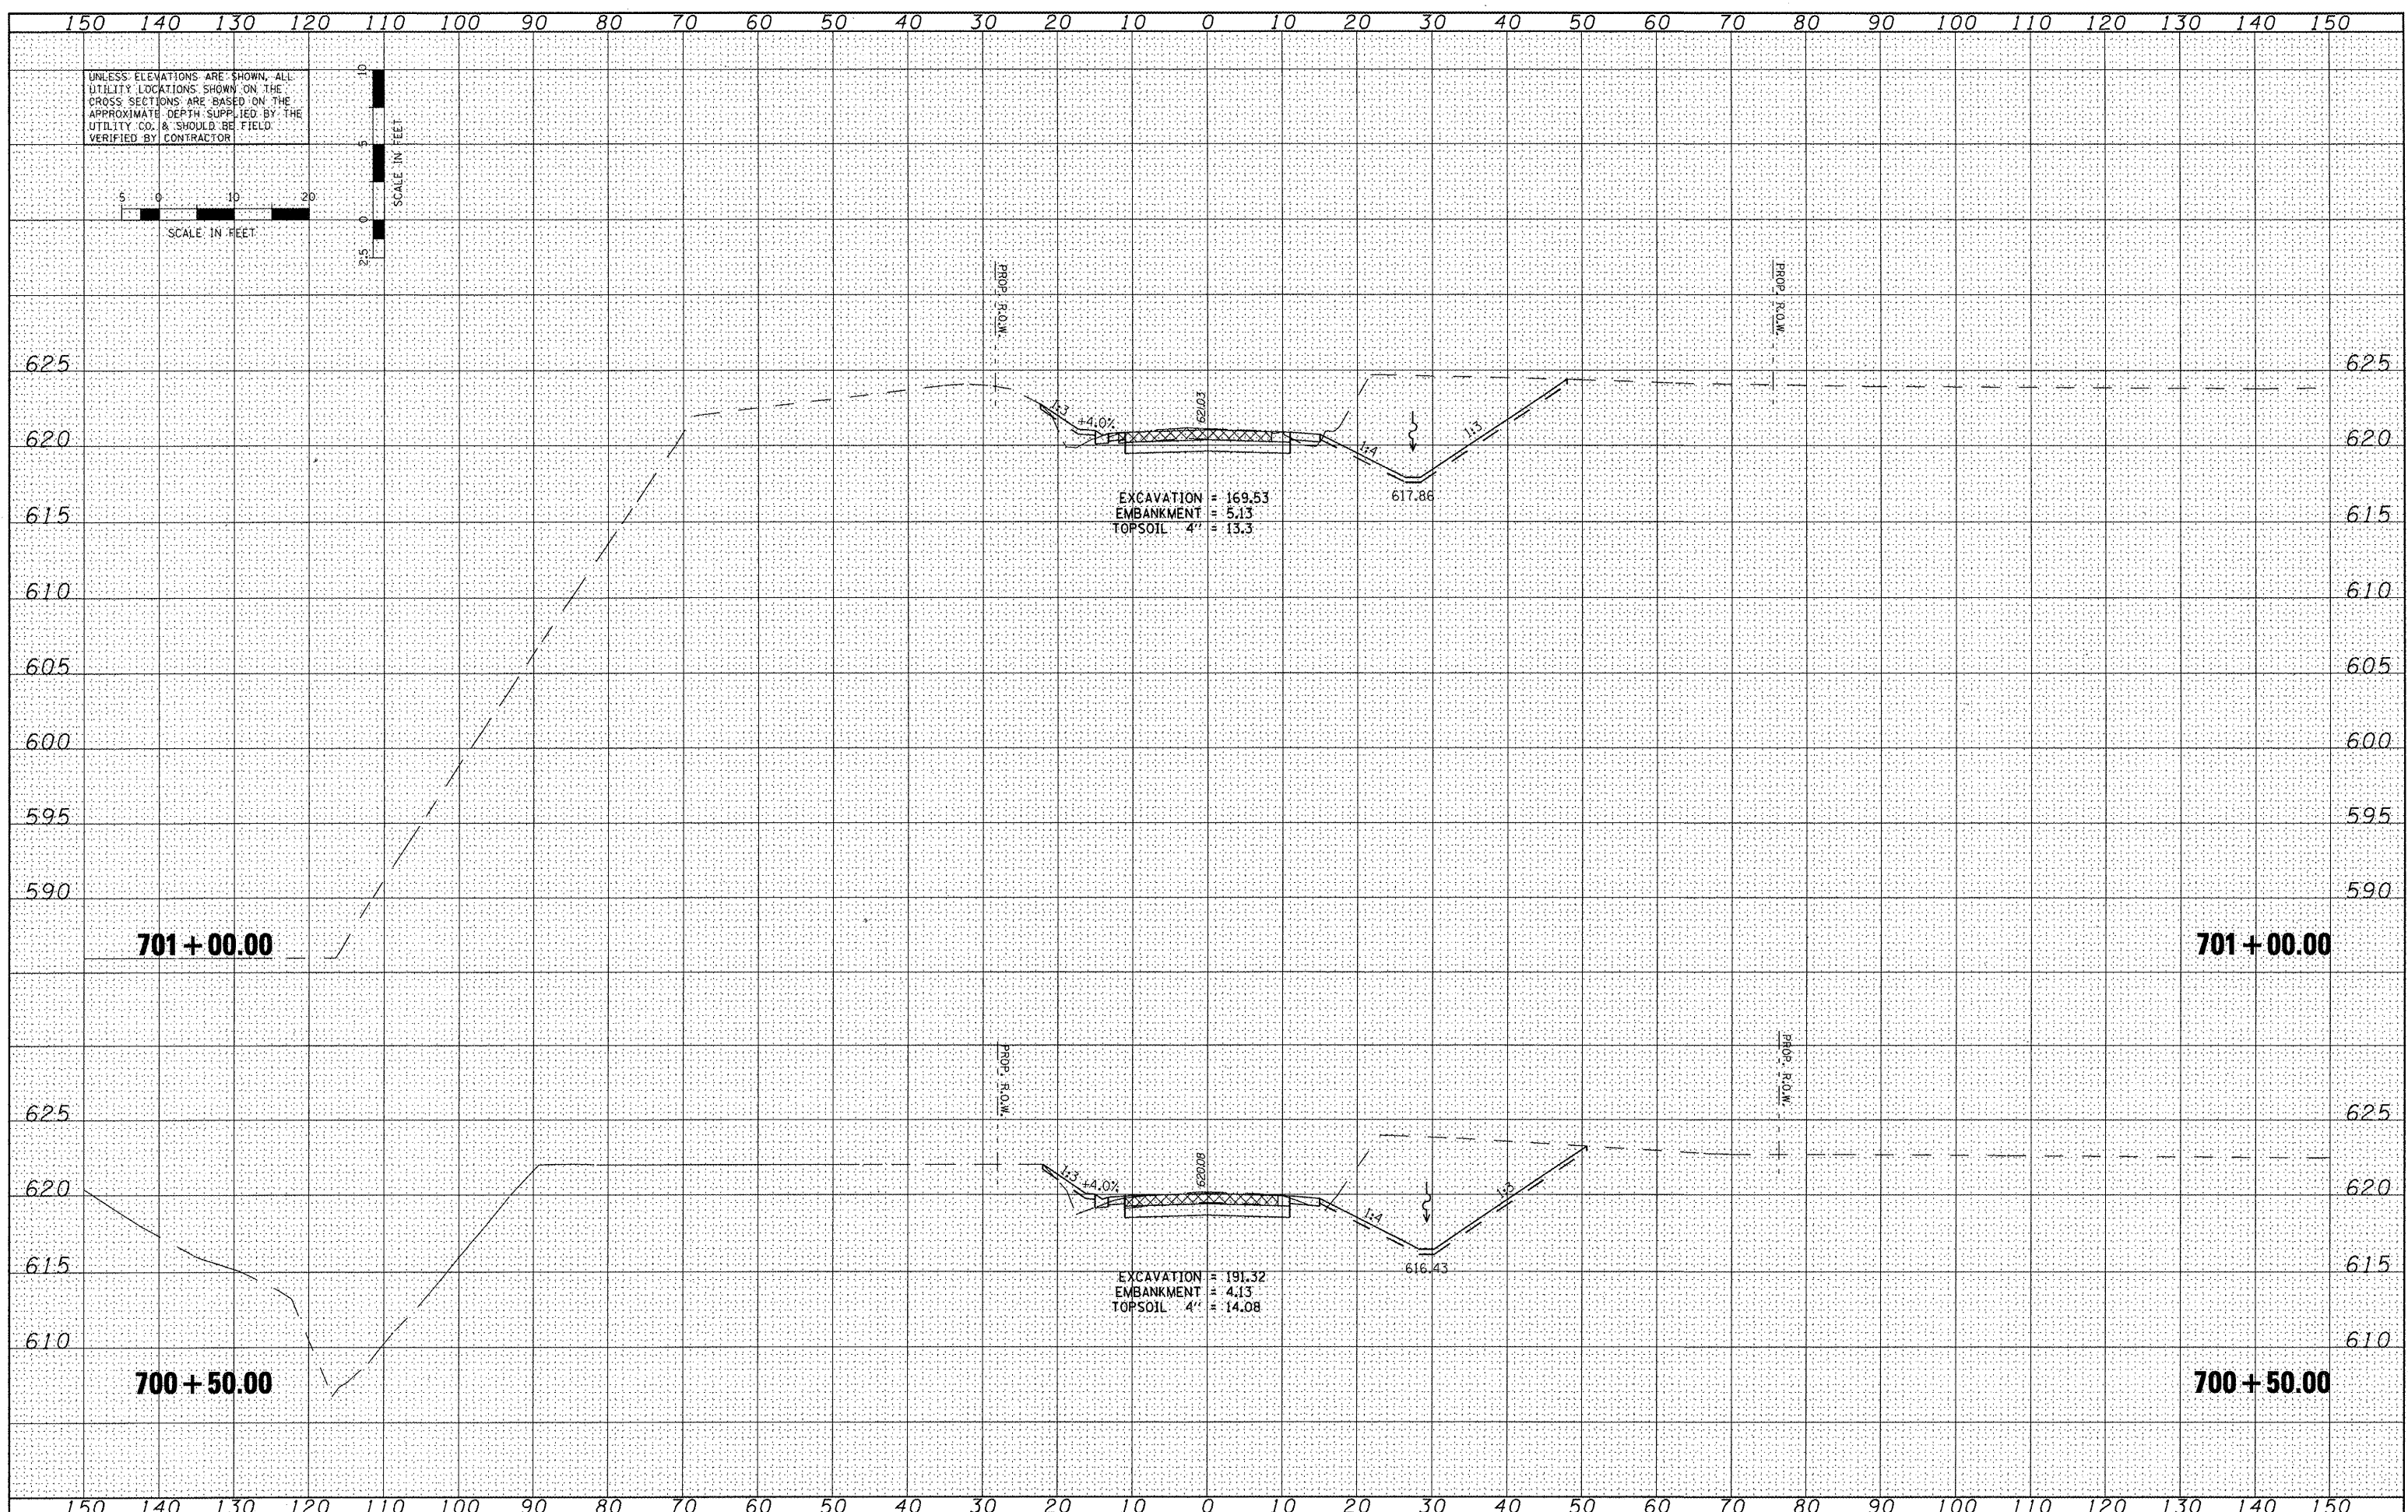

FILE NAME =  
 x:\pro\jects\200805025\dgn\XS-SHER10-sheets.dgn

USER NAME = IOOT  
 PLOT SCALE = 20.0000' / IN.  
 PLOT DATE = 4/12/2012

DESIGNED *REW/KRS*  
 DRAWN *CAM*  
 CHECKED *KMC*  
 DATE *3-21-12*

REVISED -  
 REVISED -  
 REVISED -  
 REVISED -

**STATE OF ILLINOIS  
 DEPARTMENT OF TRANSPORTATION**

**CROSS SECTIONS  
 SHERIDAN ROAD**

SCALE: SHEET NO. OF SHEETS STA. TO STA.

F.A.U. RTE.	SECTION	COUNTY	TOTAL SHEETS	SHEET NO.
6768	10-00169-00-RP	TAZEWELL	98	91
CONTRACT NO. 89588			ILLINOIS FED. AID PROJECT	