


PLOT DATE : Thu Mar 30 08:07:10 2006  
 PLOT SCALE : 1" = 40.000000' (1:1600)  
 USER NAME : megh11

ORIGINAL SURVEY SURVEYED PLOTTED  
 NO. DATE DATE DATE  
 AREAS CHECKED

FINAL SURVEY SURVEYED PLOTTED  
 NO. DATE DATE DATE  
 AREAS CHECKED

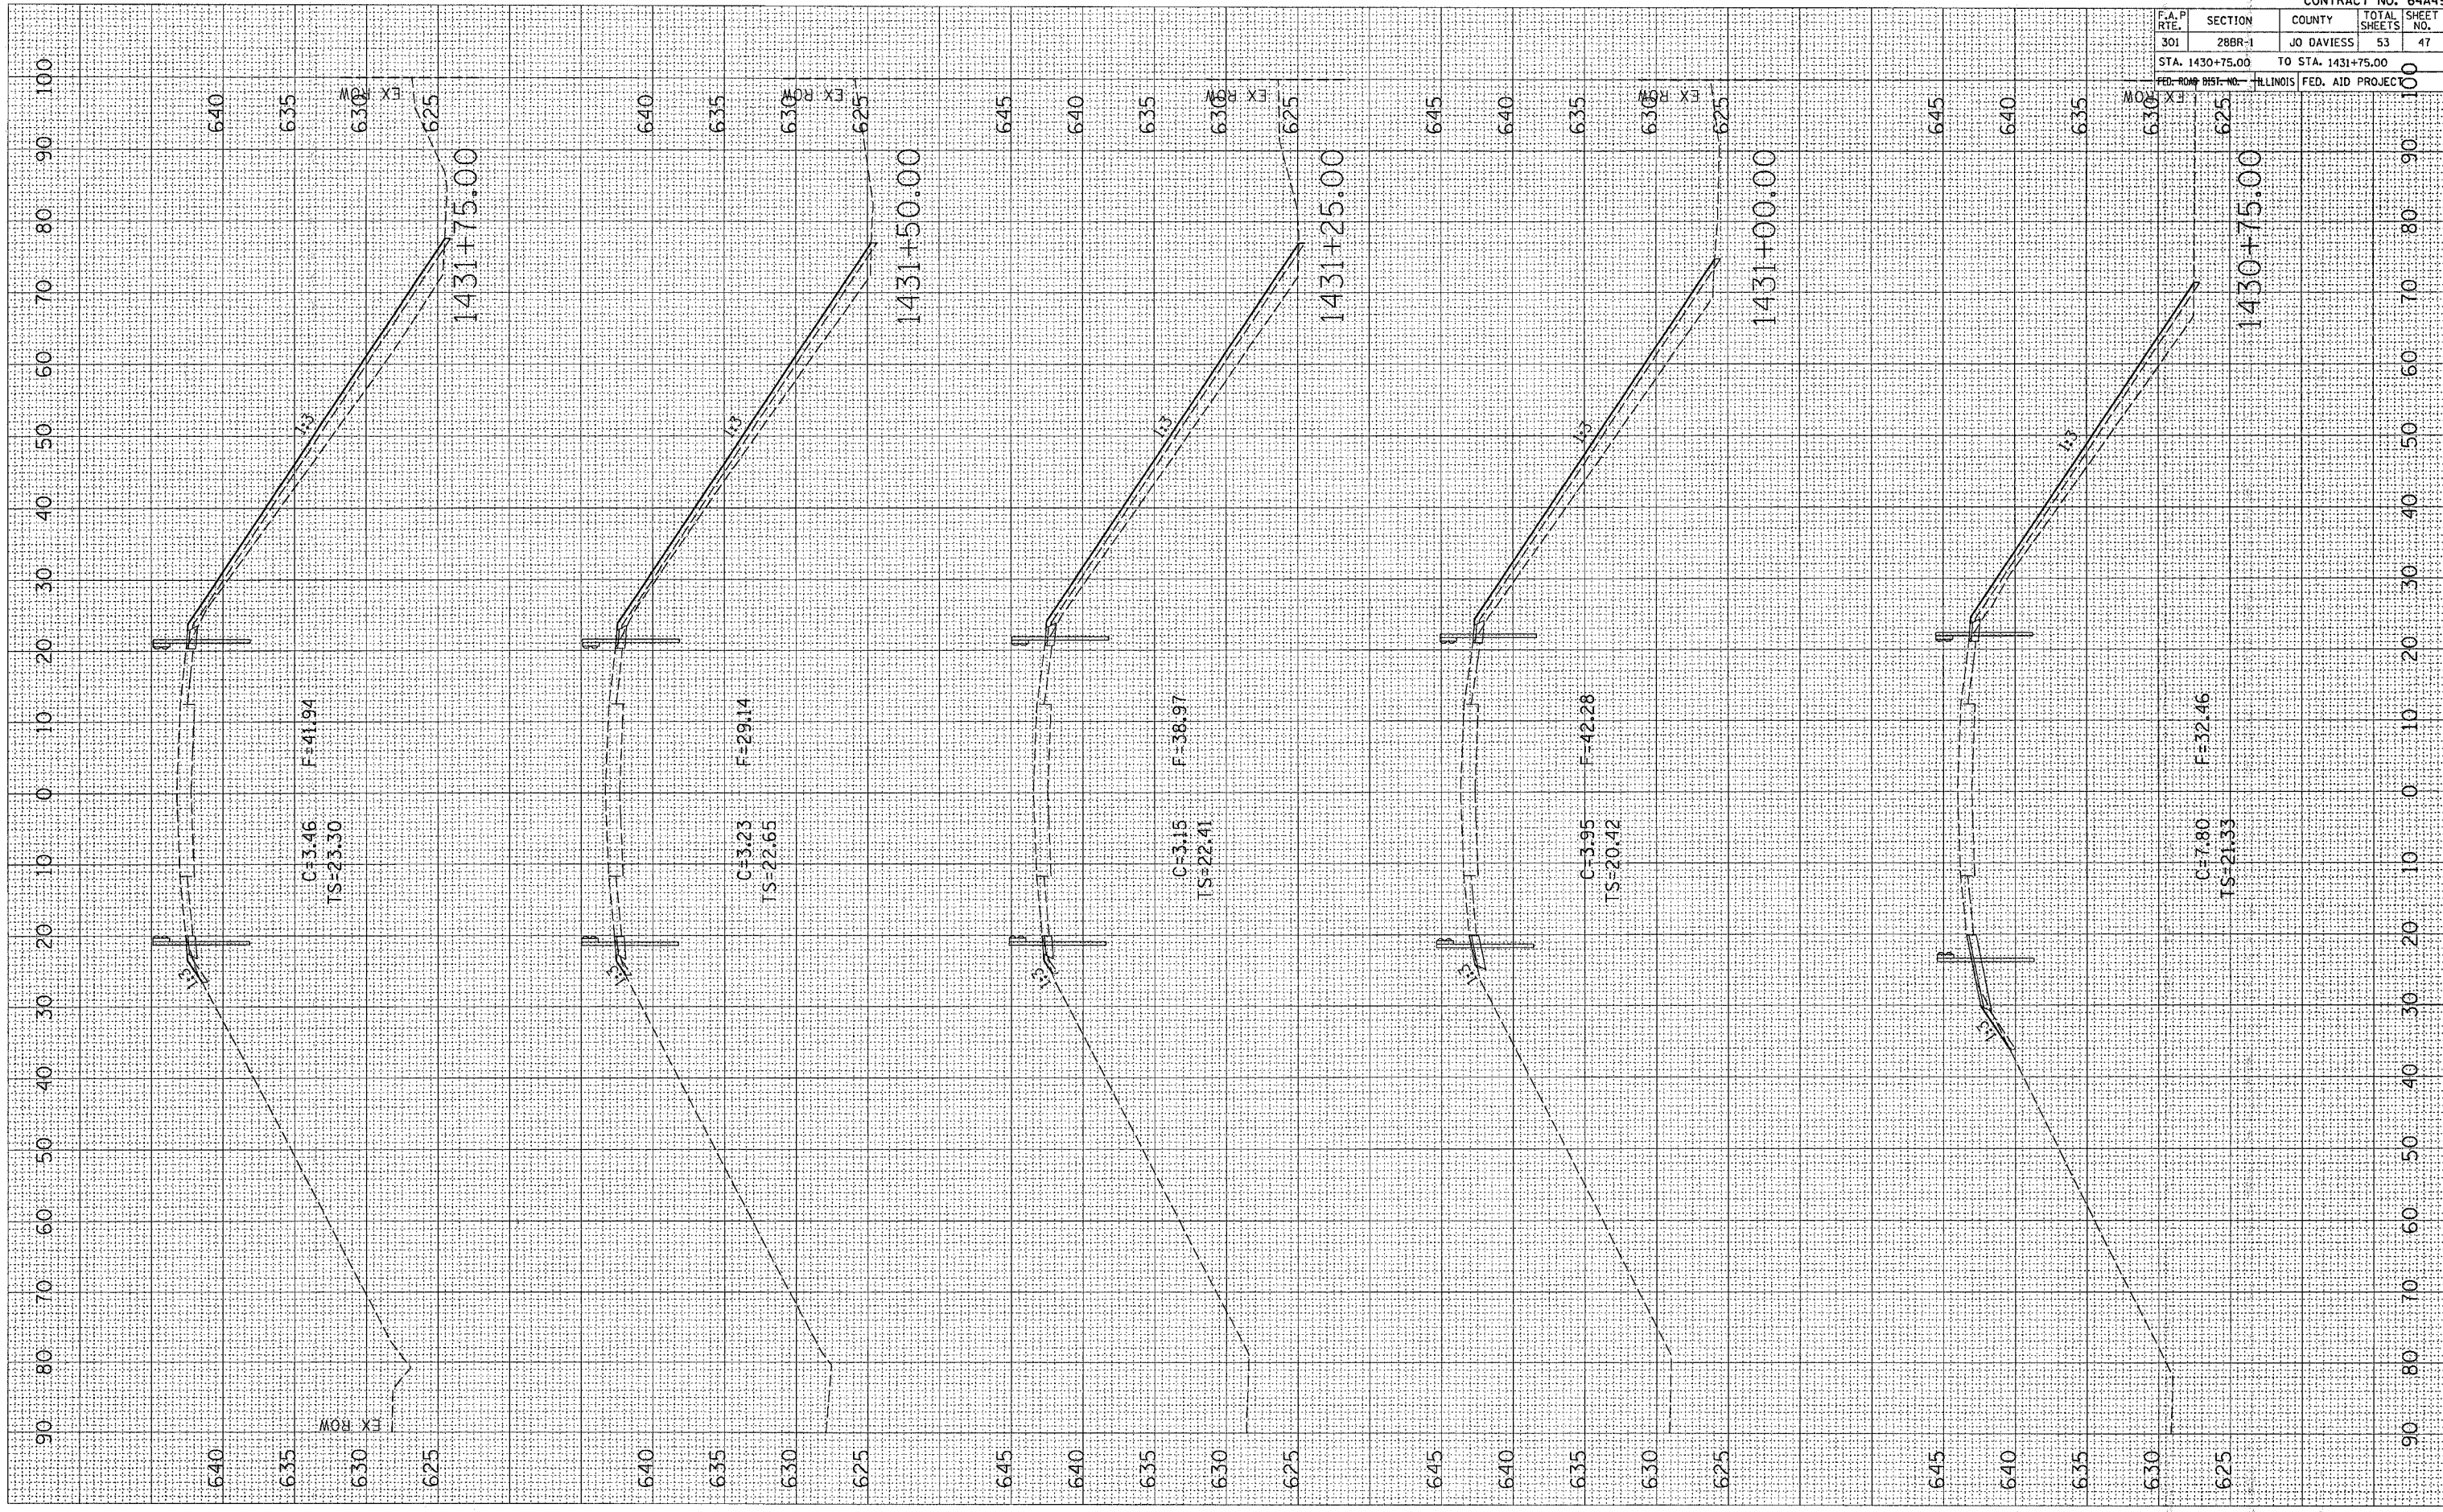

F.A.P. RTE.	SECTION	COUNTY	TOTAL SHEETS	SHEET NO.
301	28BR-1	JO DAVIESS	53	47
STA. 1430+75.00		TO STA. 1431+75.00		

CONTRACT NO. 64A49