

F.A.P. RTE.	SECTION	COUNTY	TOTAL SHEETS	SHEET NO.
653	28VBR	LIVINGSTON	28	1

CONTRACT NO. 66609

P-93-046-05
D-93-010-06



FUNCTIONAL CLASSIFICATION - RURAL MINOR ARTERIAL
2006 ADT = 1975
P.V. = 83.5% S.U. = 7.6% M.U. = 8.9%

STATE OF ILLINOIS
DEPARTMENT OF TRANSPORTATION
DIVISION OF HIGHWAYS

SUBMITTED 3/28 20 06

Gregory L. Moutz
DEPUTY DIRECTOR OF HIGHWAYS, REGION ENGINEER

May 12, 20 06
Mike Nire
ENGINEER OF DESIGN AND ENVIRONMENT

May 12, 20 06
Milton R. Sees, P.E.
DIRECTOR OF HIGHWAYS, CHIEF ENGINEER

PRINTED BY THE AUTHORITY OF THE STATE OF ILLINOIS

STATE OF ILLINOIS DEPARTMENT OF TRANSPORTATION DIVISION OF HIGHWAYS PLANS FOR PROPOSED HIGHWAY IMPROVEMENT

FAP ROUTE 653 (ILLINOIS ROUTE 18)

SECTION 28VBR

PROJECT BHF - 0653 (023)

LIVINGSTON COUNTY

C-93-005-06


SUPERSTRUCTURE REPLACEMENT

INDEX OF SHEETS

1. COVER SHEET
2. GENERAL NOTES & COMMITMENTS
3. SUMMARY OF QUANTITIES
4. TYPICAL SECTIONS
5. SCHEDULE OF QUANTITIES
6. ALIGNMENT AND TIES
- 7-8. DETOUR PLANS
9. PLAN AND PROFILE
- 10-11. APPROACH PAVEMENT DETAILS
- 12-20. BRIDGE PLANS
- 21-22. DETAILS
- 23-28. CROSS SECTIONS

IDOT STANDARDS

- | | |
|-----------|--|
| 000001-04 | STANDARD SYMBOLS, ABBREVIATIONS AND PATTERNS |
| 280001-02 | TEMPORARY EROSION CONTROL SYSTEMS |
| 482001 | BITUMINOUS SHOULDER ADJACENT TO FLEXIBLE PAVEMENT |
| 482011-01 | BIT. SHOULDER STRIPS/SHOULDERS WITH RESURFACING OR WIDENING AND RESURFACING PROJECTS |
| 515001-02 | NAME PLATE FOR BRIDGES |
| 601101 | CONCRETE HEADWALL FOR PIPE DRAIN |
| 630001-06 | STEEL PLATE BEAM GUARDRAIL |
| 630201-03 | PCC/BITUMINOUS STABILIZATION AT STEEL PLATE BEAM GUARDRAIL |
| 630301-03 | SHOULDER WIDENING FOR TYPE 1. (SPECIAL) GUARDRAIL TERMINALS |
| 631026-02 | TRAFFIC BARRIER TERMINAL, TYPE 5 & 5A |
| 635006-02 | REFLECTOR AND TERMINAL MARKER PLACEMENT |
| 635011-01 | REFLECTOR MARKER AND MOUNTING DETAILS |
| 701301-02 | LANE CLOSURE, 2L, 2W, SHORT TIME OPERATIONS |
| 702001-06 | TRAFFIC CONTROL DEVICES |
| 720001 | SIGN PANEL MOUNTING DETAILS |
| 720006 | SIGN PANEL ERECTION DETAILS |
| 780001-01 | TYPICAL PAVEMENT MARKINGS |
| 781001-02 | TYPICAL APPLICATIONS RAISED REFLECTIVE PAVEMENT MARKERS |
| BLR 21-06 | TYPICAL APPLICATIONS OF T.C.D. FOR CONSTRUCTION ON RURAL LOCAL HIGHWAYS |

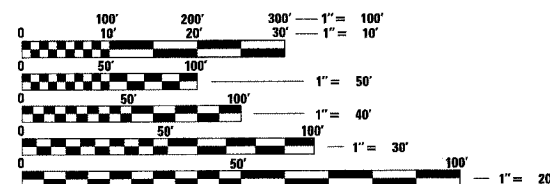

FULL SIZE PLANS HAVE BEEN PREPARED USING STANDARD ENGINEERING SCALES. REDUCED SIZED PLANS WILL NOT CONFORM TO STANDARD SCALES. IN MAKING MEASUREMENTS ON REDUCED PLANS, THE ABOVE SCALES MAY BE USED.

MICROFILMED _____
REEL NUMBER _____
AWARDED _____
RESIDENT ENGINEER _____
AS BUILT CHANGES WERE MADE
ON THE FOLLOWING SHEETS _____

J.U.L.I.E.
JOINT UTILITY LOCATION INFORMATION FOR EXCAVATION
1-800-892-0123


DISTRICT 3 NO. (815) 434-6131
PROJECT ENGINEER: DAN DRAPER
UNIT CHIEF: MICHELE LINDEMANN
TOWNSHIP: DWIGHT

CONTRACT NO. 66609

IMPROVEMENT ENDS
STATION 746+69.55

SECTION (28VBR)
S.N. 053-0061
REMOVAL & REPLACEMENT OF
EXISTING SUPERSTRUCTURE

IMPROVEMENT BEGINS
STATION 739+01.97

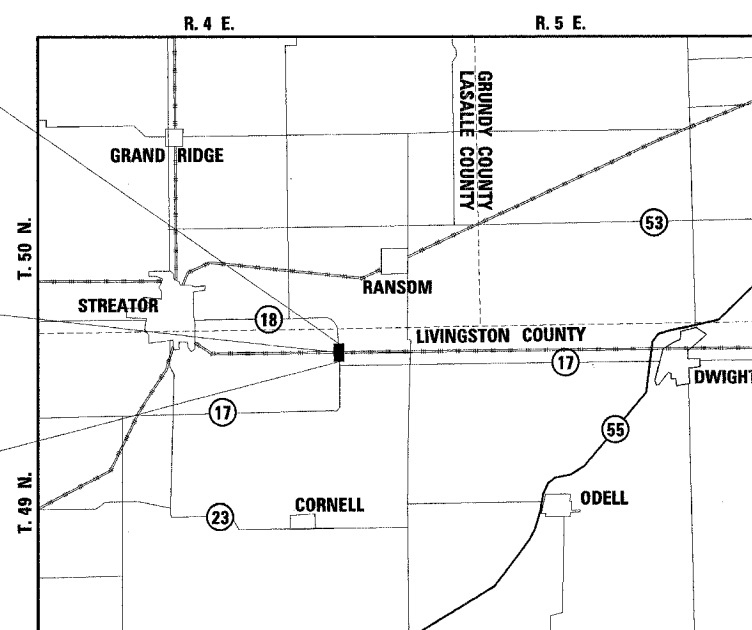

LOCATION MAP
NOT TO SCALE


GROSS & NET LENGTH = 768 FT = 0.15 MILES

rjngroup


Excellence through Ownership

License # 184-000813

200 West Front Street
Wheaton, IL 60187

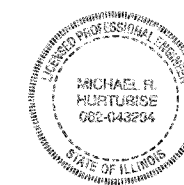

Michael R. Hurlbut 3/15/06 11/20/07
REGISTERED P.E., STATE OF ILLINOIS EXPIRES

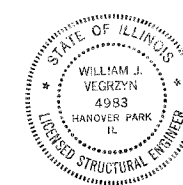

William J. Vegrzyn 3-15-06 11-20-06
REGISTERED P.E., STATE OF ILLINOIS EXPIRES