



F.A.I. RTE.	SECTION	COUNTY	TOTAL SHEETS	SHEET NO.
57	(38-6)T	IROQUOIS	23	6

BM 2 (98.38) STA. 867+00 RT TOP OF ROW MARKER +/-111' OFFSET
 BM 3 (98.66) STA. 871+35 RT TOP OF ROW MARKER +/-111' OFFSET

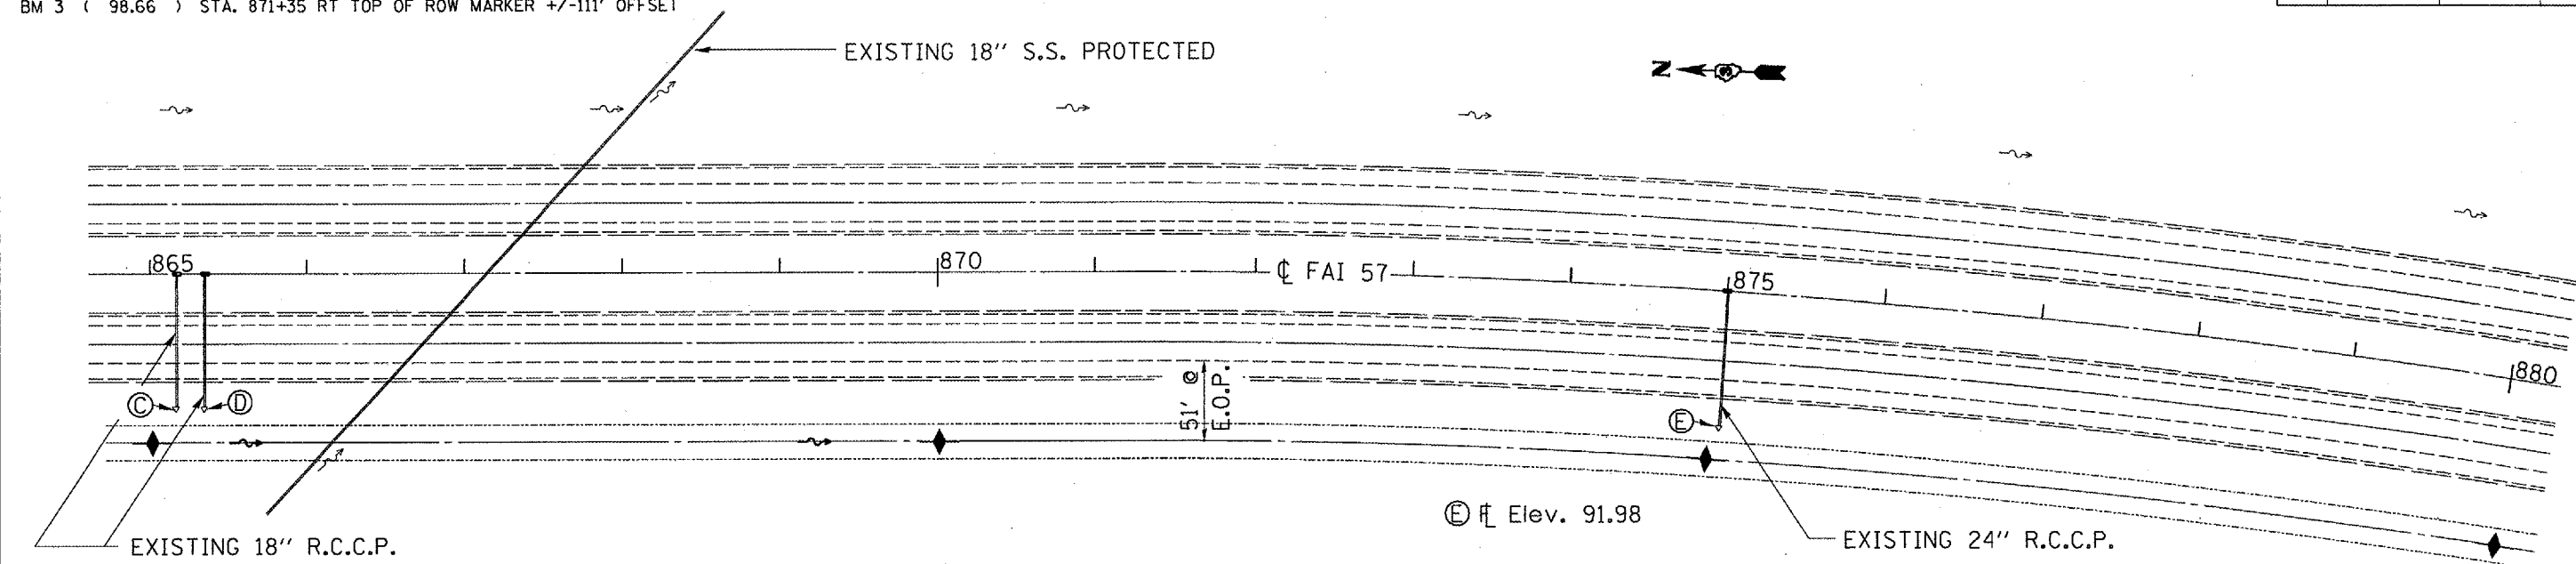

⊙ Elev. 90.73
 ⊙ Elev. 91.26

⊙ Elev. 91.98

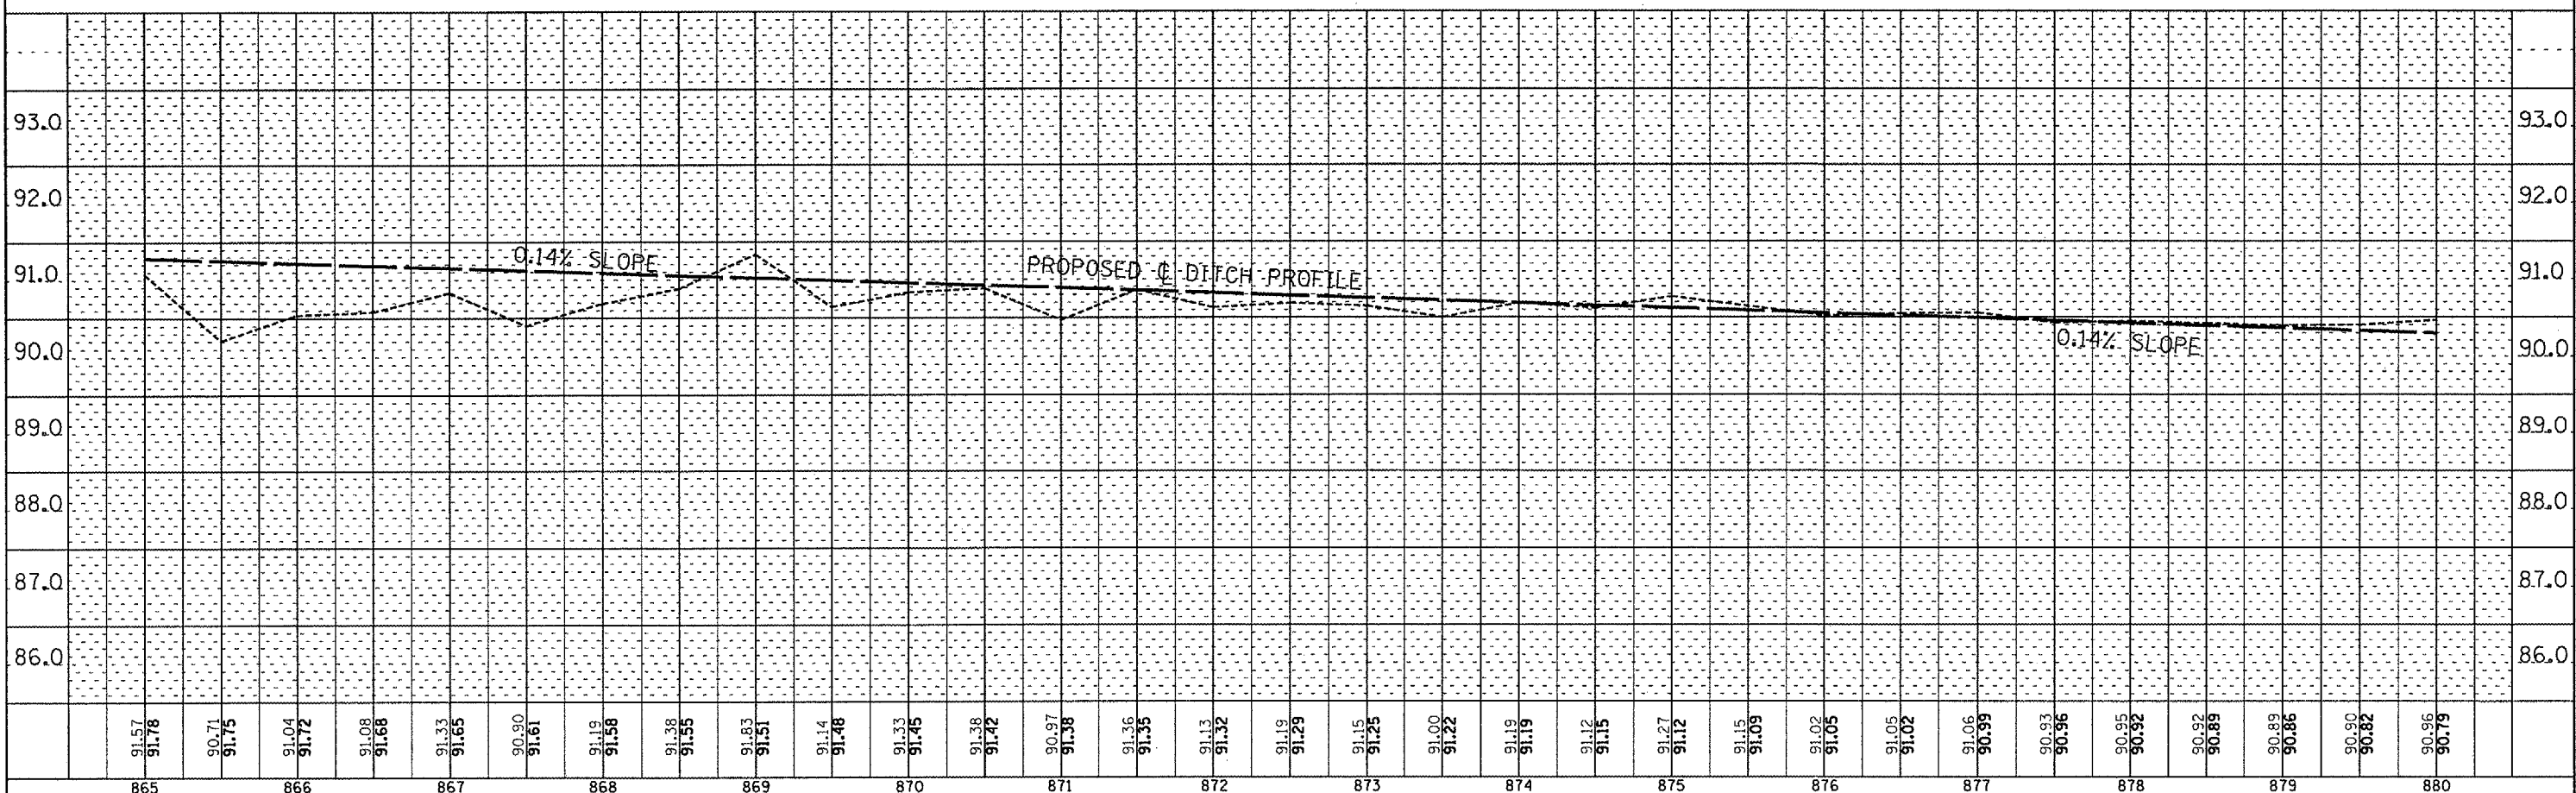

91.57	91.78	90.71	91.75	91.04	91.72	91.08	91.68	91.33	91.65	90.90	91.61	91.19	91.58	91.38	91.55	91.83	91.51	91.14	91.48	91.33	91.45	91.38	91.42	90.97	91.38	91.36	91.35	91.13	91.32	91.19	91.29	91.15	91.25	91.00	91.22	91.19	91.19	91.12	91.15	91.27	91.12	91.15	91.09	91.02	91.05	91.05	91.02	91.06	90.99	90.93	90.96	90.95	90.92	90.89	90.89	90.86	90.90	90.82	90.96	90.79
865	866	867	868	869	870	871	872	873	874	875	876	877	878	879	880	