


F.A.S. RTE.	SECTION	COUNTY	TOTAL SHEETS	SHEET NO.
2402	(113B-2)I	PEORIA	55	30
STA. 310+52.33		TO STA. 312+37.67		
FED. ROAD DIST. NO. 4 ILLINOIS FED. AID PROJECT				

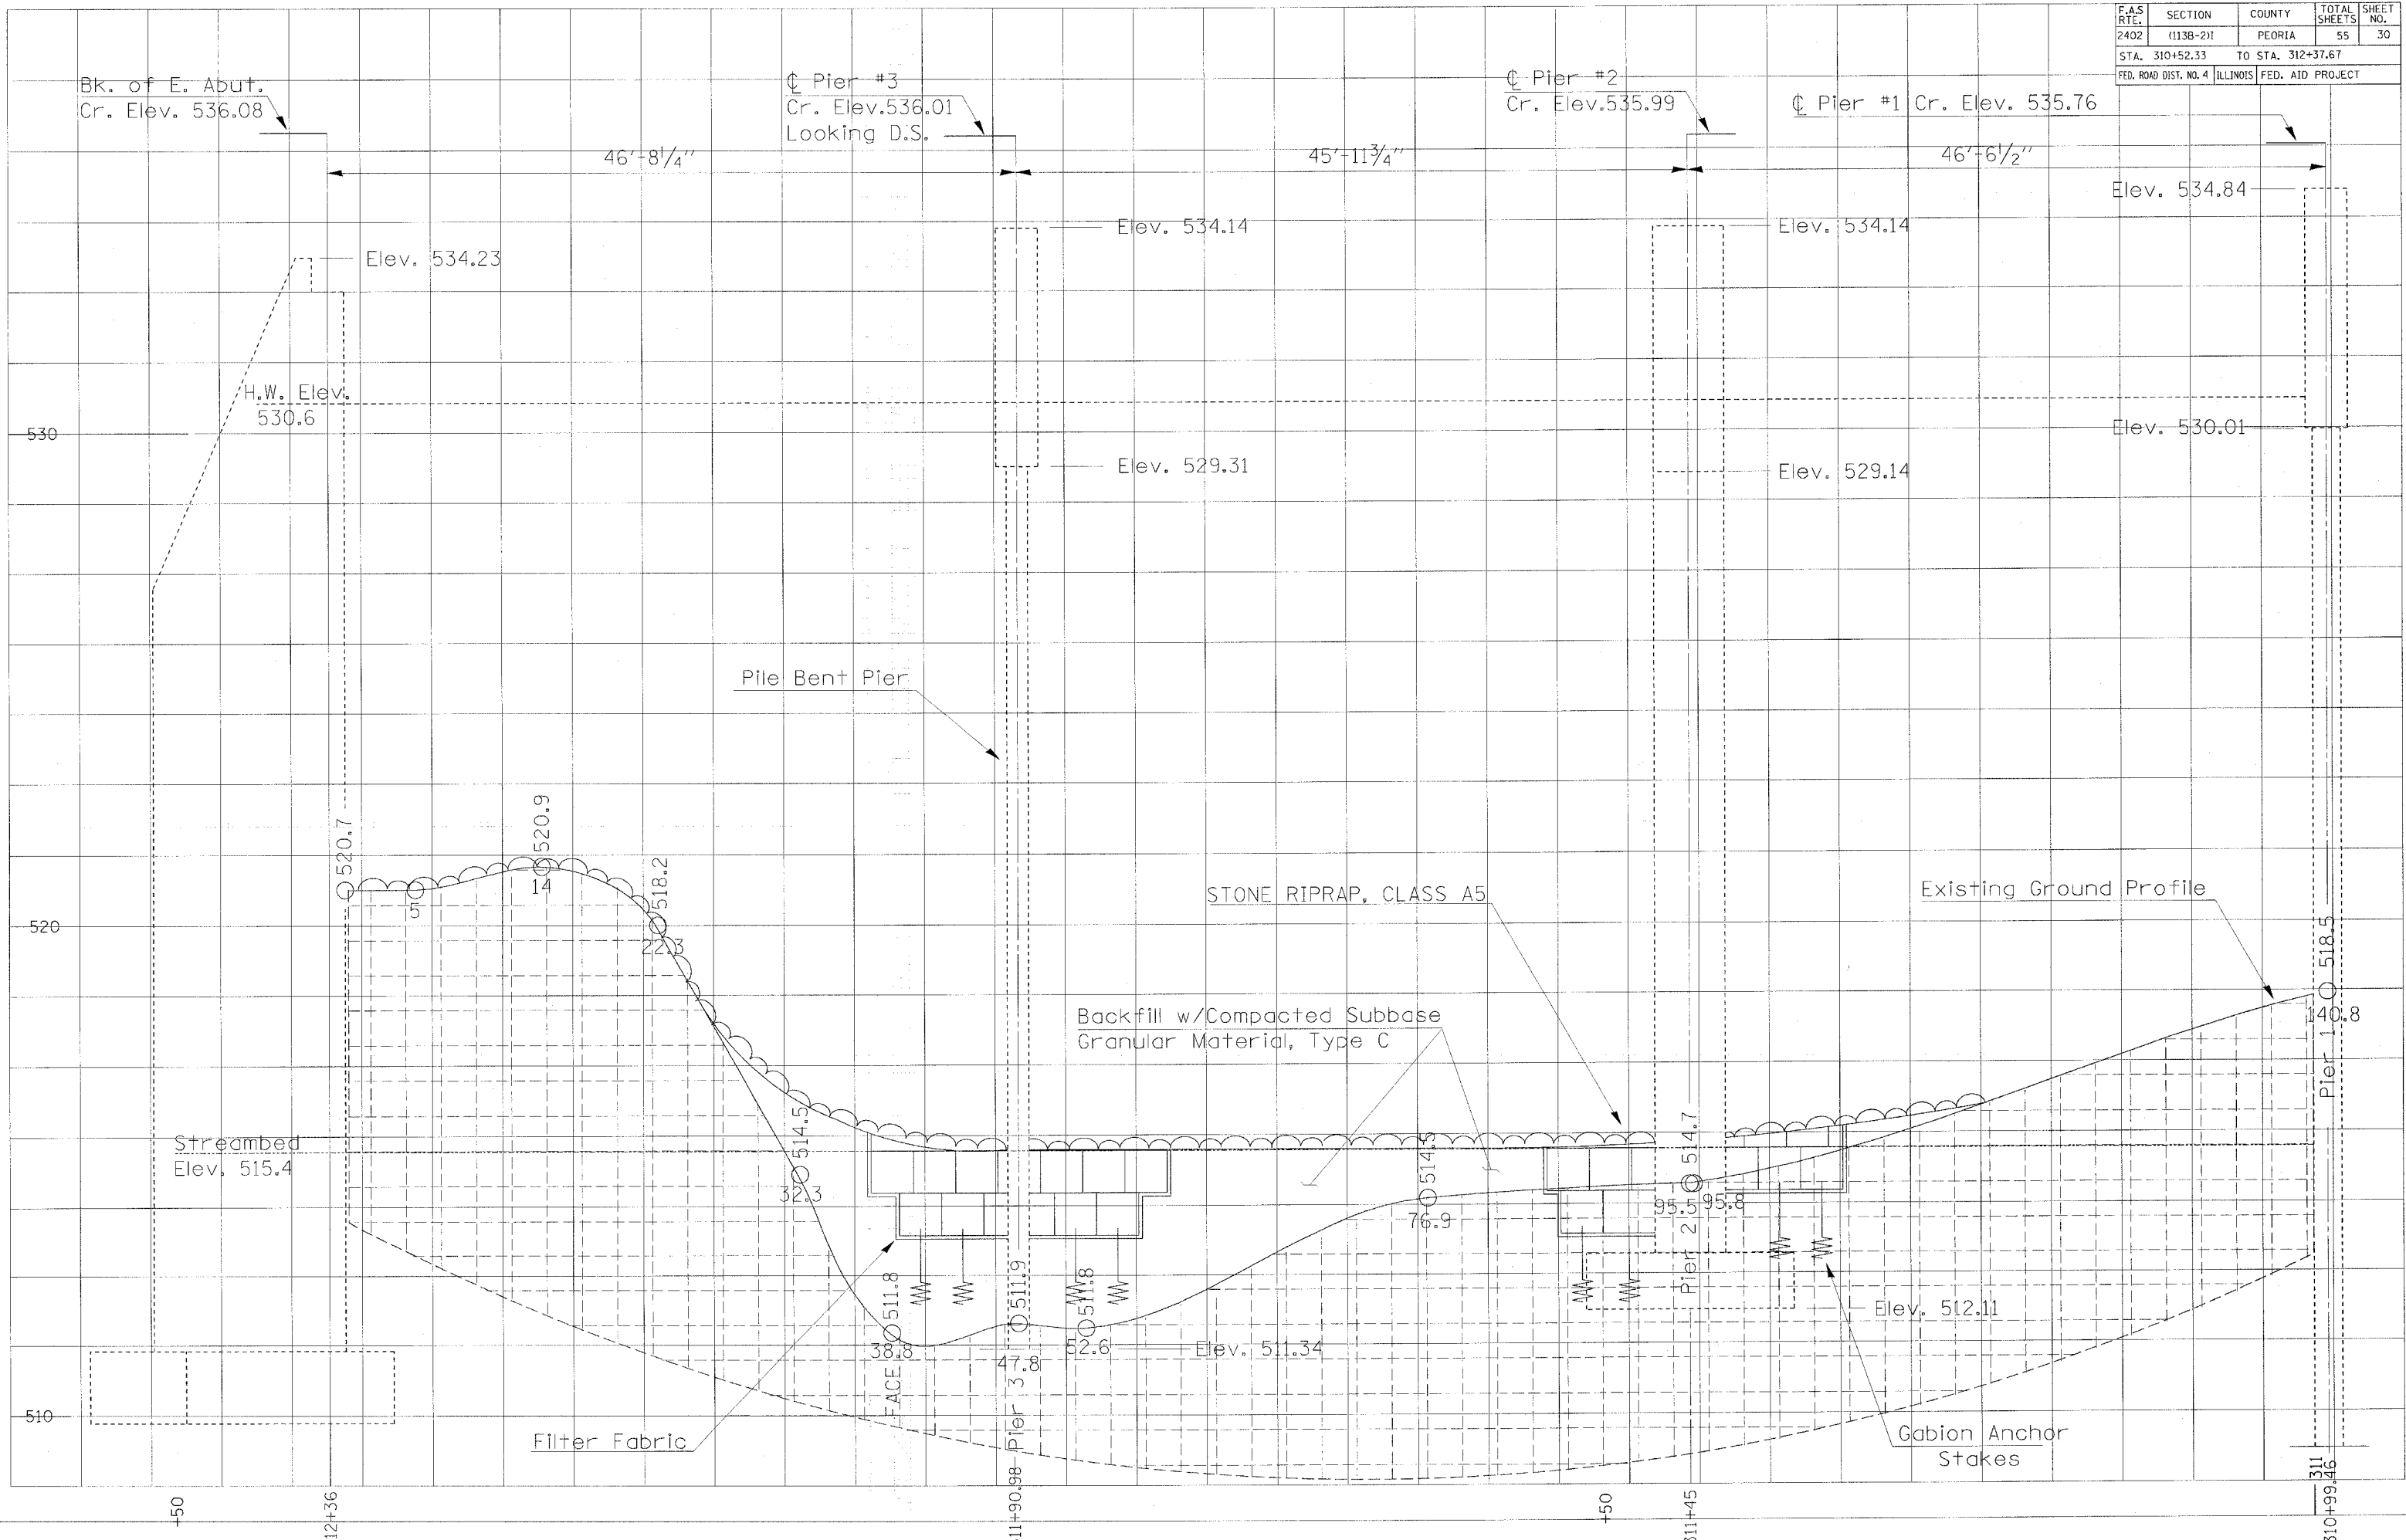

DATE	BY

DATE	BY

PLOT DATE = 3/30/2005
 FILE NAME = S:\GEN\DRG\PLANS\04-1001\04-1001.dwg
 PLOT SCALE = 43.9999 / IN.
 USER NAME = BruceM

ORIGINAL SURVEY
 SURVEY PLOTTED
 DATE 3/30/2005
 BY BruceM