


F.A.P. NO.	SECTION	COUNTY	TOTAL SHEETS
315	311, 321	McDONOUGH	306
STA. 32+00		TO STA. 42+39.96	
FED. ROAD DIST. NO. 4 ILLINOIS FED. AID PROJECT			



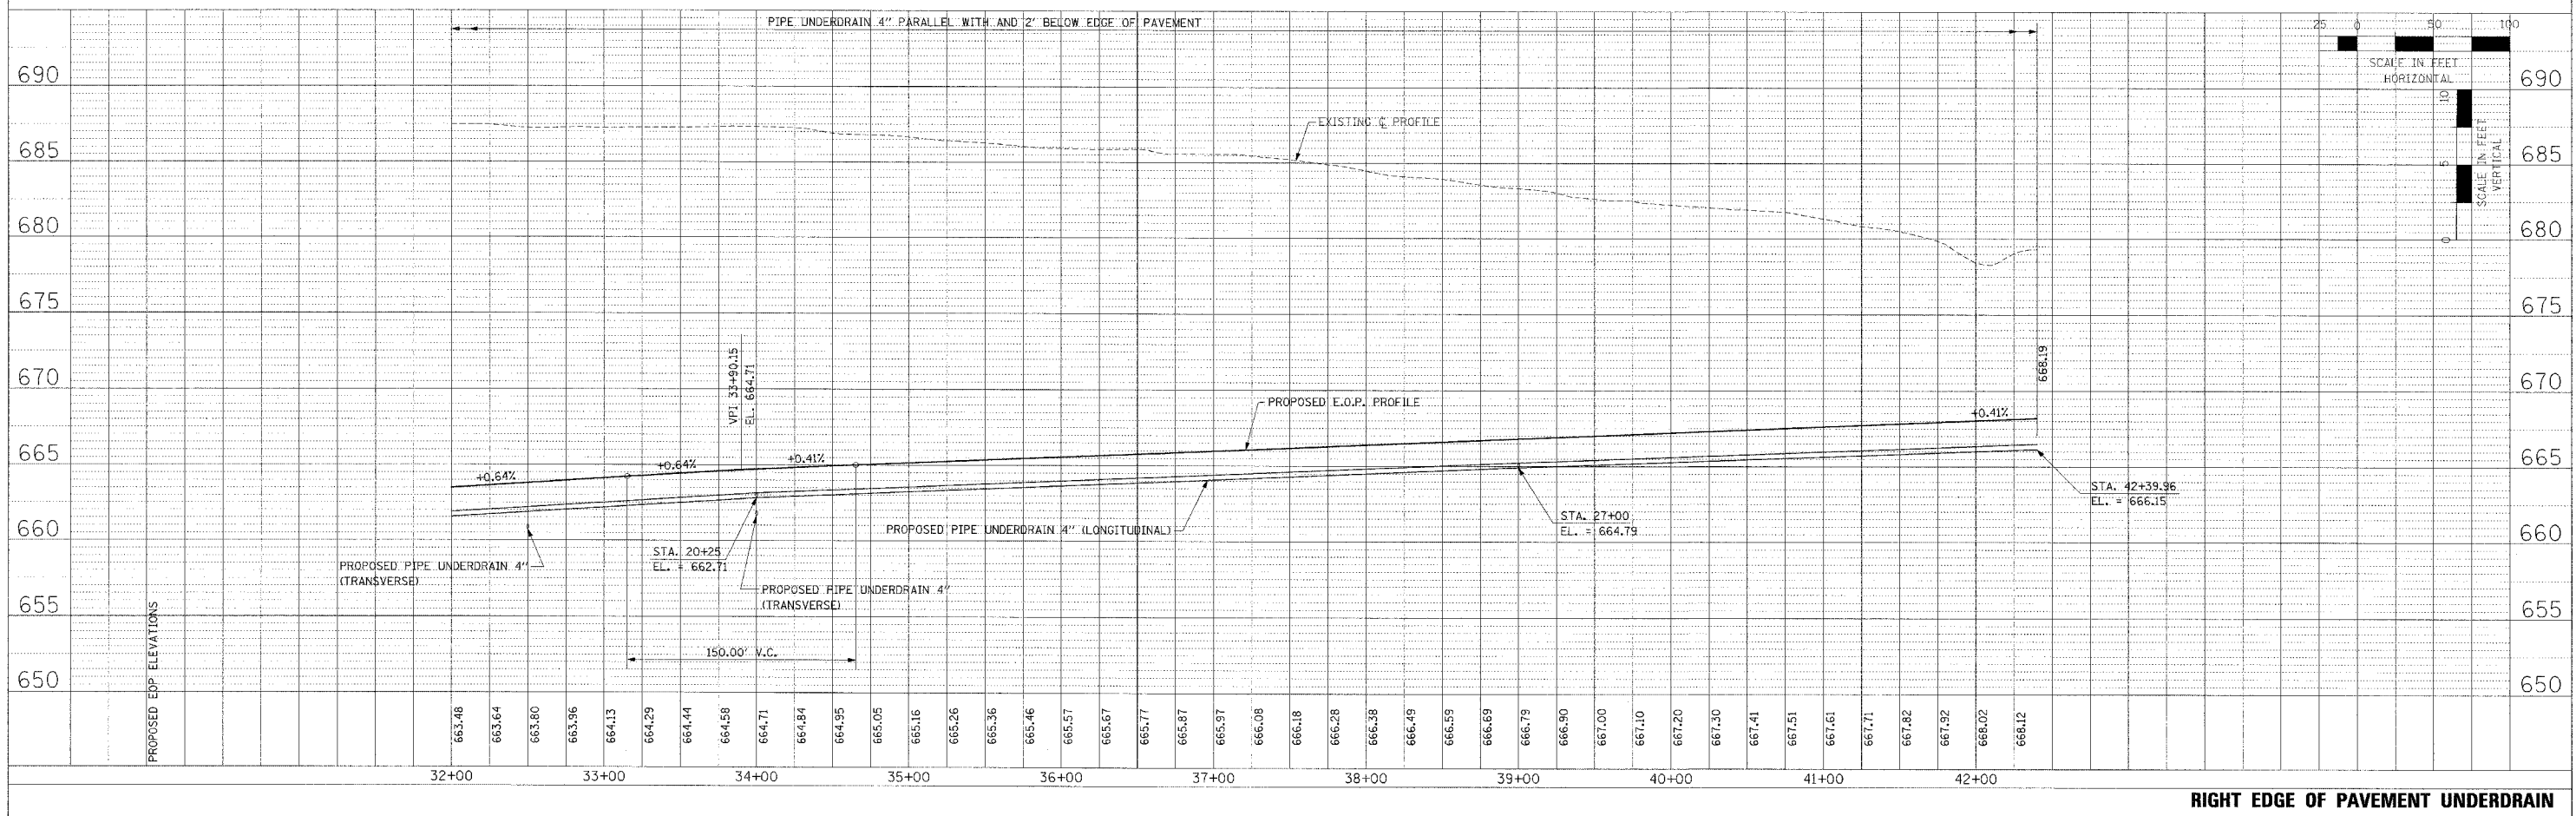

PIPE UNDERDRAIN PROFILES - IL. ROUTE 336 - RAMP I - STA. 32+00 TO STA. 42+39.96