


RESTATED	AMPH	 RANDOLPH & ASSOCIATES, INC. 111 N. PIONEER PARKWAY, PEORIA, IL 61604-2124 TEL: 309-691-8144 FAX: 309-691-8125 WWW.RANDOLPH-ASSOCIATES.COM CONSULTING ENGINEERS & LAND SURVEYORS	FILE NUMBER	136.115	FAU RTE.	SECTION	COUNTY	TOTAL SHEETS	SHEET NO.
CHECKED	RB		DATE	February 2004	6584	105R-1	PEORIA	115	24
DRAWN	AMPH		STA.	TO STA.					
CHECKED	RB		FED. ROAD DIST. NO. 4 ILLINOIS FED. AID PROJECT						


### BENCHMARKS

- TBM #11 NORTHEAST TOP FLANGE BOLT ON HYDRANT EAST OF CONTROL POINT 7 (ACROSS ALLEN ROAD) ELEVATION: 808.69
- TBM #15 NORTHEAST CORNER OF 4'X4' FLAG POLE BASE IN FRONT OF PIP PRINTING BUILDING ELEVATION: 800.75
- TBM #16 NORTHEAST FLANGE ON HYDRANT @ INT OF ALLEN & ALTORFER ELEVATION: 804.30
- TBM #20 NORTHEAST FLANGE ON HYDRANT IN FRONT OF BULLOCK GARAGES ELEVATION: 803.71
- TBM #21 NORTHEAST FLANGE BOLT TOP OF HYDRANT IN FRONT OF RK DIXON COMPANY ELEVATION: 799.40


#6 STA. 179+72.18 52.48' LT.  
 NORTHING: 1502963.989  
 EASTING: 2445098.969

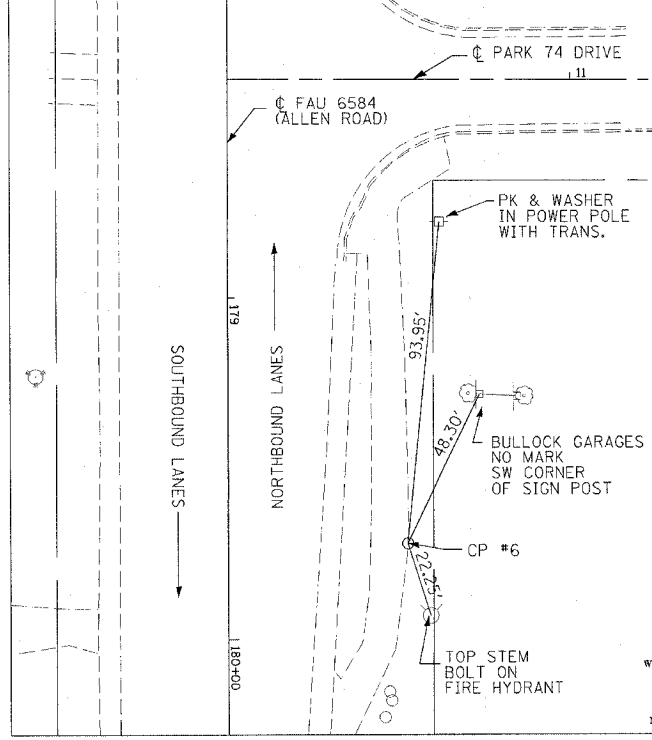

#7 STA. 197+53.88 49.61' RT.  
 NORTHING: 1501181.779  
 EASTING: 2444996.638

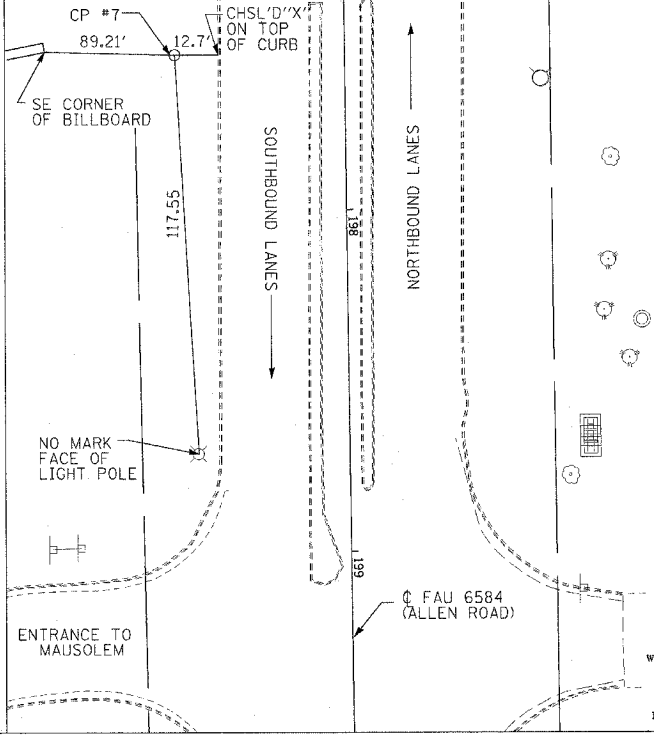

#50 STA. 206+33.30 59.53' RT.  
 NORTHING: 1500302.289  
 EASTING: 2444996.6025

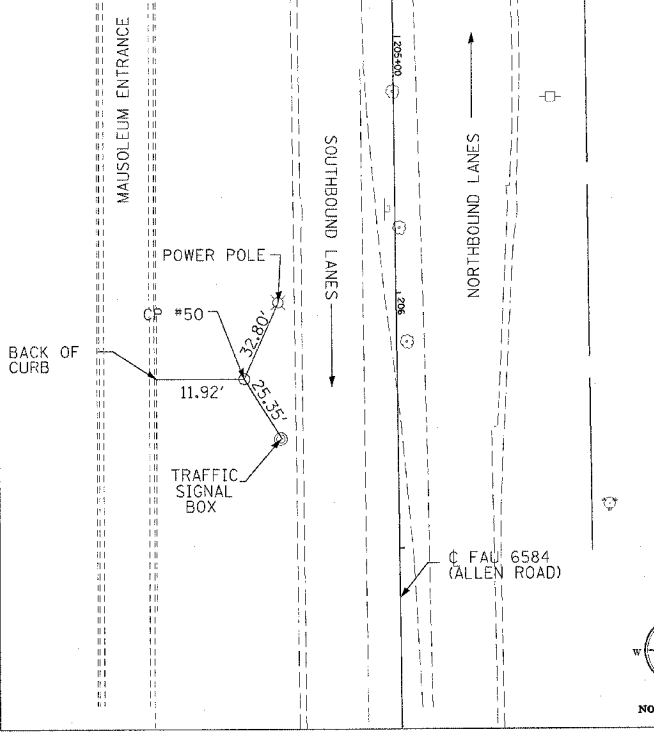


TIE TO CP #6 5/8" IR NOT TO SCALE

TIE TO CP #7 5/8" IR W/IDOT CAP NOT TO SCALE


TIE TO CP #50 1/4" IR W/STAMPED NOT TO SCALE

#51 STA. 215+20.45 40.05' LT.  
 NORTHING: 1499415.6804  
 EASTING: 2445094.9817

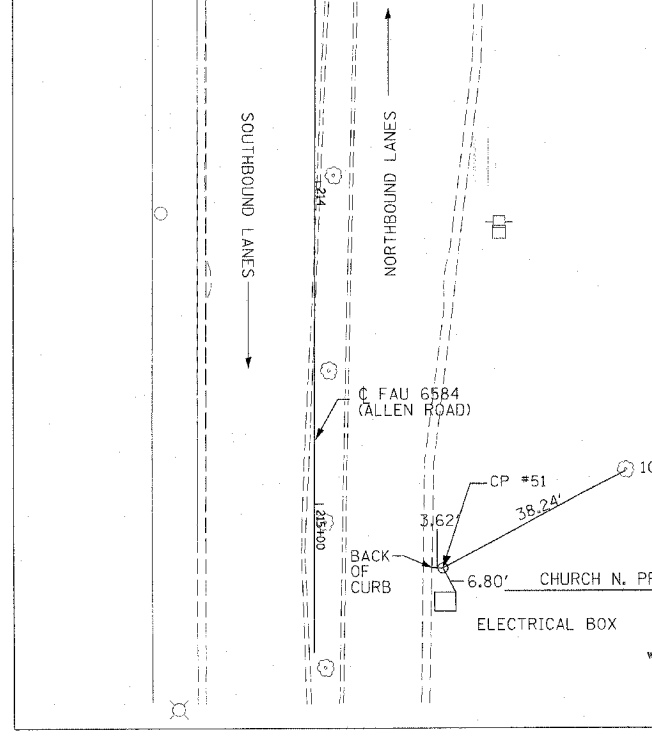


TIE TO CP #51 5/8" W/CHLS'D 'X' NOT TO SCALE

#52 STA. 188+36.79 67.98' RT.  
 NORTHING: 1502099.4566  
 EASTING: 2444977.876

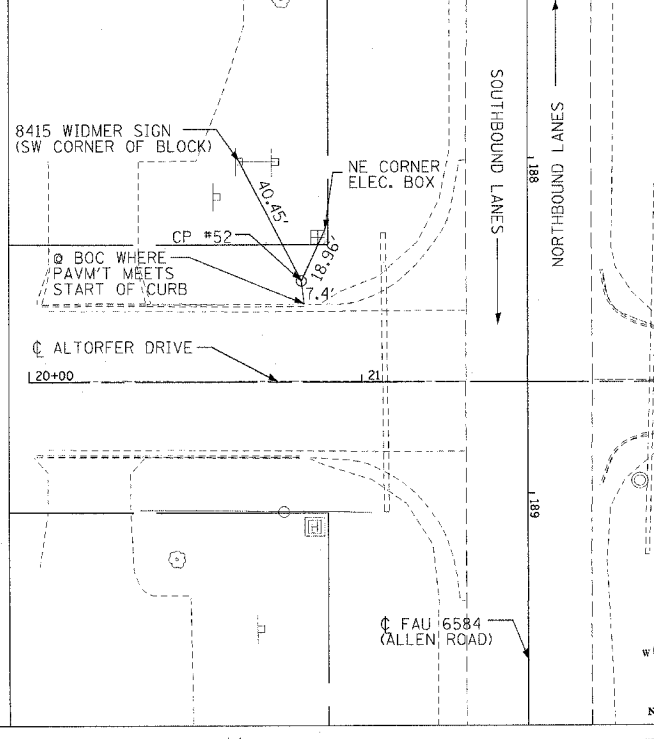


TIE TO CP #52 1/2" IR STAMPED 52 W/DIMPLE NOT TO SCALE

#53 STA. 177+96.92 69.54' LT.  
 NORTHING: 1500302.289  
 EASTING: 2444996.6025

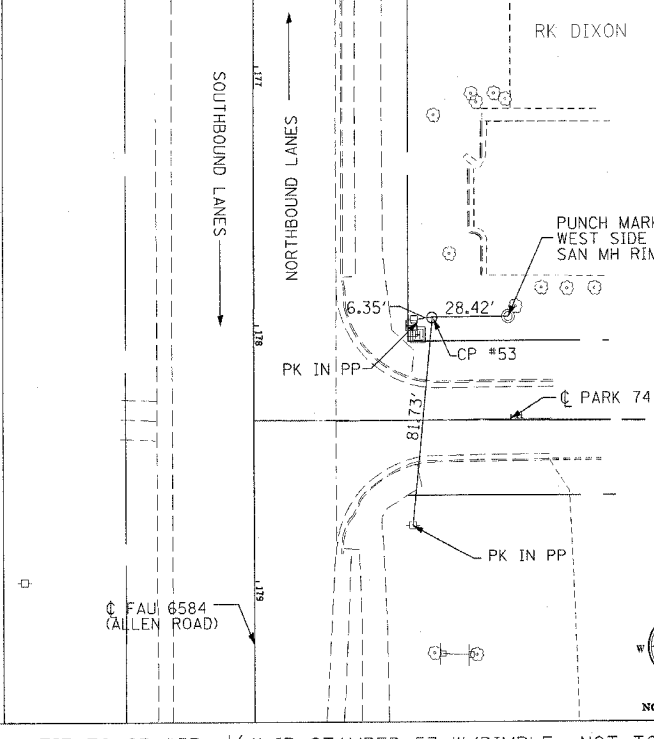

TIE TO CP #53 1/2" IR STAMPED 53 W/DIMPLE NOT TO SCALE

STA. 184+35.82 15.26' LT.  
 NORTHING: ----- ELEV. -----  
 EASTING: -----

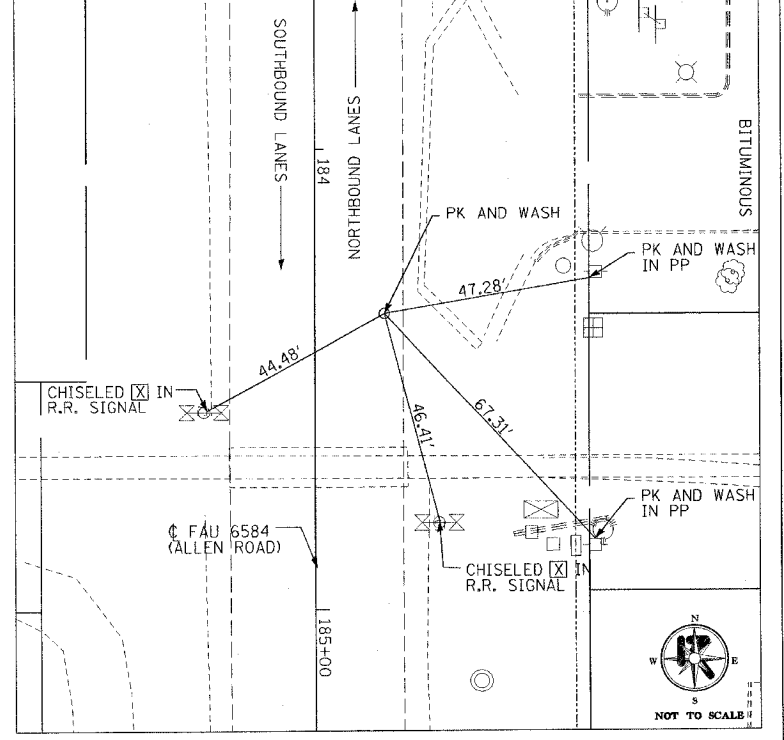

TIE TO CENTER OF SEC. 6 T.9N. - R.8E. NOT TO SCALE

### TIE POINTS & BENCHMARKS

ALLEN ROAD  
 F.A.U. 6584 (SBI 174) SECTION 105R-1  
 PEORIA COUNTY

DATE	
BY	
PLAN	
NO. 1	
NO. 2	
NO. 3	
NO. 4	
NO. 5	
NO. 6	
NO. 7	
NO. 8	
NO. 9	
NO. 10	

DATE	
BY	
PROFILE	
NO. 1	
NO. 2	
NO. 3	
NO. 4	
NO. 5	
NO. 6	
NO. 7	
NO. 8	
NO. 9	
NO. 10	