
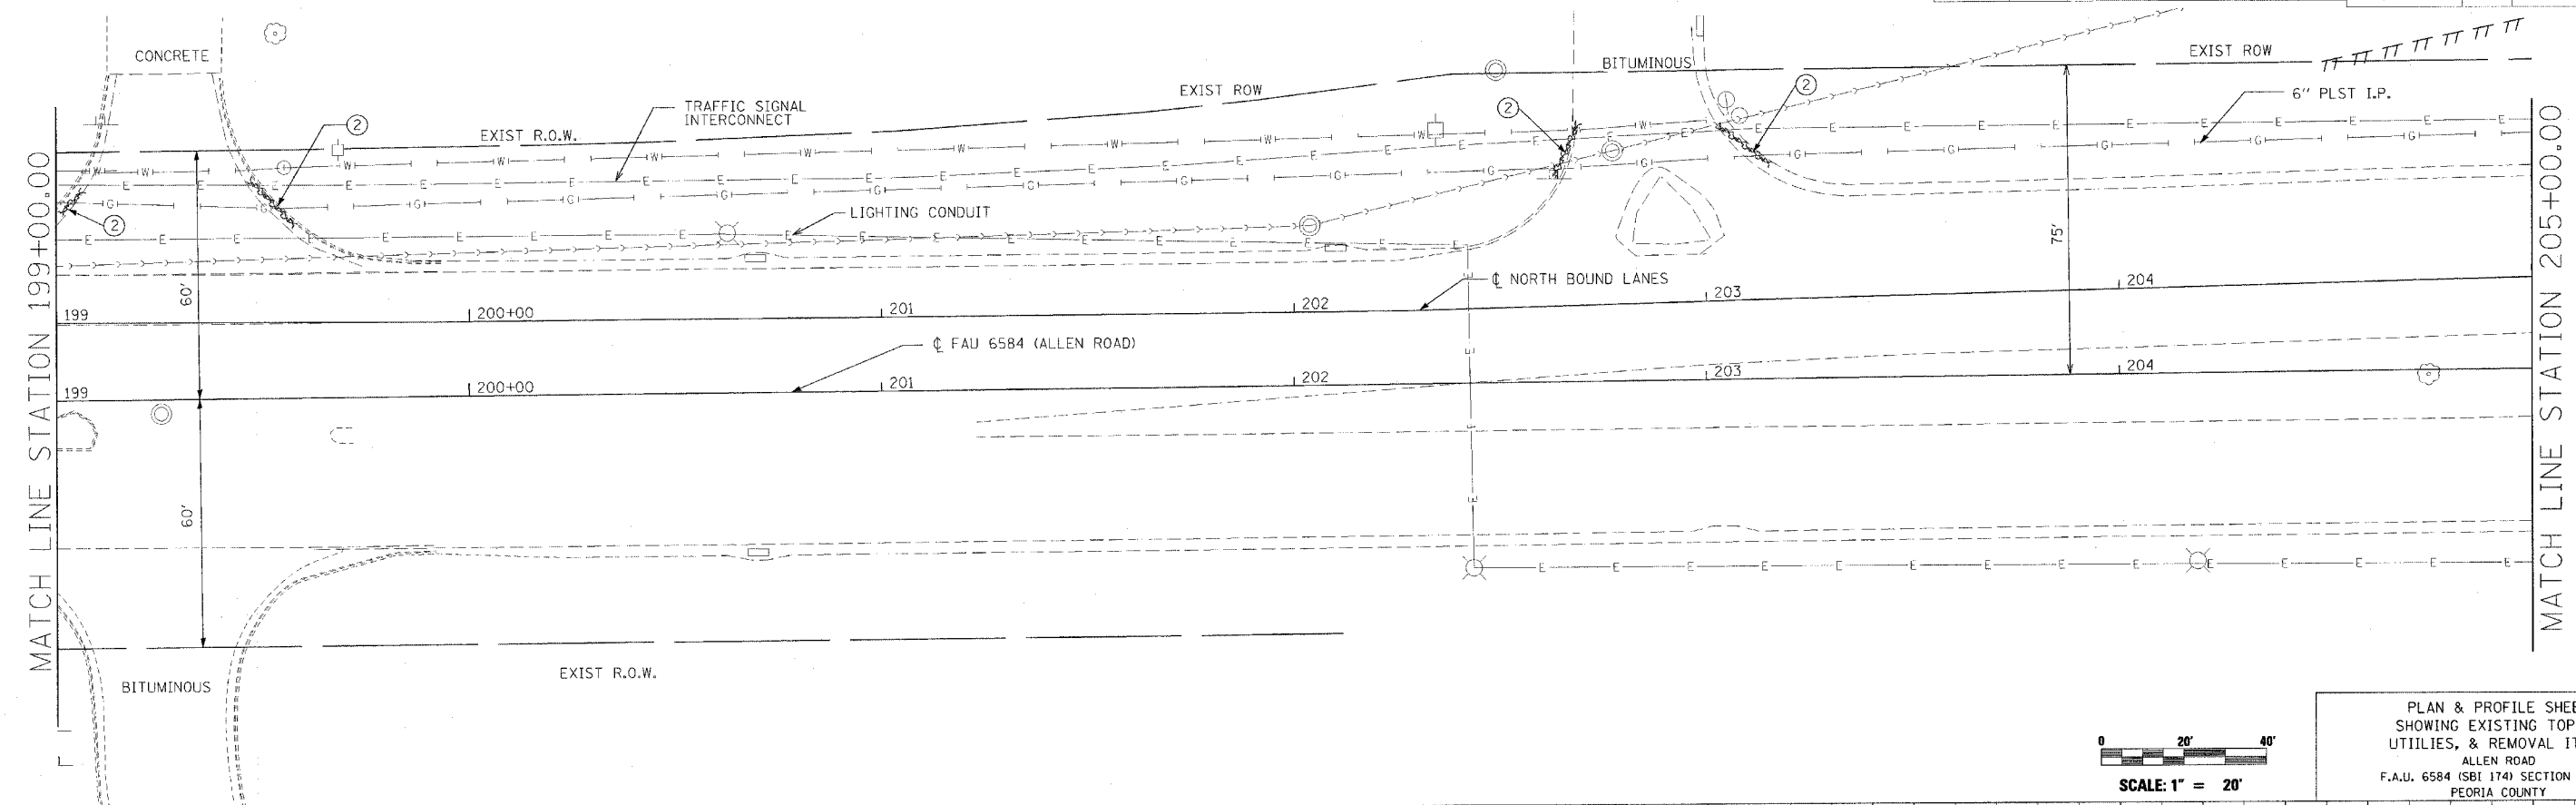
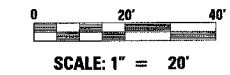


DESIGNED AMPH/RB	 RANDOLPH & ASSOCIATES, INC. 111 W. MONROE AVENUE, PEORIA, IL 61619-2124 TEL: 309-253-8814 FAX: 309-253-8815 T: 800-999-1022 WWW.RANDOLPH-PA.COM CONSULTING ENGINEERS • LAND SURVEYORS	FILE NUMBER 136.115	F.A.U. RTE. 6584	SECTION 105R-1	COUNTY PEORIA	TOTAL SHEET NO. 115	SHEET NO. 30
CHECKED RB		DATE February 2004	STA. 199+00.00	TO STA. 205+00.00			
DRAWN AMPH							
CHECKED RB		FED. ROAD DIST. NO. 4 ILLINOIS FED. AID PROJECT					




PLAN	DATE
SUPPLIED	
PLOTTED	
BY	
NOTE BOOK	
NO.	

PROFILE	DATE
DESIGNED	
PLOTTED	
BY	
NOTE BOOK	
NO.	



PLAN & PROFILE SHEET
 SHOWING EXISTING TOPO,
 UTILITIES, & REMOVAL ITEMS
 ALLEN ROAD
 F.A.U. 6584 (SBI 174) SECTION 105R-1
 PEORIA COUNTY

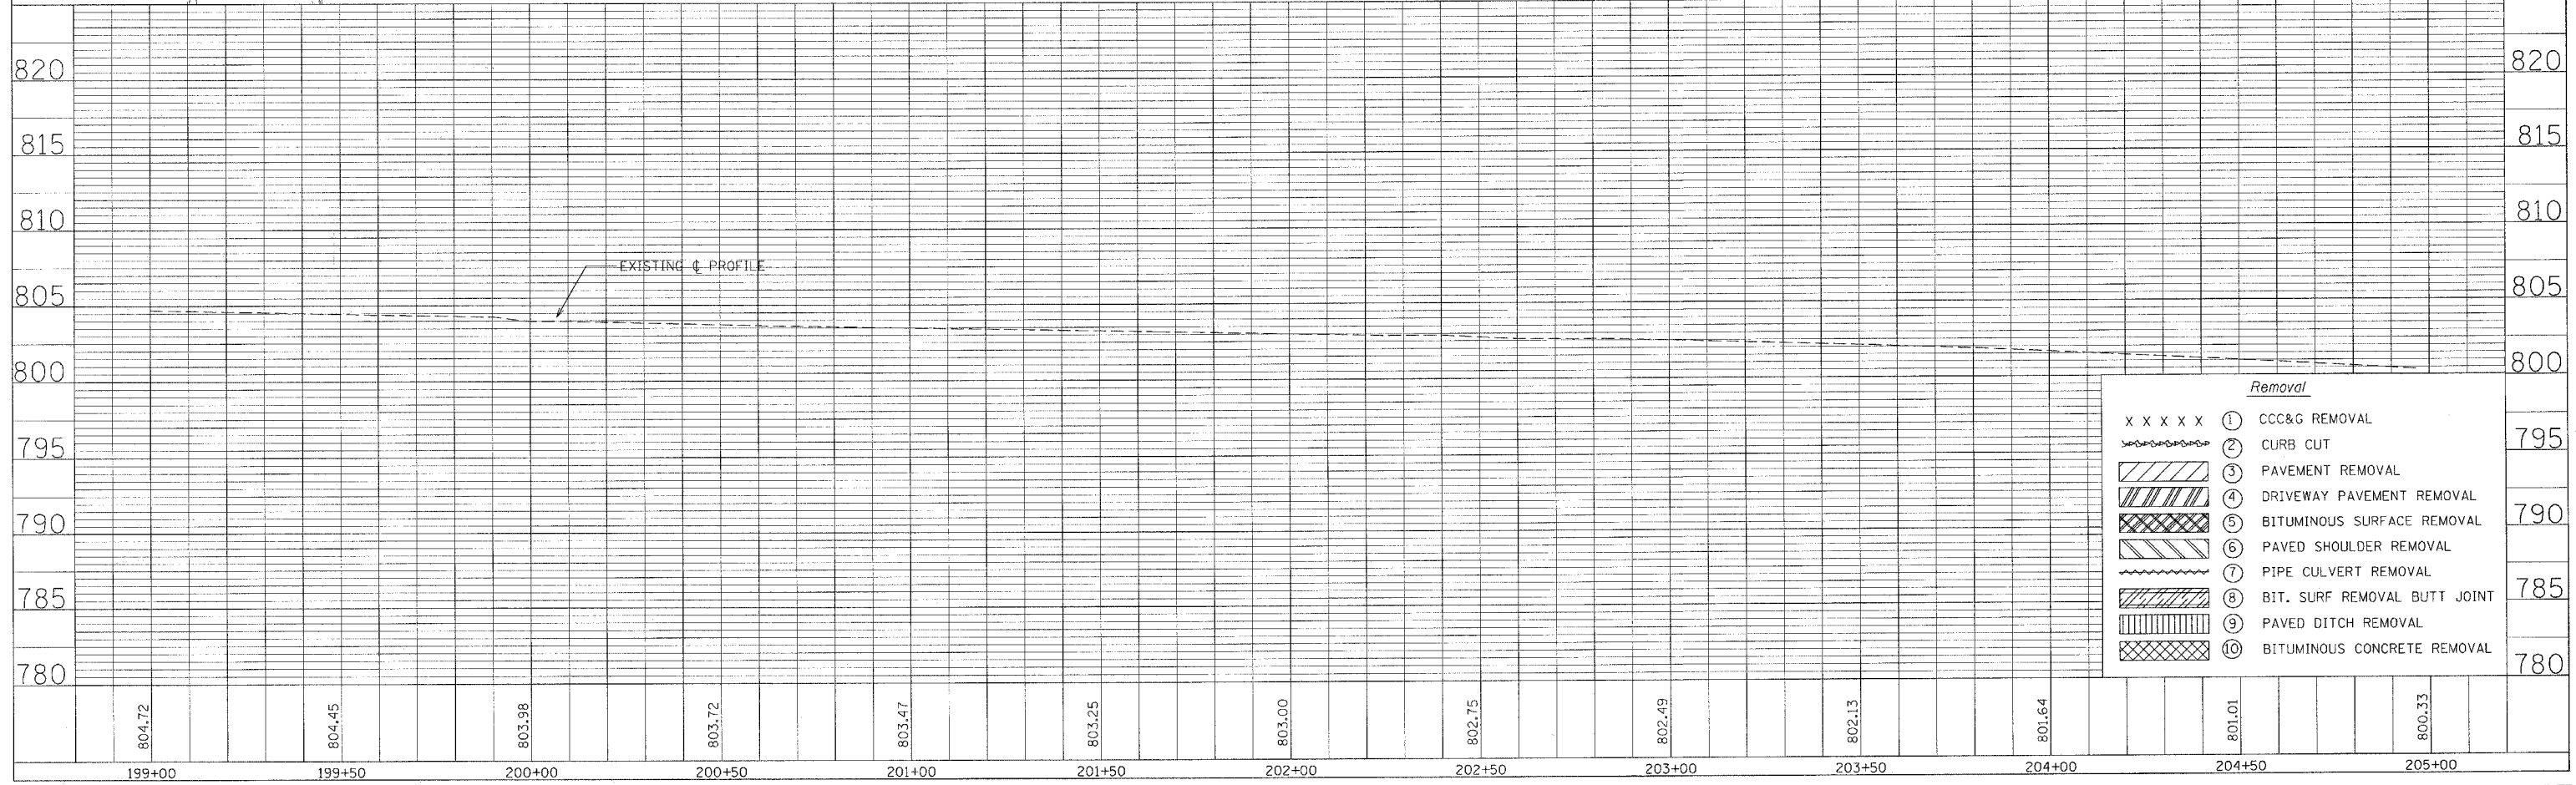

REMOVAL PLAN & PROFILE SHEET