

F.A.R. RTE.	SECTION	COUNTY	TOTAL SHEETS	SHEET NO.
749		EDGAR	75	58


STA. 275+00.00 TO STA. 277+00.00
 FED. ROAD DIST. NO. ILLINOIS FED. AID PROJECT

14RS-2, 122RS-3 & (123NRS,14)BR
 S.N. 023-2015

BY	DATE

BY	DATE

DATE = 2/7/2006
 FILE NAME = 11113342015.dwg
 PLOT SCALE = 10.5882' / IN.
 USER NAME = cee-lock_d

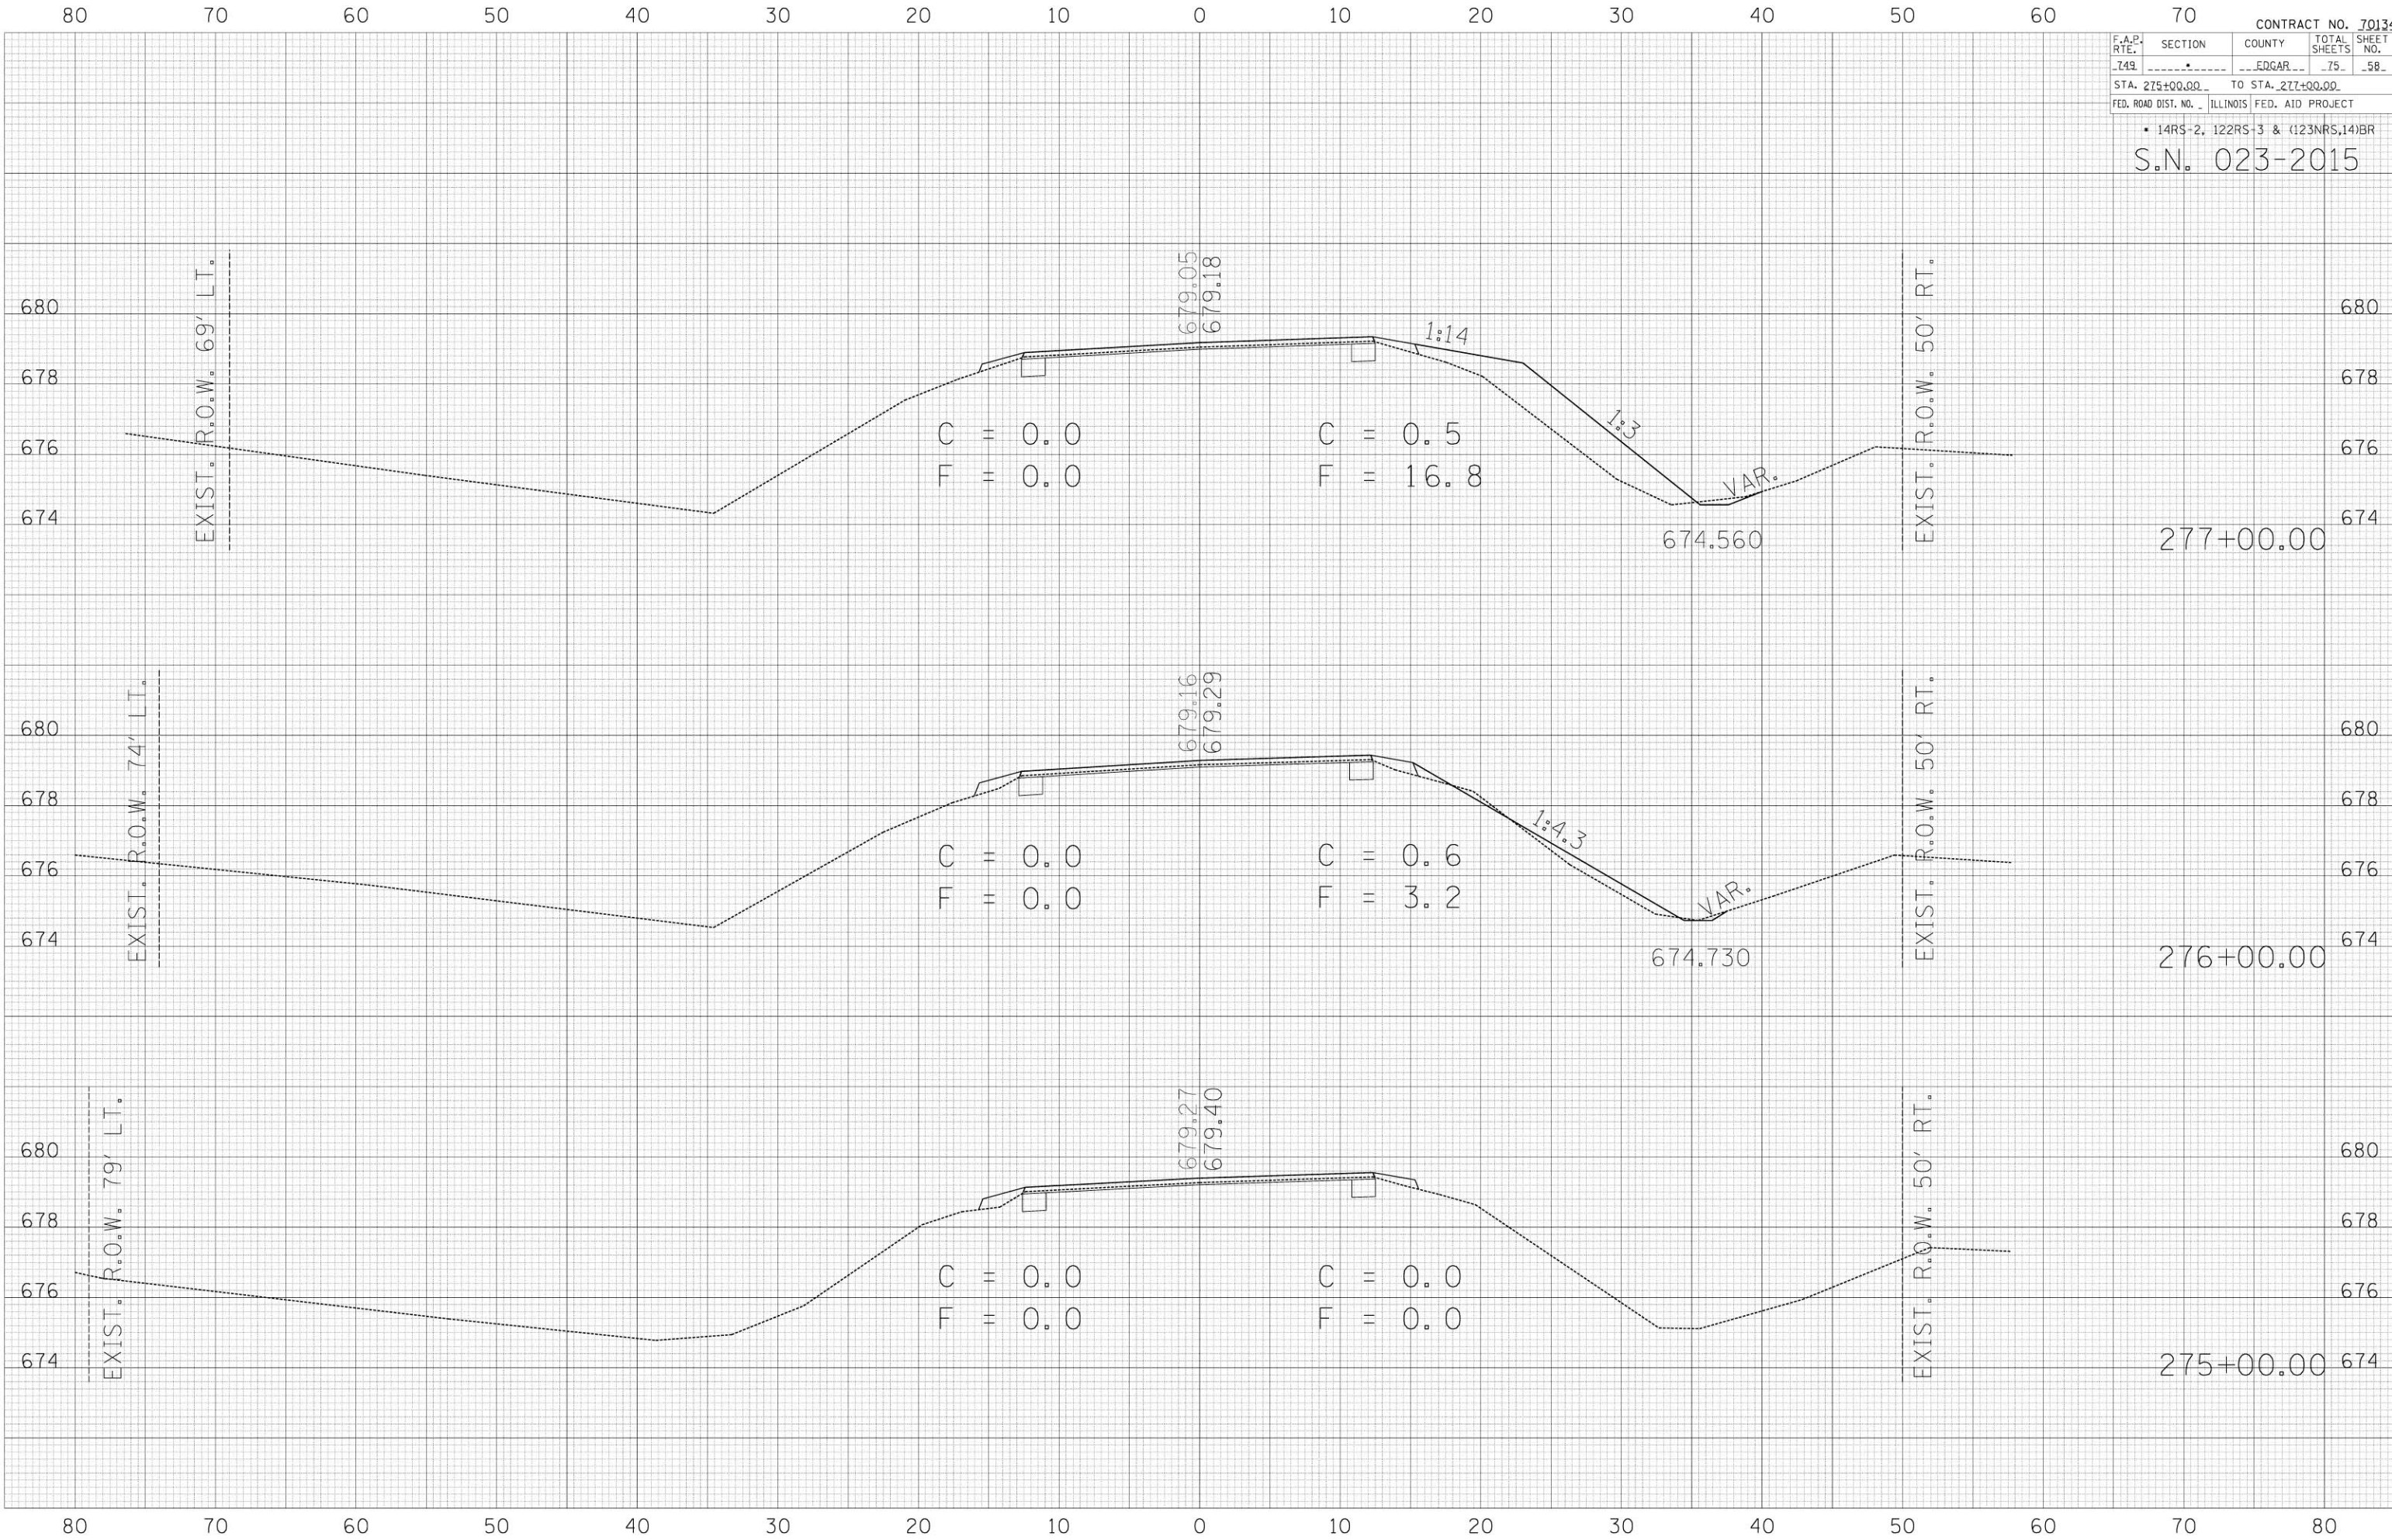

80 70 60 50 40 30 20 10 0 10 20 30 40 50 60 70 80

EXIST. R.O.W. 69' LT.

EXIST. R.O.W. 50' RT.

277+00.00

EXIST. R.O.W. 74' LT.

EXIST. R.O.W. 50' RT.

276+00.00

EXIST. R.O.W. 79' LT.

EXIST. R.O.W. 50' RT.

275+00.00

C = 0.0
F = 0.0

C = 0.5
F = 16.8

C = 0.0
F = 0.0

C = 0.6
F = 3.2

C = 0.0
F = 0.0

C = 0.0
F = 0.0

679.05
679.18

679.16
679.29

679.27
679.40

1:14

1:3

1:4.3

VAR.

VAR.

674.560

674.730