


F.A.P. RTE.	SECTION	COUNTY	TOTAL SHEETS	SHEET NO.
714		CHRISTIAN	94	54
STA. 2+57 TO STA. 3+47				
FED. ROAD DIST. NO. ILLINOIS FED. AID PROJECT				
D-6 IL. 48 IMPROVEMENT 2006				




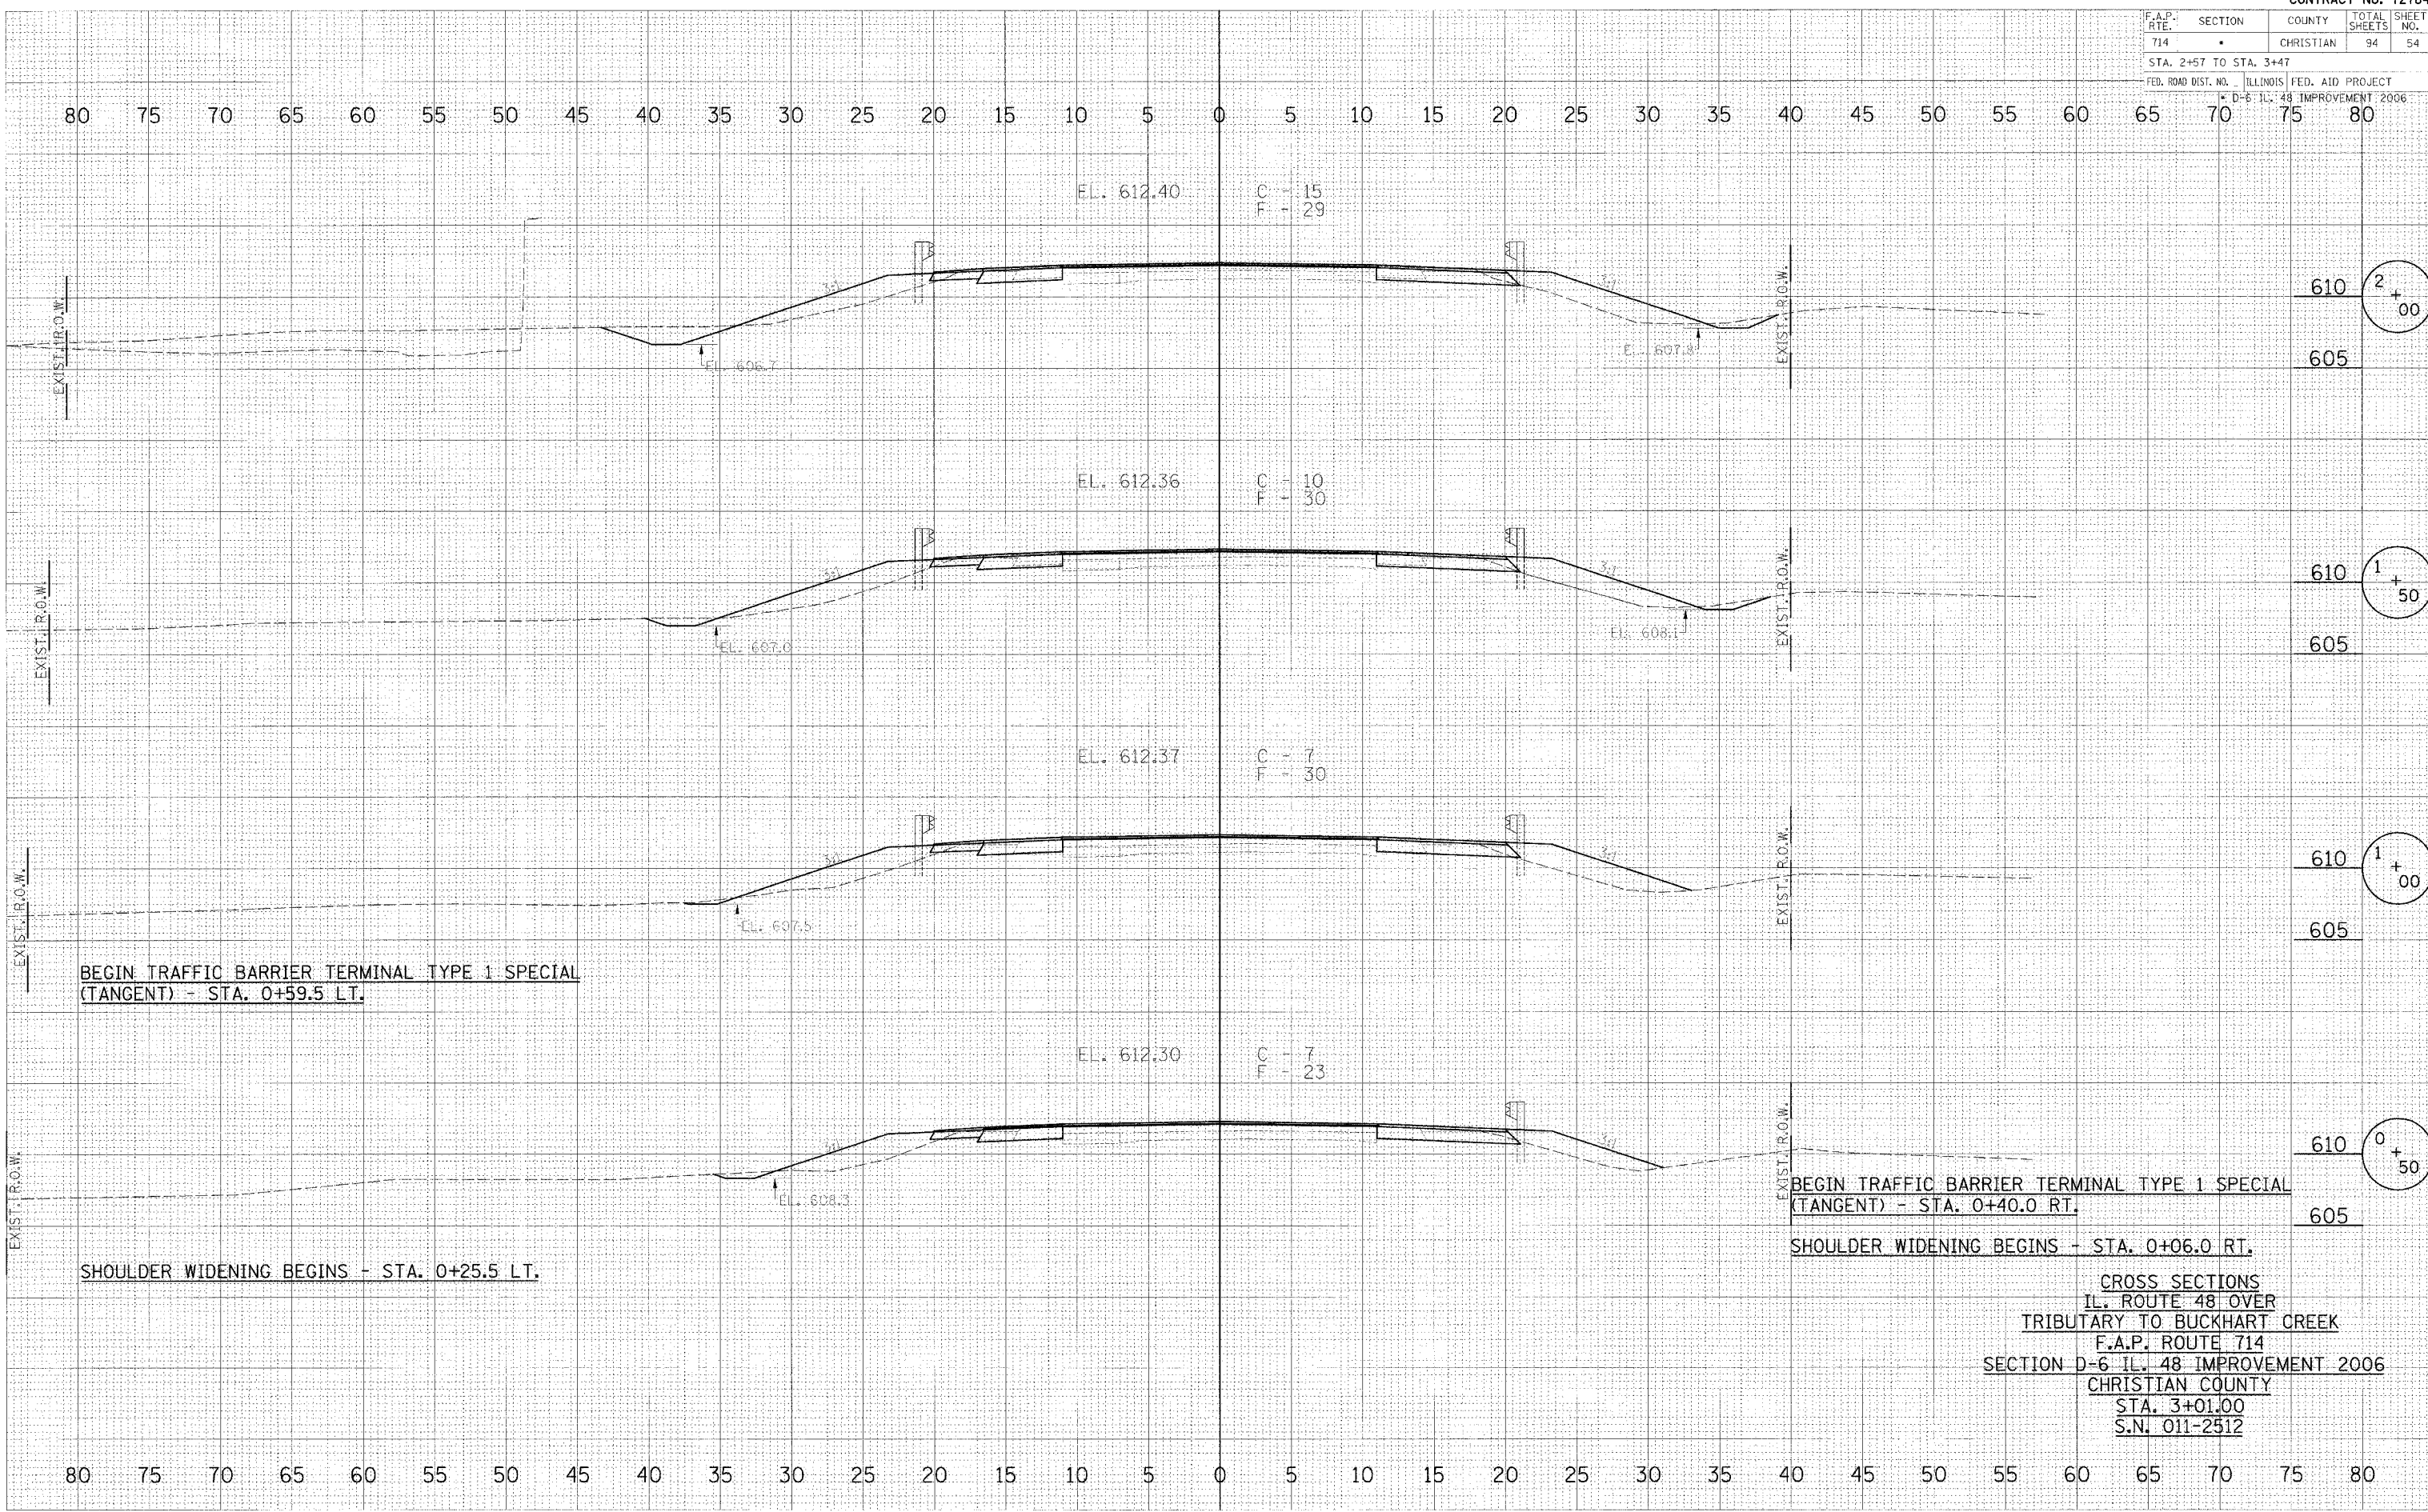

BEGIN TRAFFIC BARRIER TERMINAL TYPE 1 SPECIAL (TANGENT) - STA. 0+59.5 LT.

SHOULDER WIDENING BEGINS - STA. 0+25.5 LT.

BEGIN TRAFFIC BARRIER TERMINAL TYPE 1 SPECIAL (TANGENT) - STA. 0+40.0 RT.

SHOULDER WIDENING BEGINS - STA. 0+06.0 RT.

CROSS SECTIONS  
 IL. ROUTE 48 OVER  
 TRIBUTARY TO BUCKHART CREEK  
 F.A.P. ROUTE 714  
 SECTION D-6 IL. 48 IMPROVEMENT 2006  
 CHRISTIAN COUNTY  
 STA. 3+01.00  
 S.N. 011-2512