
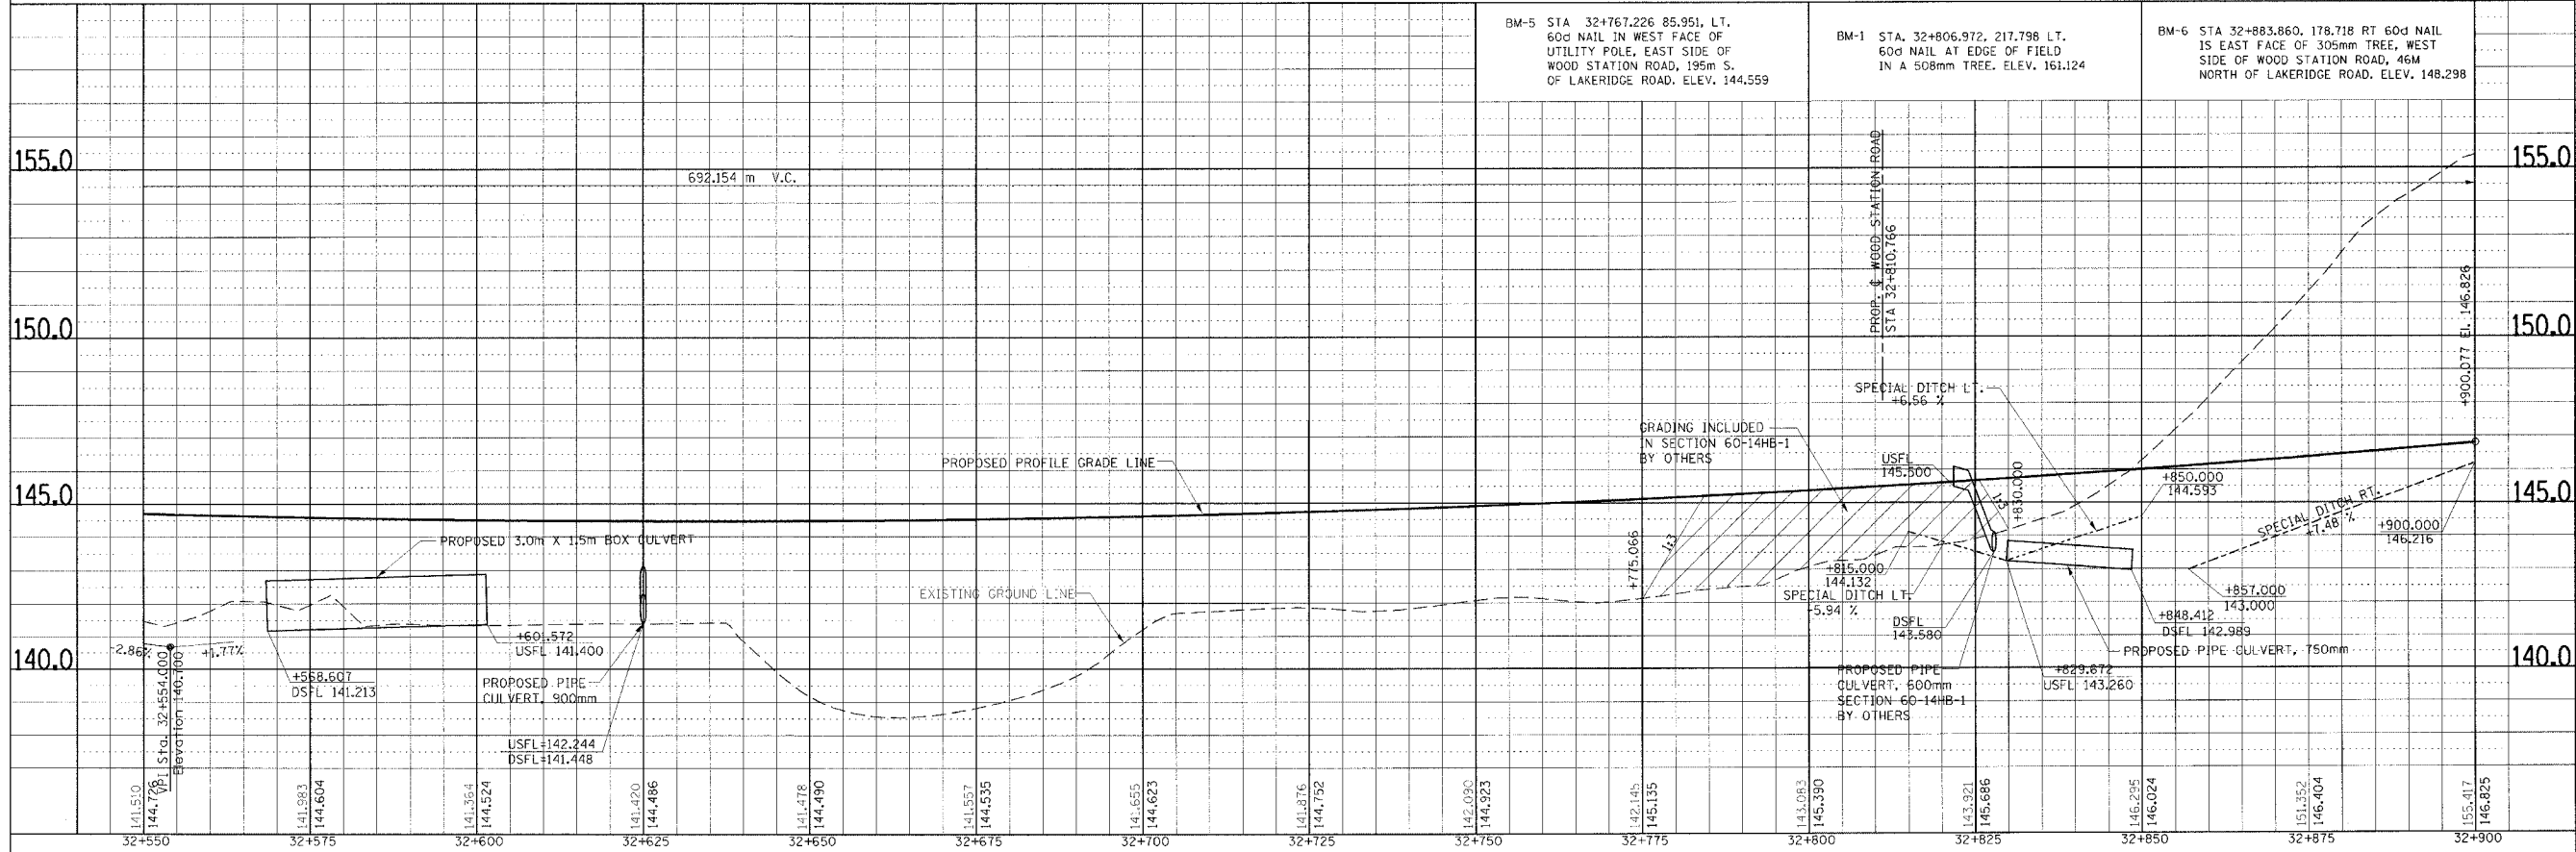


FINAL SURVEY	BY	DATE
SURVEY PLOTTED		
NOTE BOOK DATE		
AREAS CHECKED		
NO.		

ORIGINAL SURVEY	BY	DATE
SURVEY PLOTTED		
NOTE BOOK DATE		
AREAS CHECKED		
NO.		

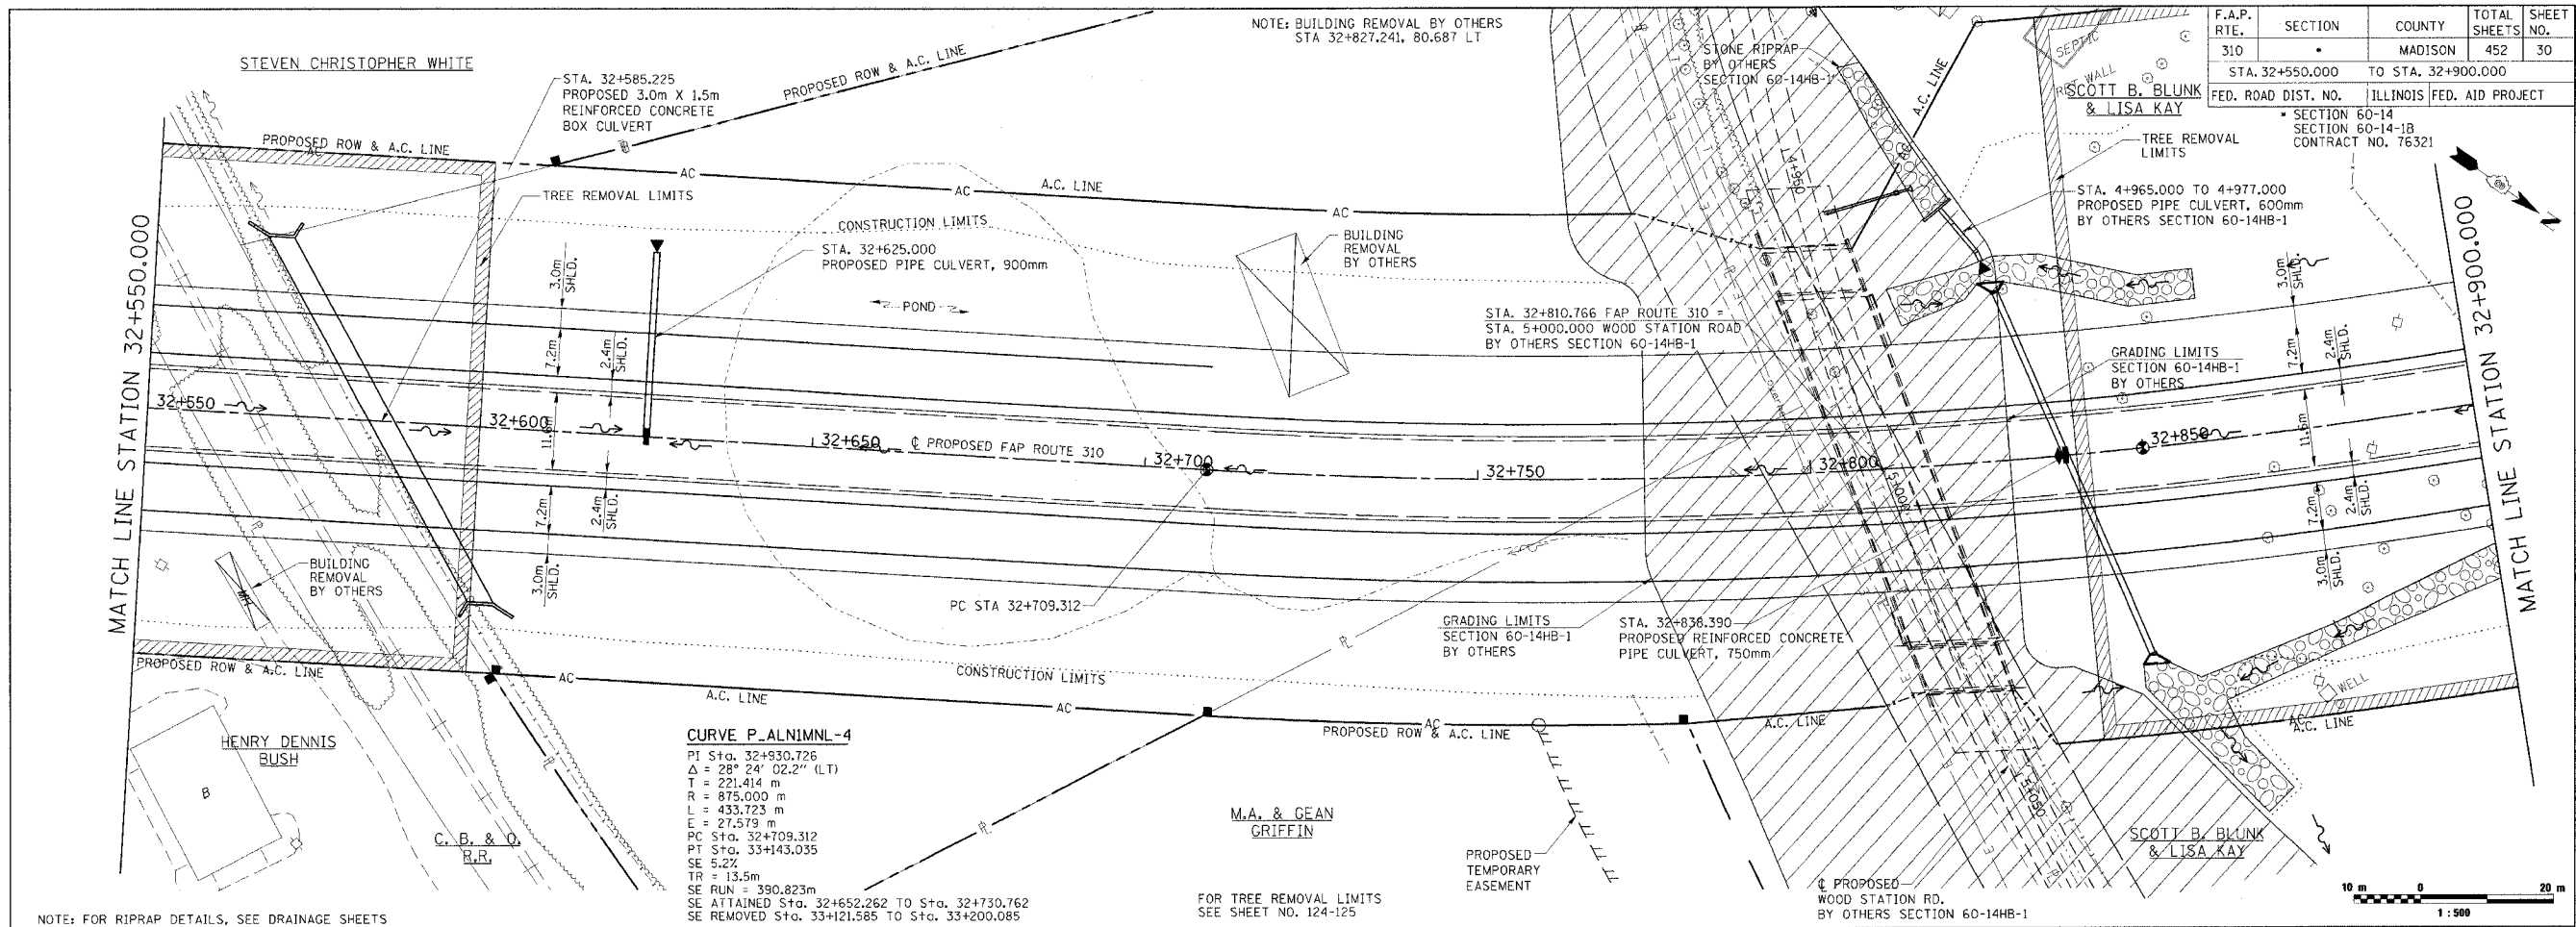

PLAN & PROFILE, FAP ROUTE 310, STA. 32+550.000 TO STA. 32+900.000