


F.A.P. RTE.	SECTION	COUNTY	TOTAL SHEETS	SHEET NO.
310		MADISON	452	173
STA. 31+633.788		TO STA.		
FED. ROAD DIST. NO.		ILLINOIS	FED. AID PROJECT	
		SECTION 60-14		
		SECTION 60-14-1B		



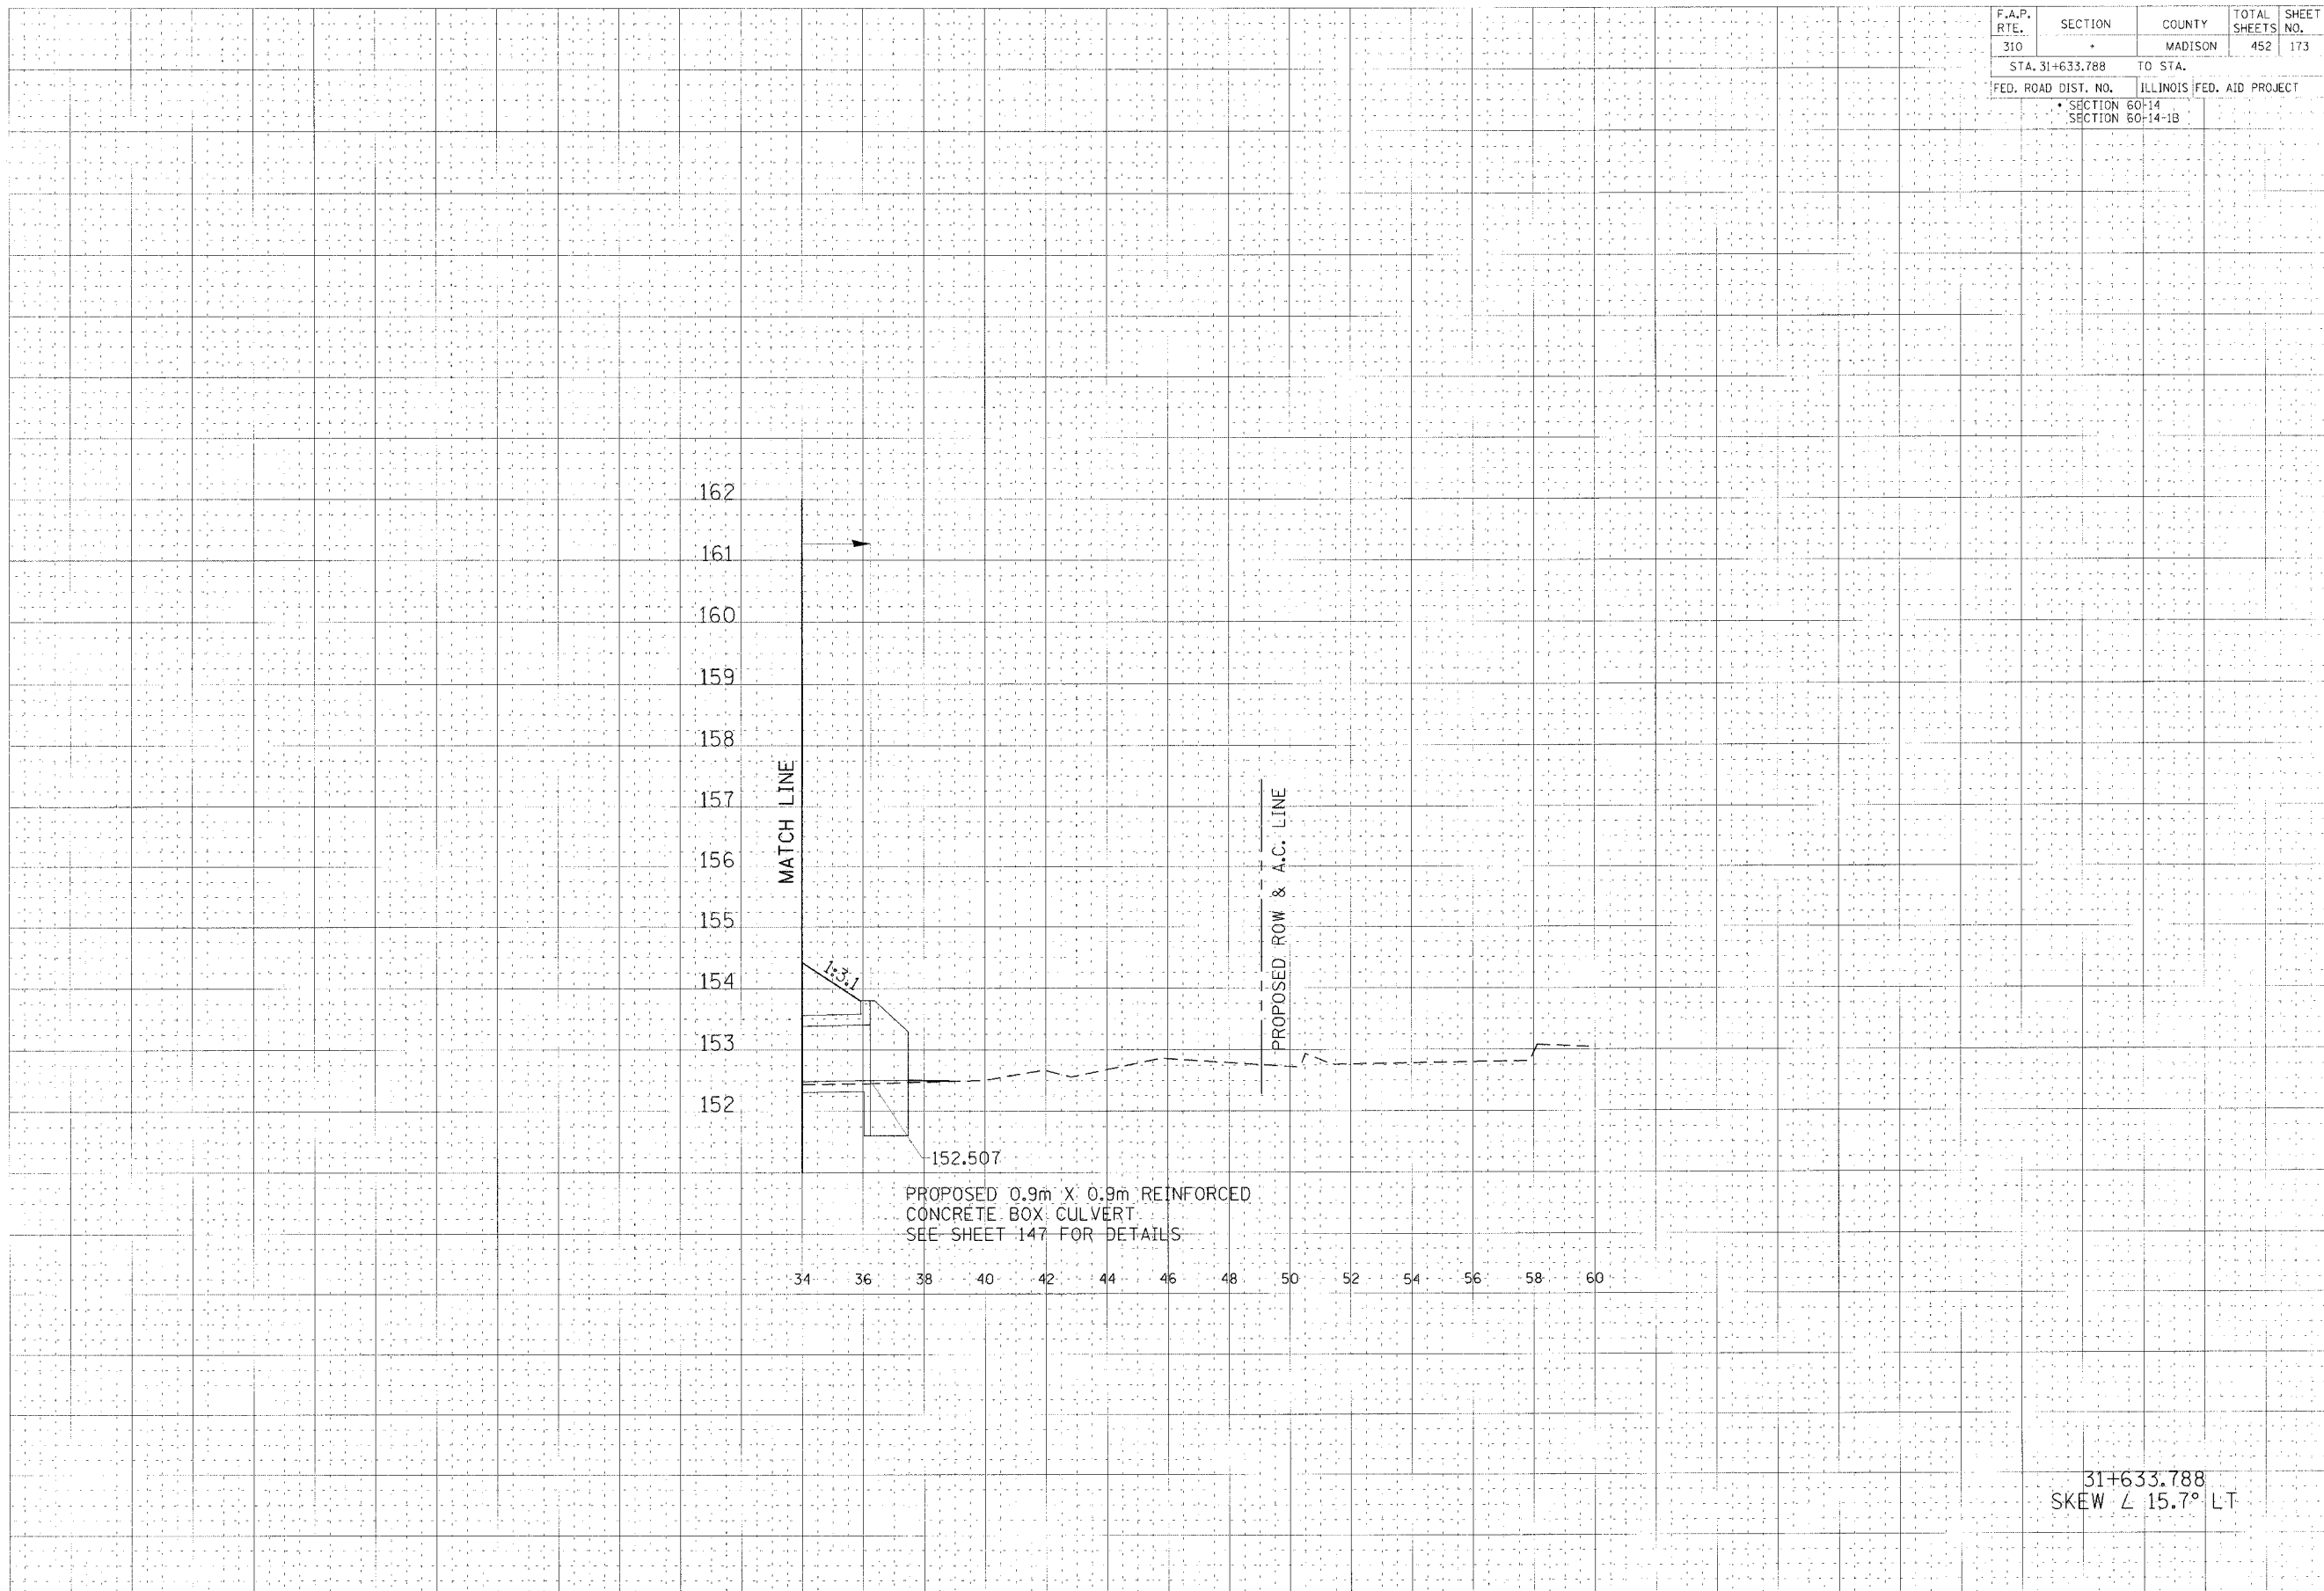

31+633.788
 SKEW \angle 15.7° LT

