


F.A.P. RTE.	SECTION	COUNTY	TOTAL SHEETS NO.
310		MADISON	452 239
STA. 31+275.000		TO STA.	
FED. ROAD DIST. NO.		ILLINOIS FED. AID PROJECT	
• SECTION 60-14			
• SECTION 60-14-1B			


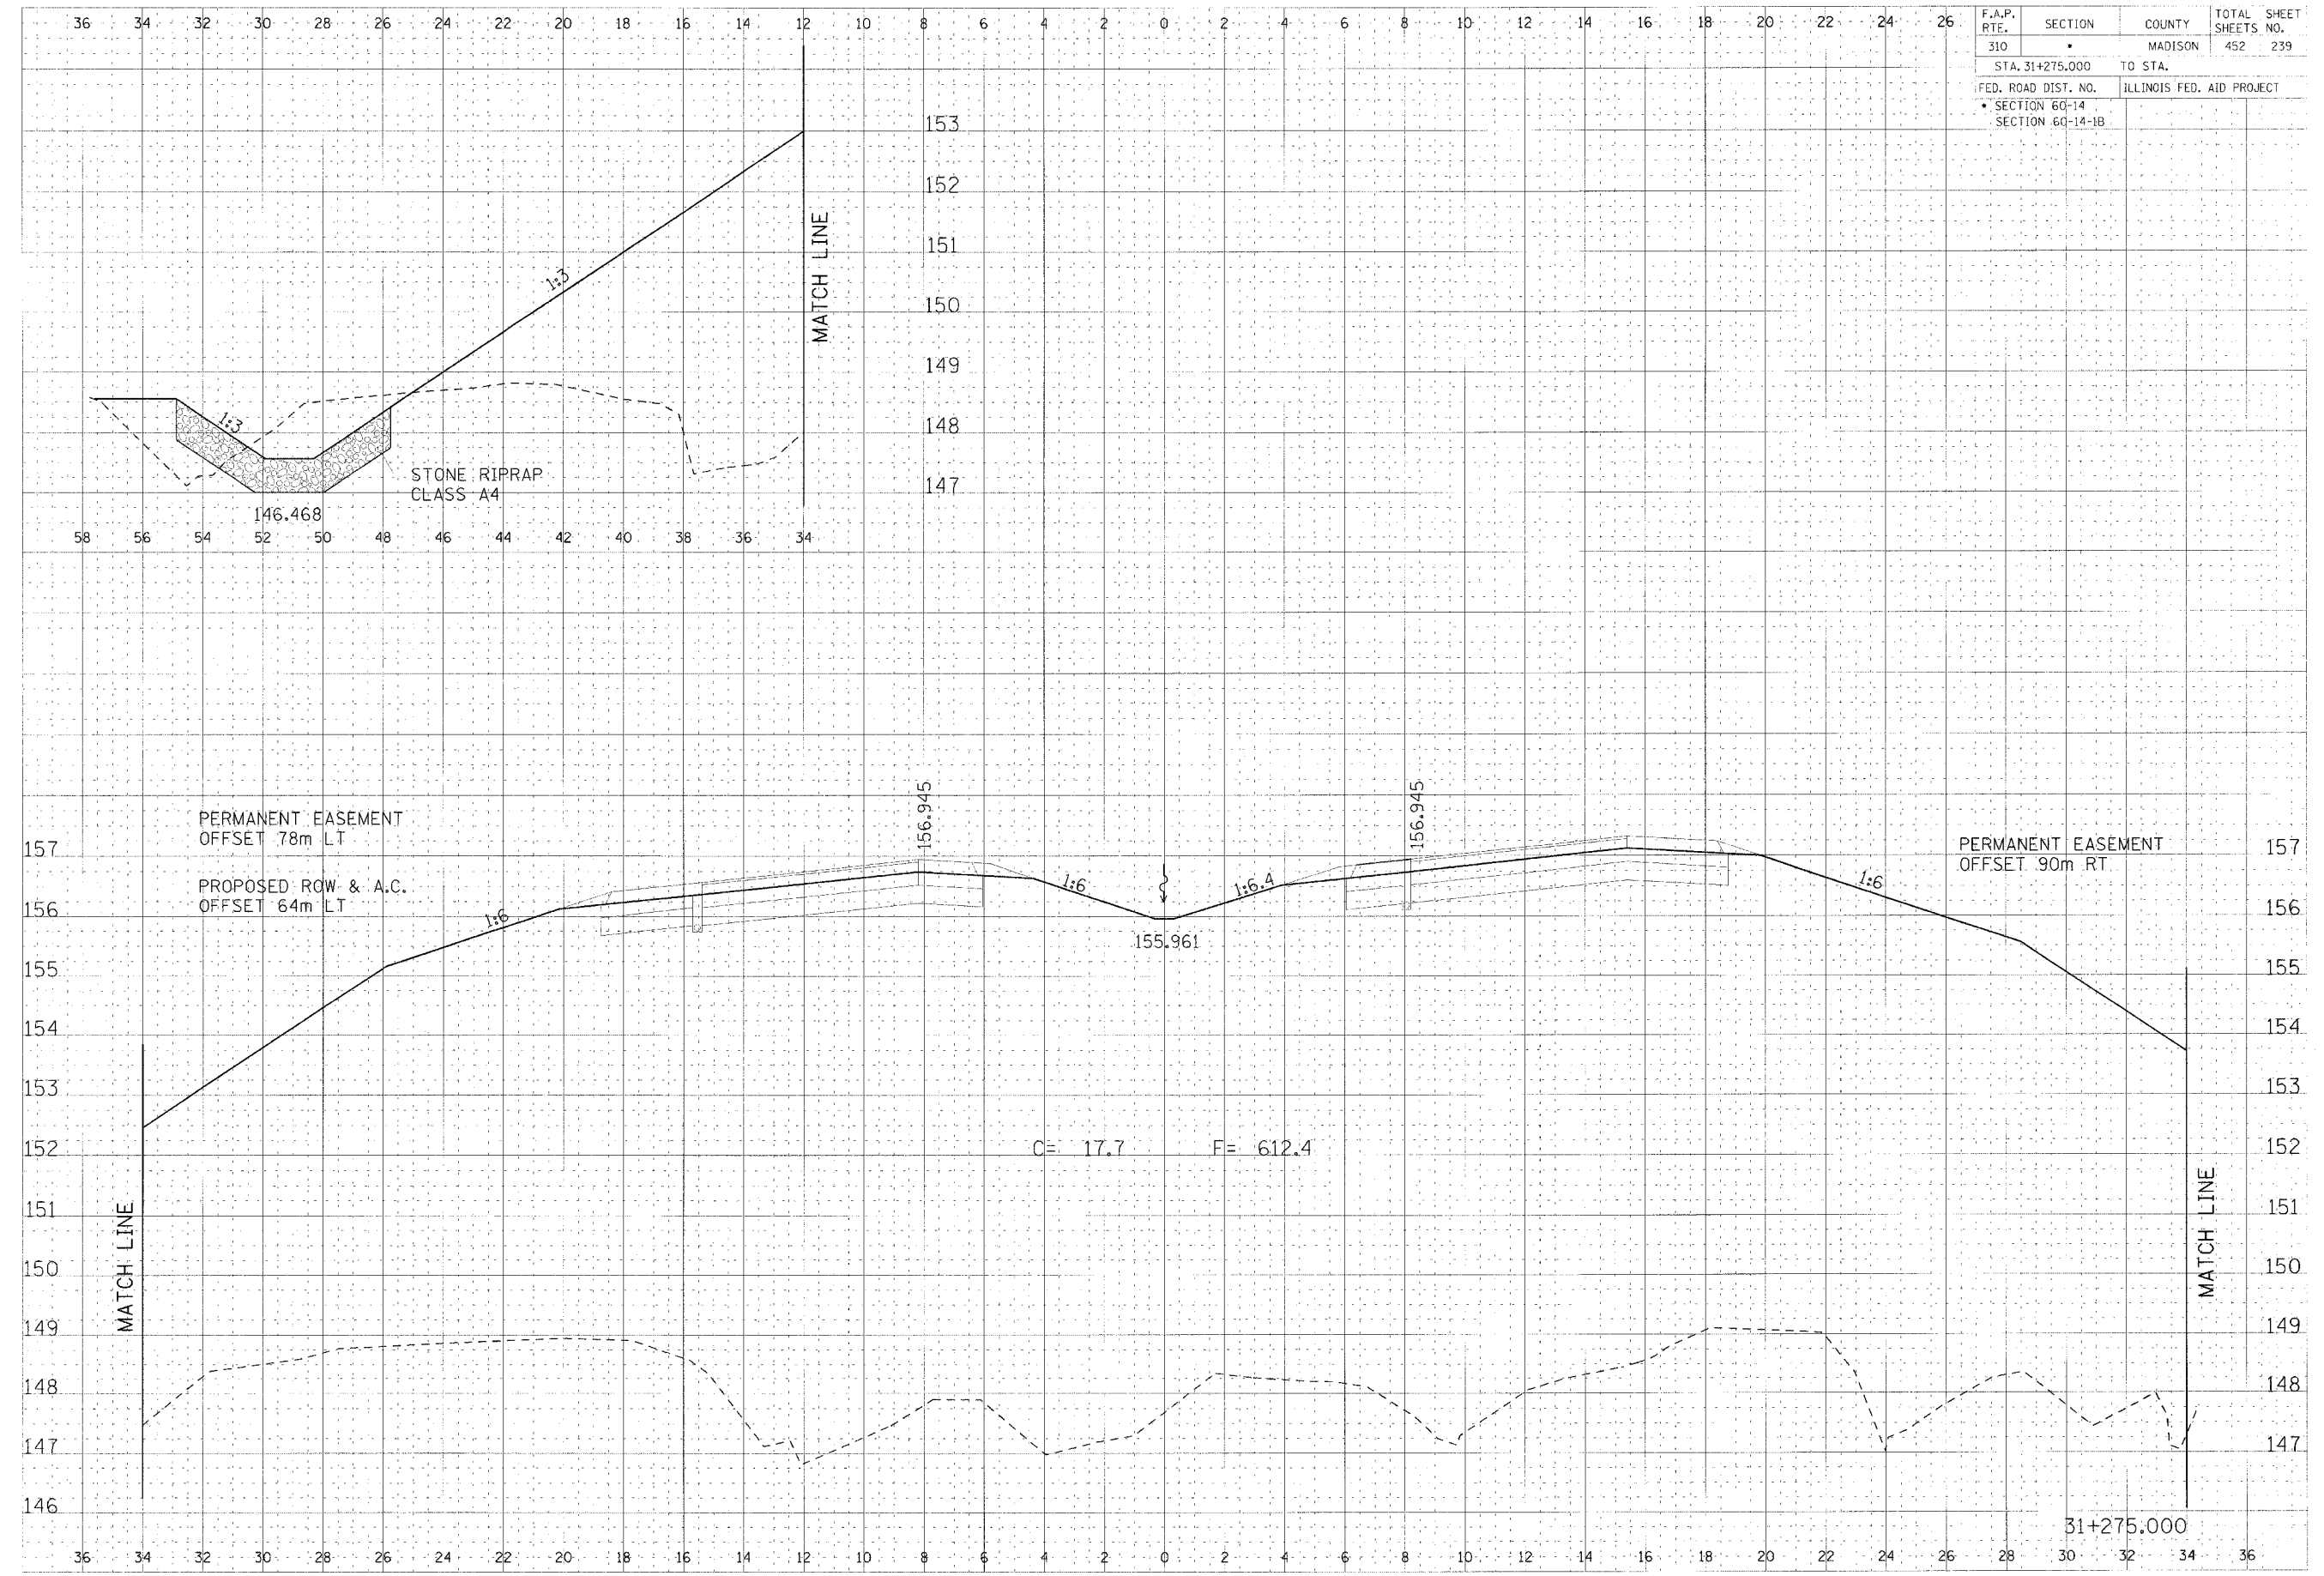

