




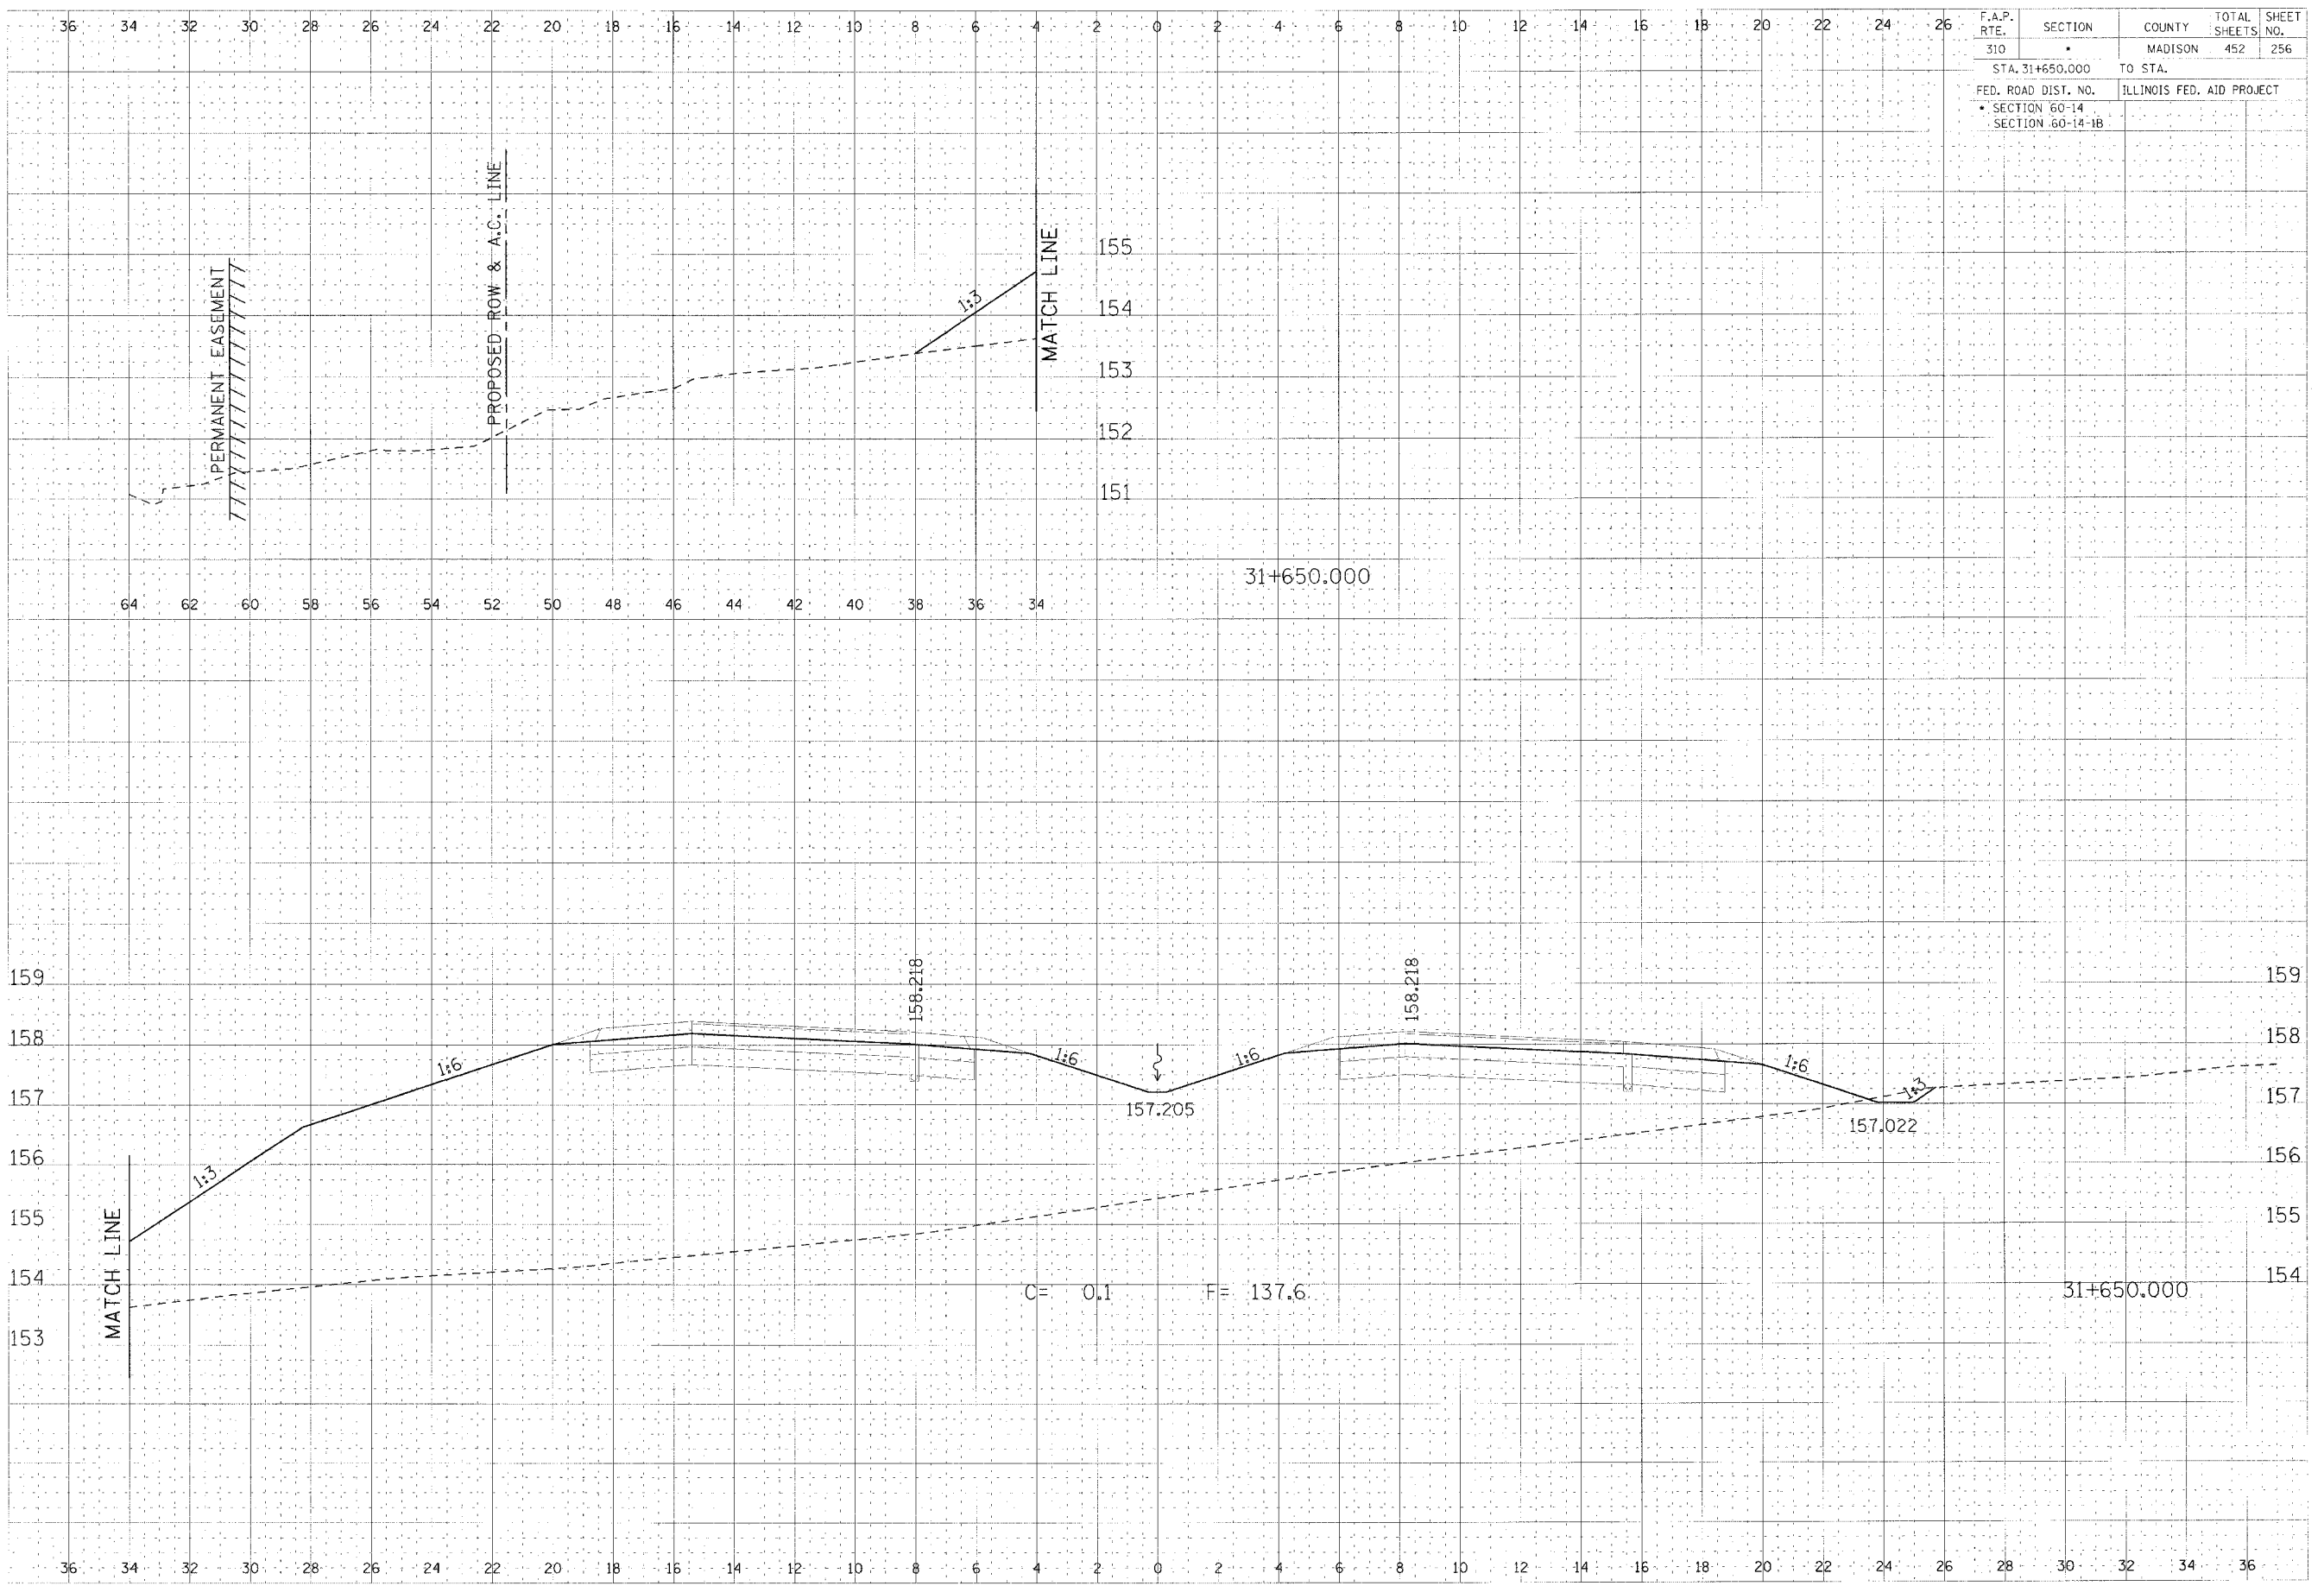

F.A.P. RTE.	SECTION	COUNTY	TOTAL SHEETS	SHEET NO.
310		MADISON	452	256

STA. 31+650.000 TO STA. \_\_\_\_\_  
 FED. ROAD DIST. NO. ILLINOIS FED. AID PROJECT  
 SECTION 60-14  
 SECTION 60-14-1B

