
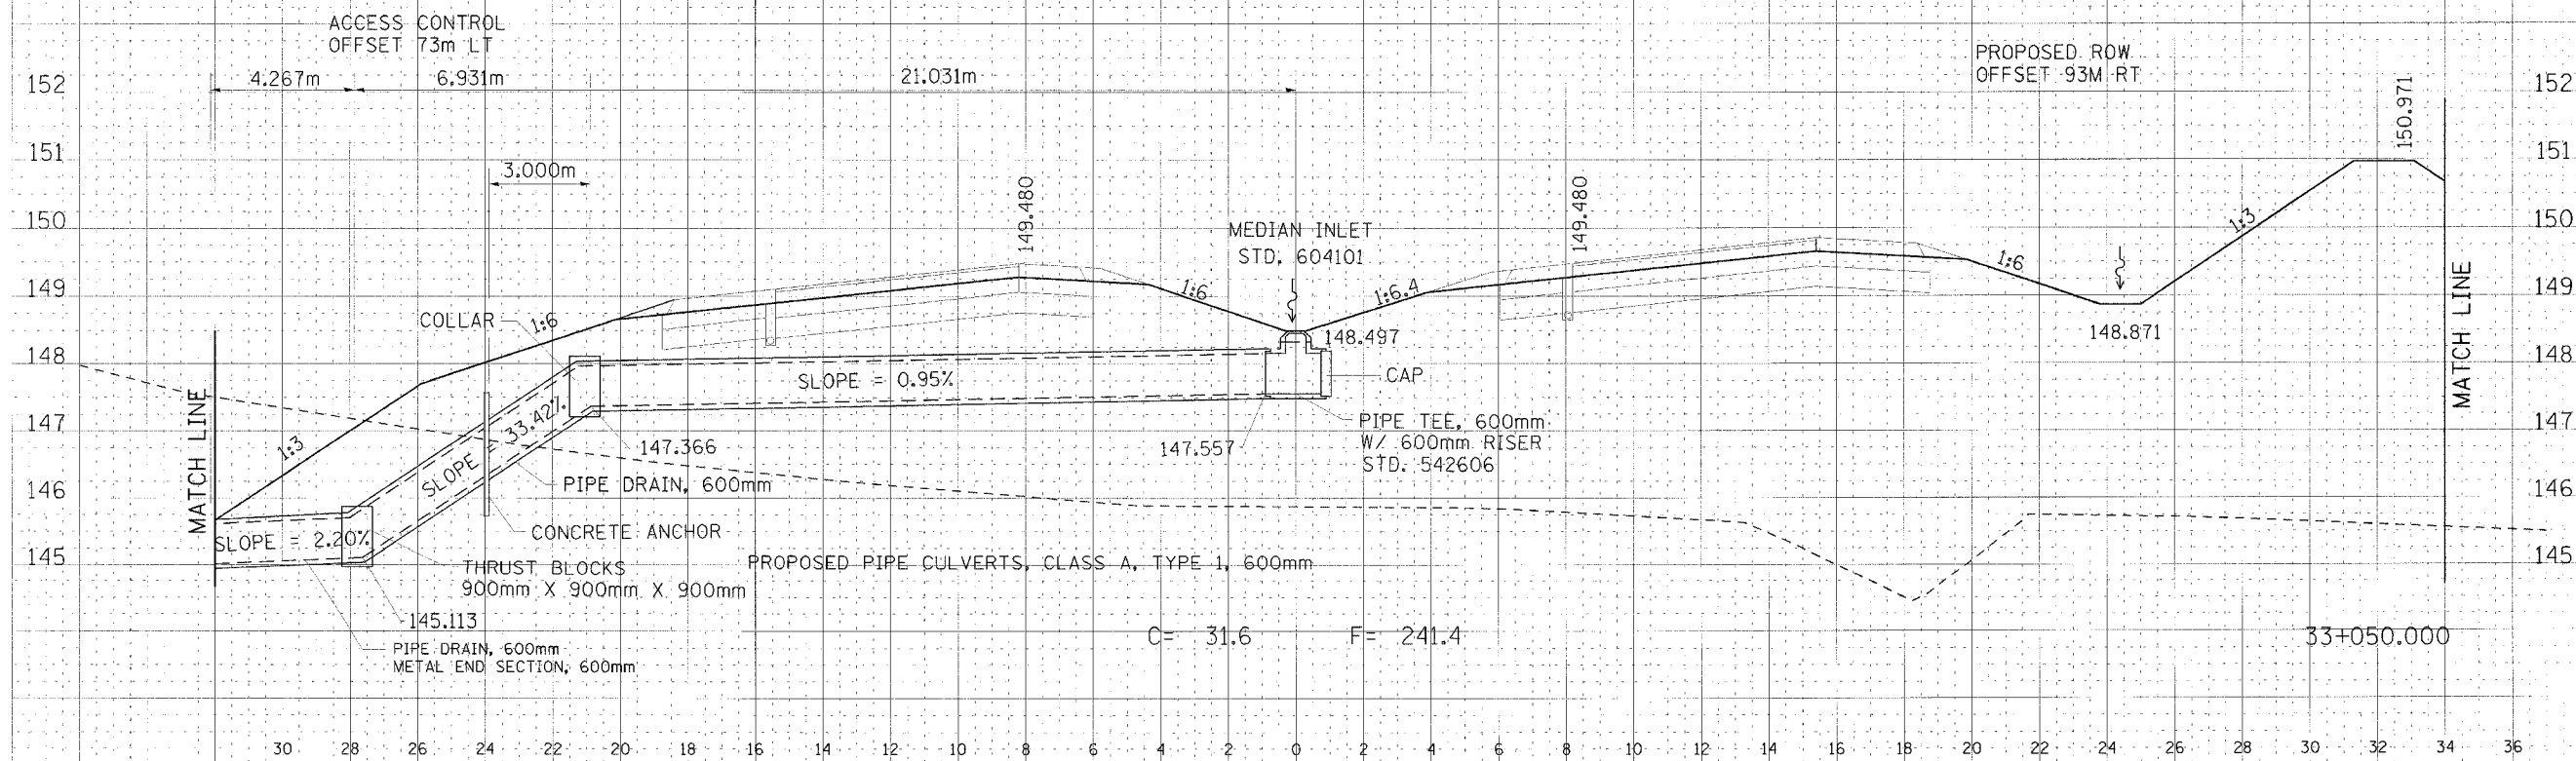


36 34 32 30 28 26 24 22 20 18 16 14 12 10 8 6 4 2 0 2 4 6 8 10 12 14 16 18 20 22 24 26

F.A.P. RTE. 310	SECTION STA. 33+050.000 TO STA.	COUNTY MADISON	TOTAL SHEETS 452	SHEET NO. 323
FED. ROAD DIST. NO. SECTION 60-14		ILLINOIS	FED. AID PROJECT SECTION 60-14-1B	

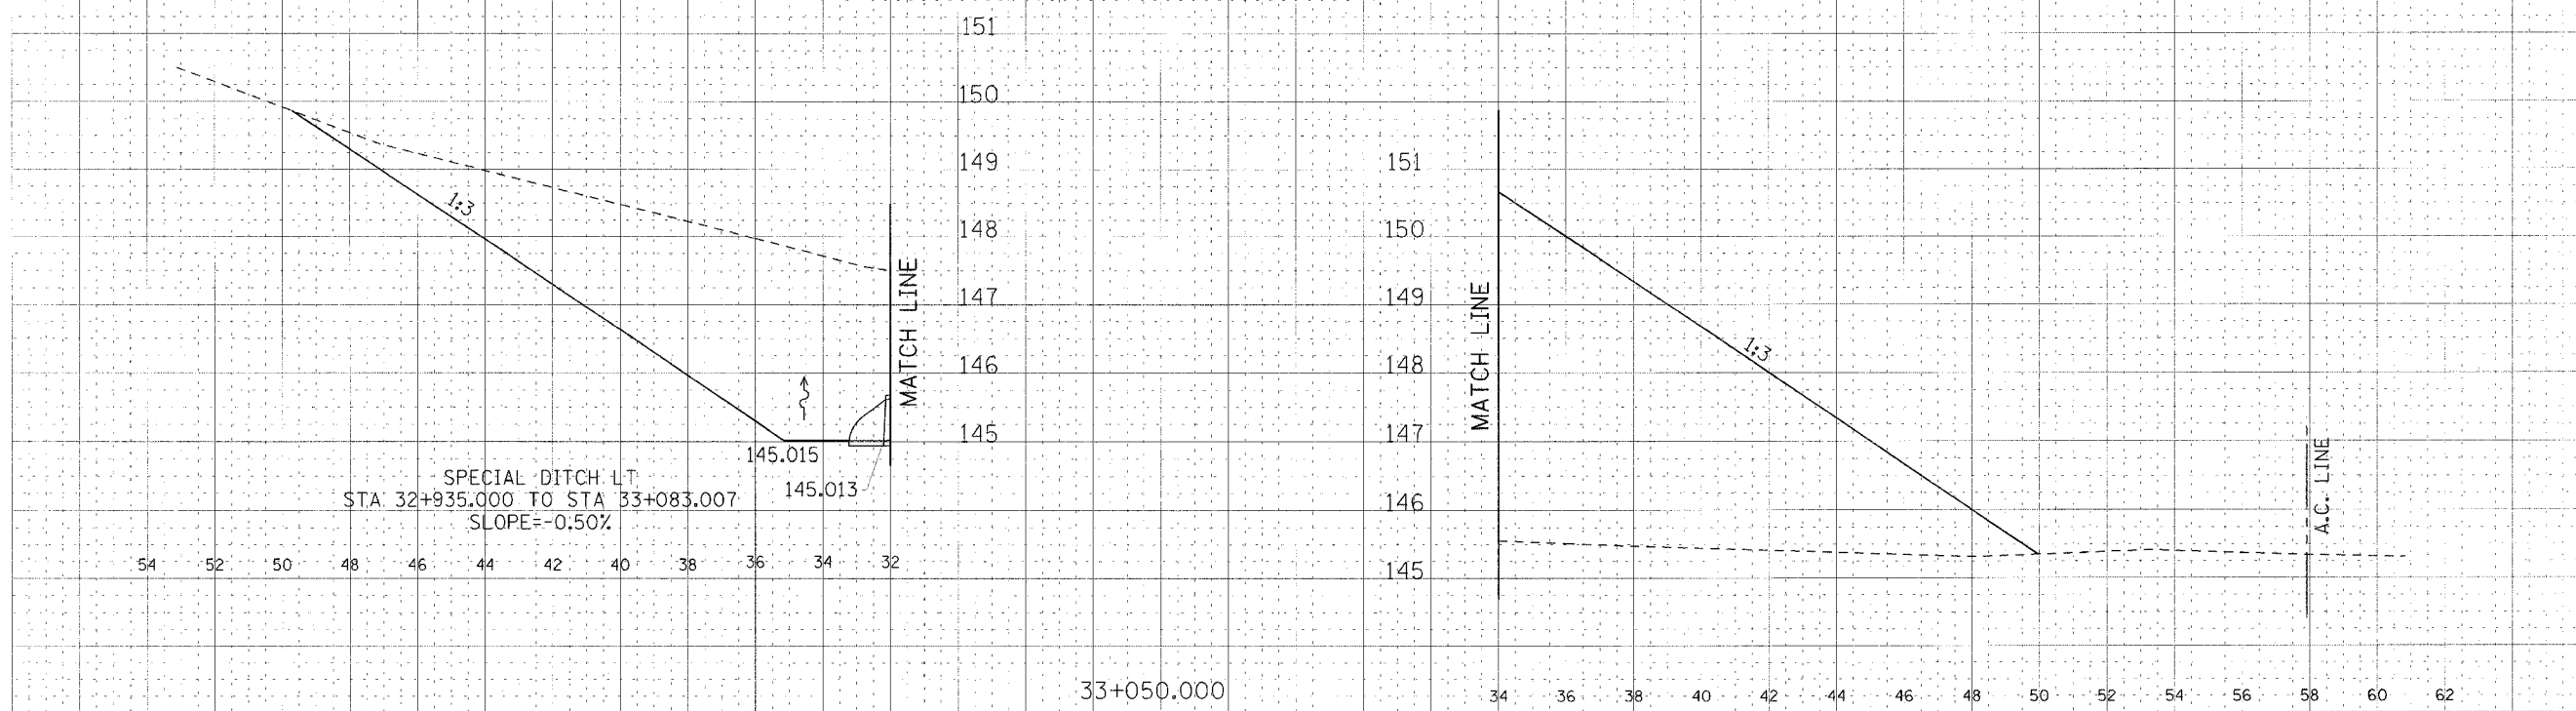

CROSS SECTION, FAP ROUTE 310, STA 33+050.000



