


F.A.P. RTE.	SECTION	COUNTY	TOTAL SHEETS	SHEET NO.
310		MADISON	452	375
STA. 34+400.000		TO STA.		
FED. ROAD DIST. NO.		ILLINOIS FED. AID PROJECT		
SECTION 60-14		SECTION 60-14-1B		



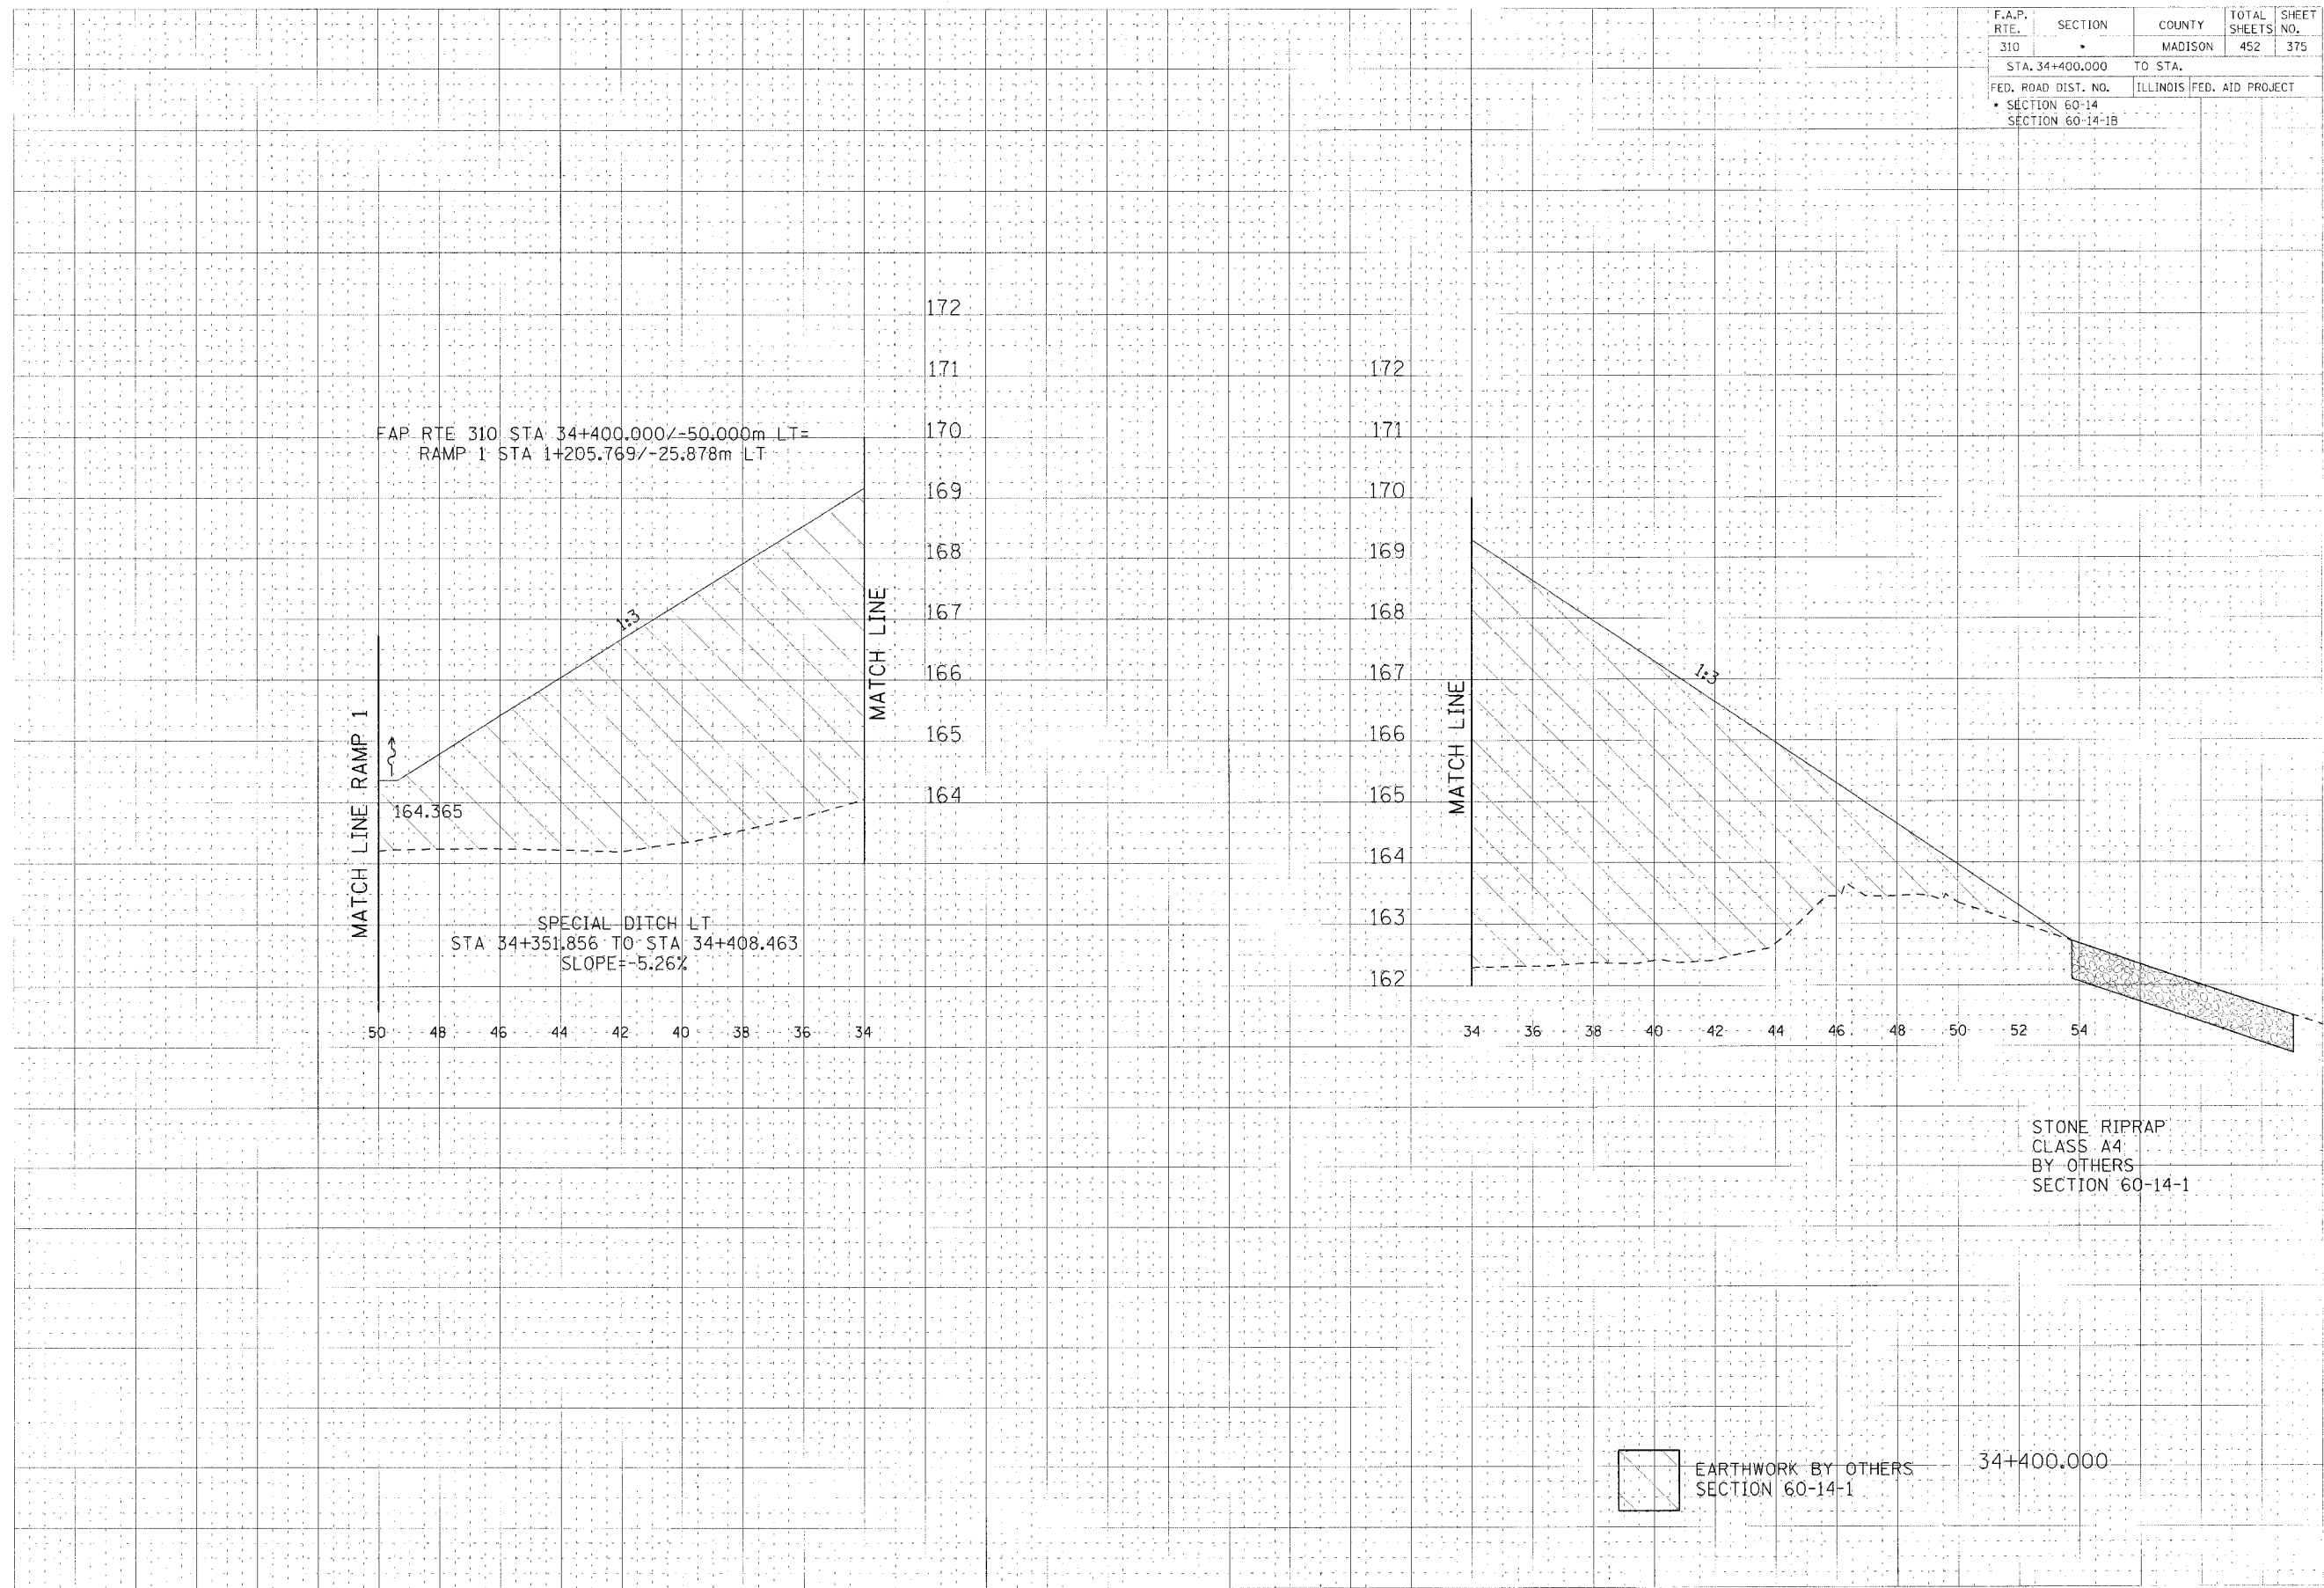

CROSS SECTION, FAP ROUTE 310, STA 34+400.000

DATE PLOTTED: 08/14/00 10:45 AM