


F.A.P. RTE.	SECTION	COUNTY	TOTAL SHEET SHEETS NO.	
310		MADISON	452	420
STA. 35+250.000		TO STA.		
FED. ROAD DIST. NO.		ILLINOIS FED. AID PROJECT		
SECTION 60-14				
SECTION 60-14-1B				

DATE	
BY	
PROJECT	


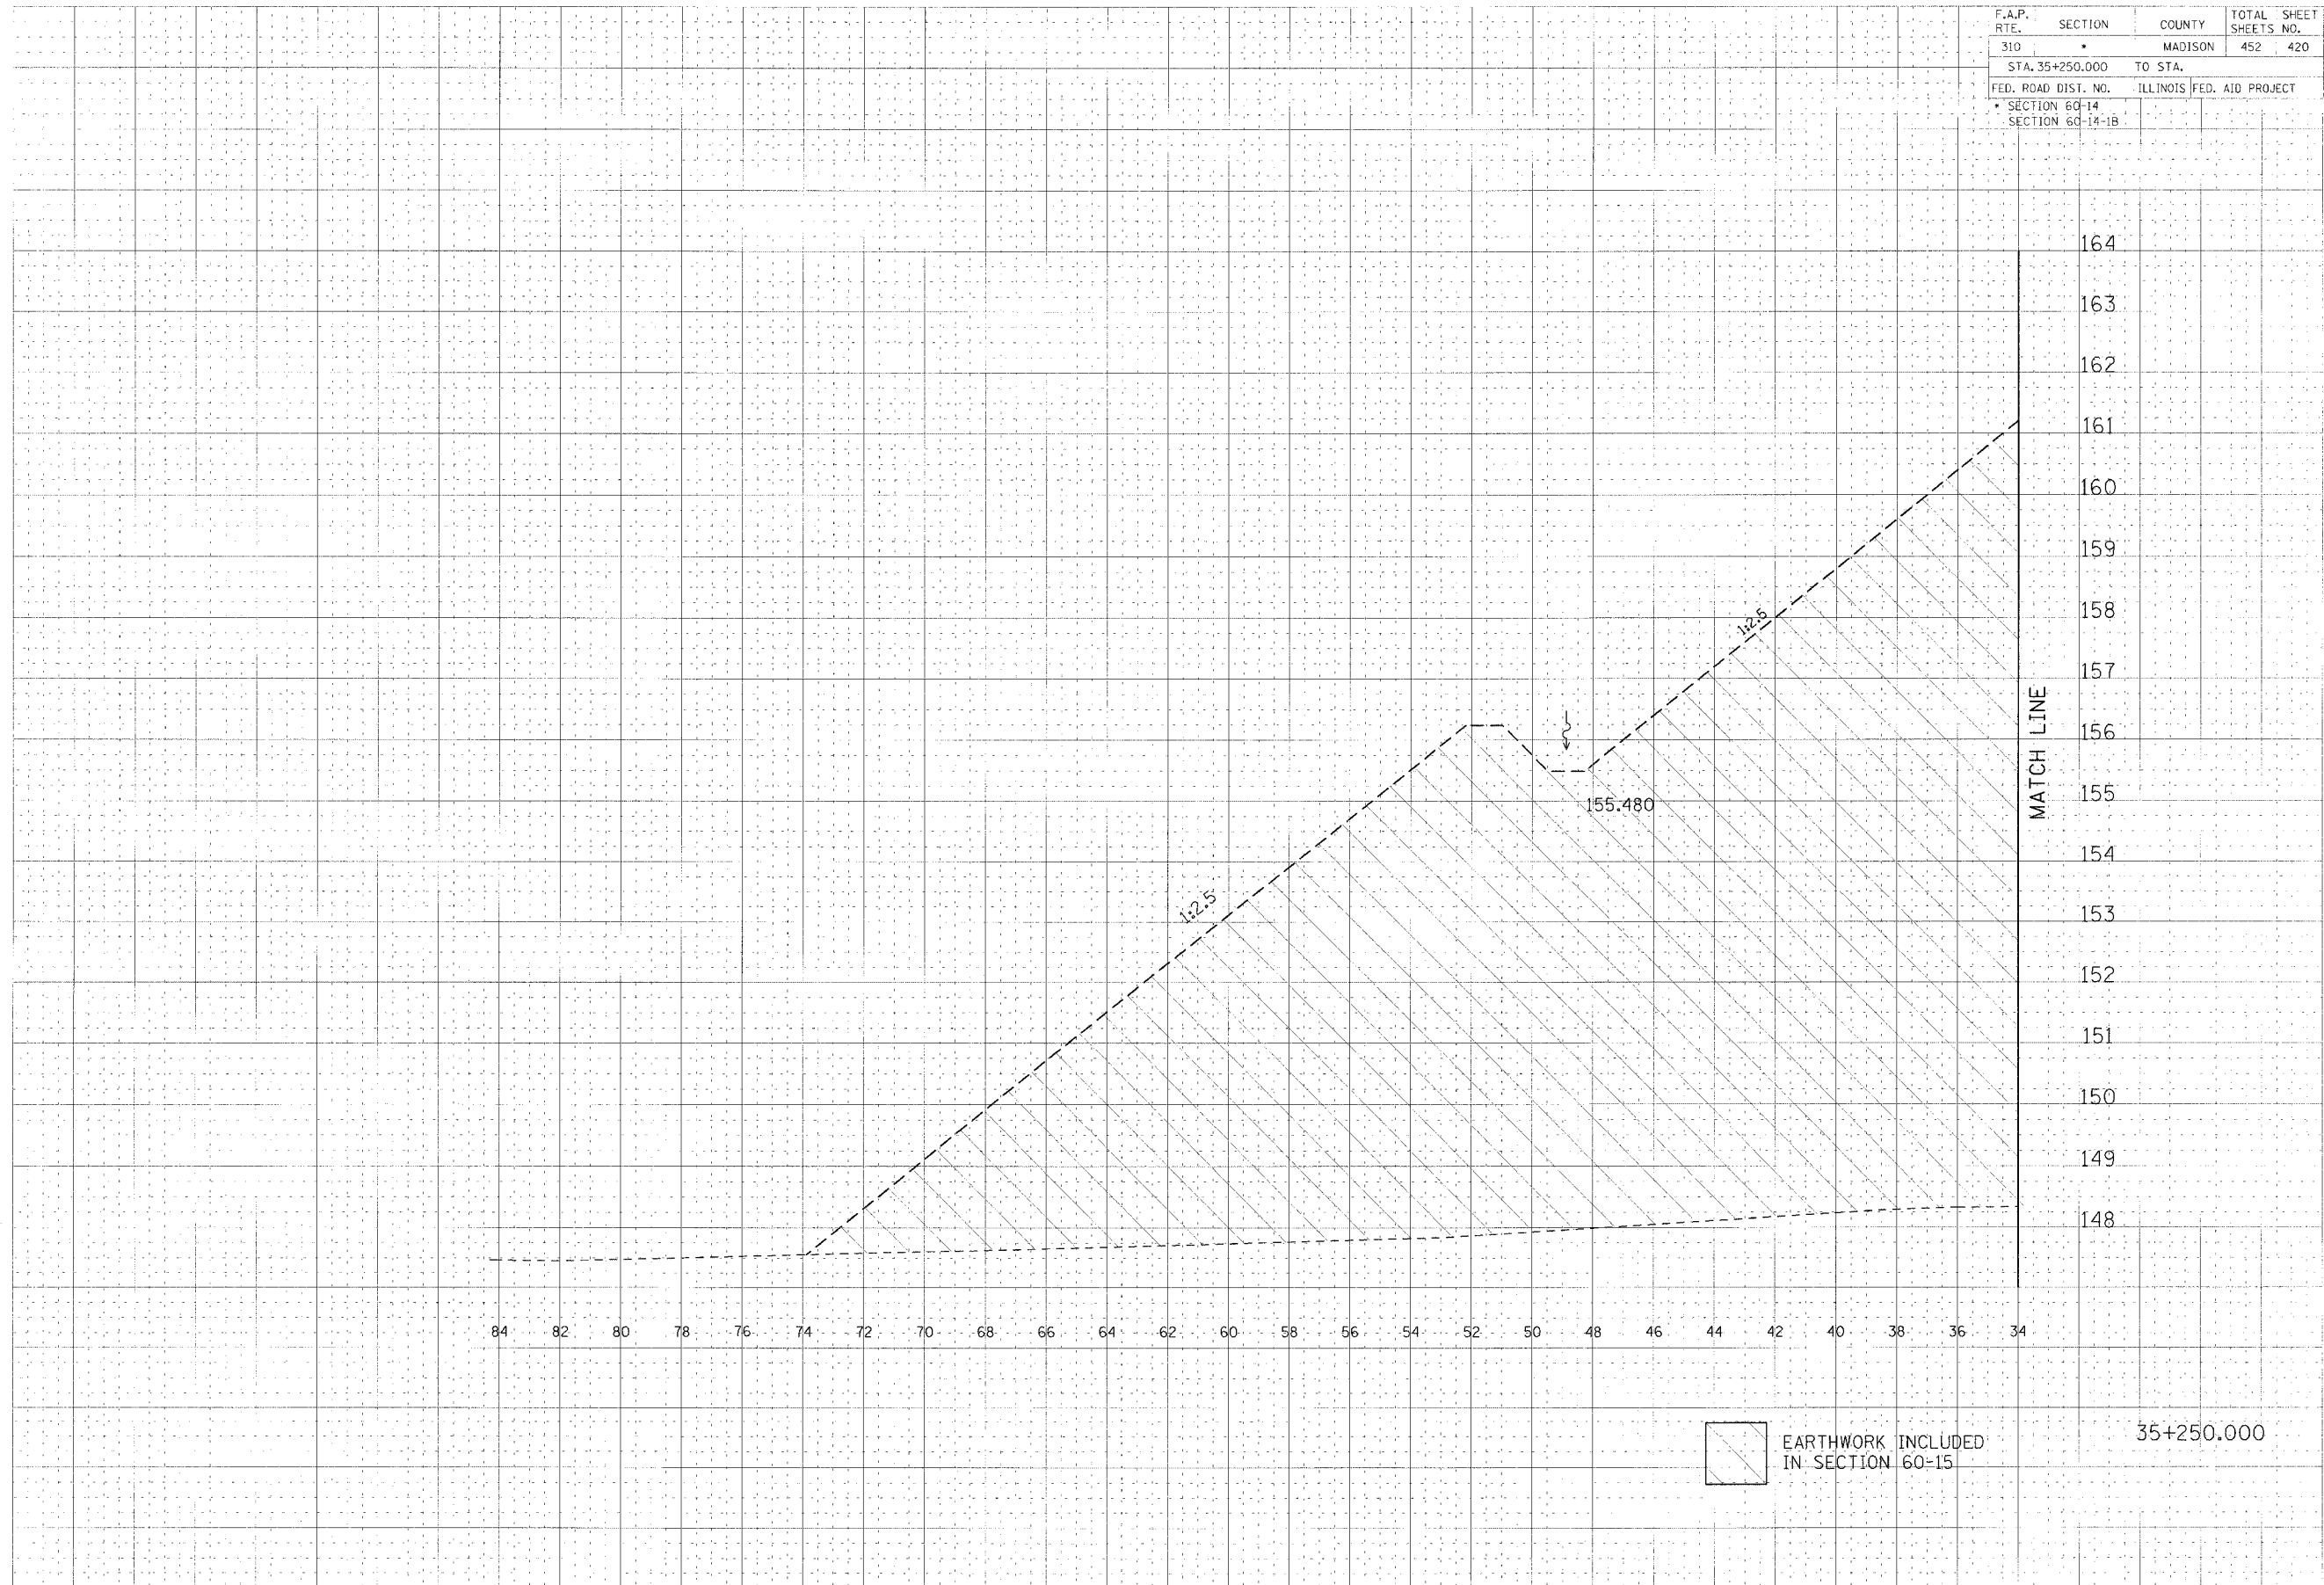


