


F.A.P. RTE.	SECTION	COUNTY	TOTAL SHEETS
310	*	MADISON	452
STA. 1+325.000		TO STA. 1+375.000	
FED. ROAD DIST. NO.		ILLINOIS FED. AID PROJECT	
SECTION 60-14		172	
SECTION 60-14-B			

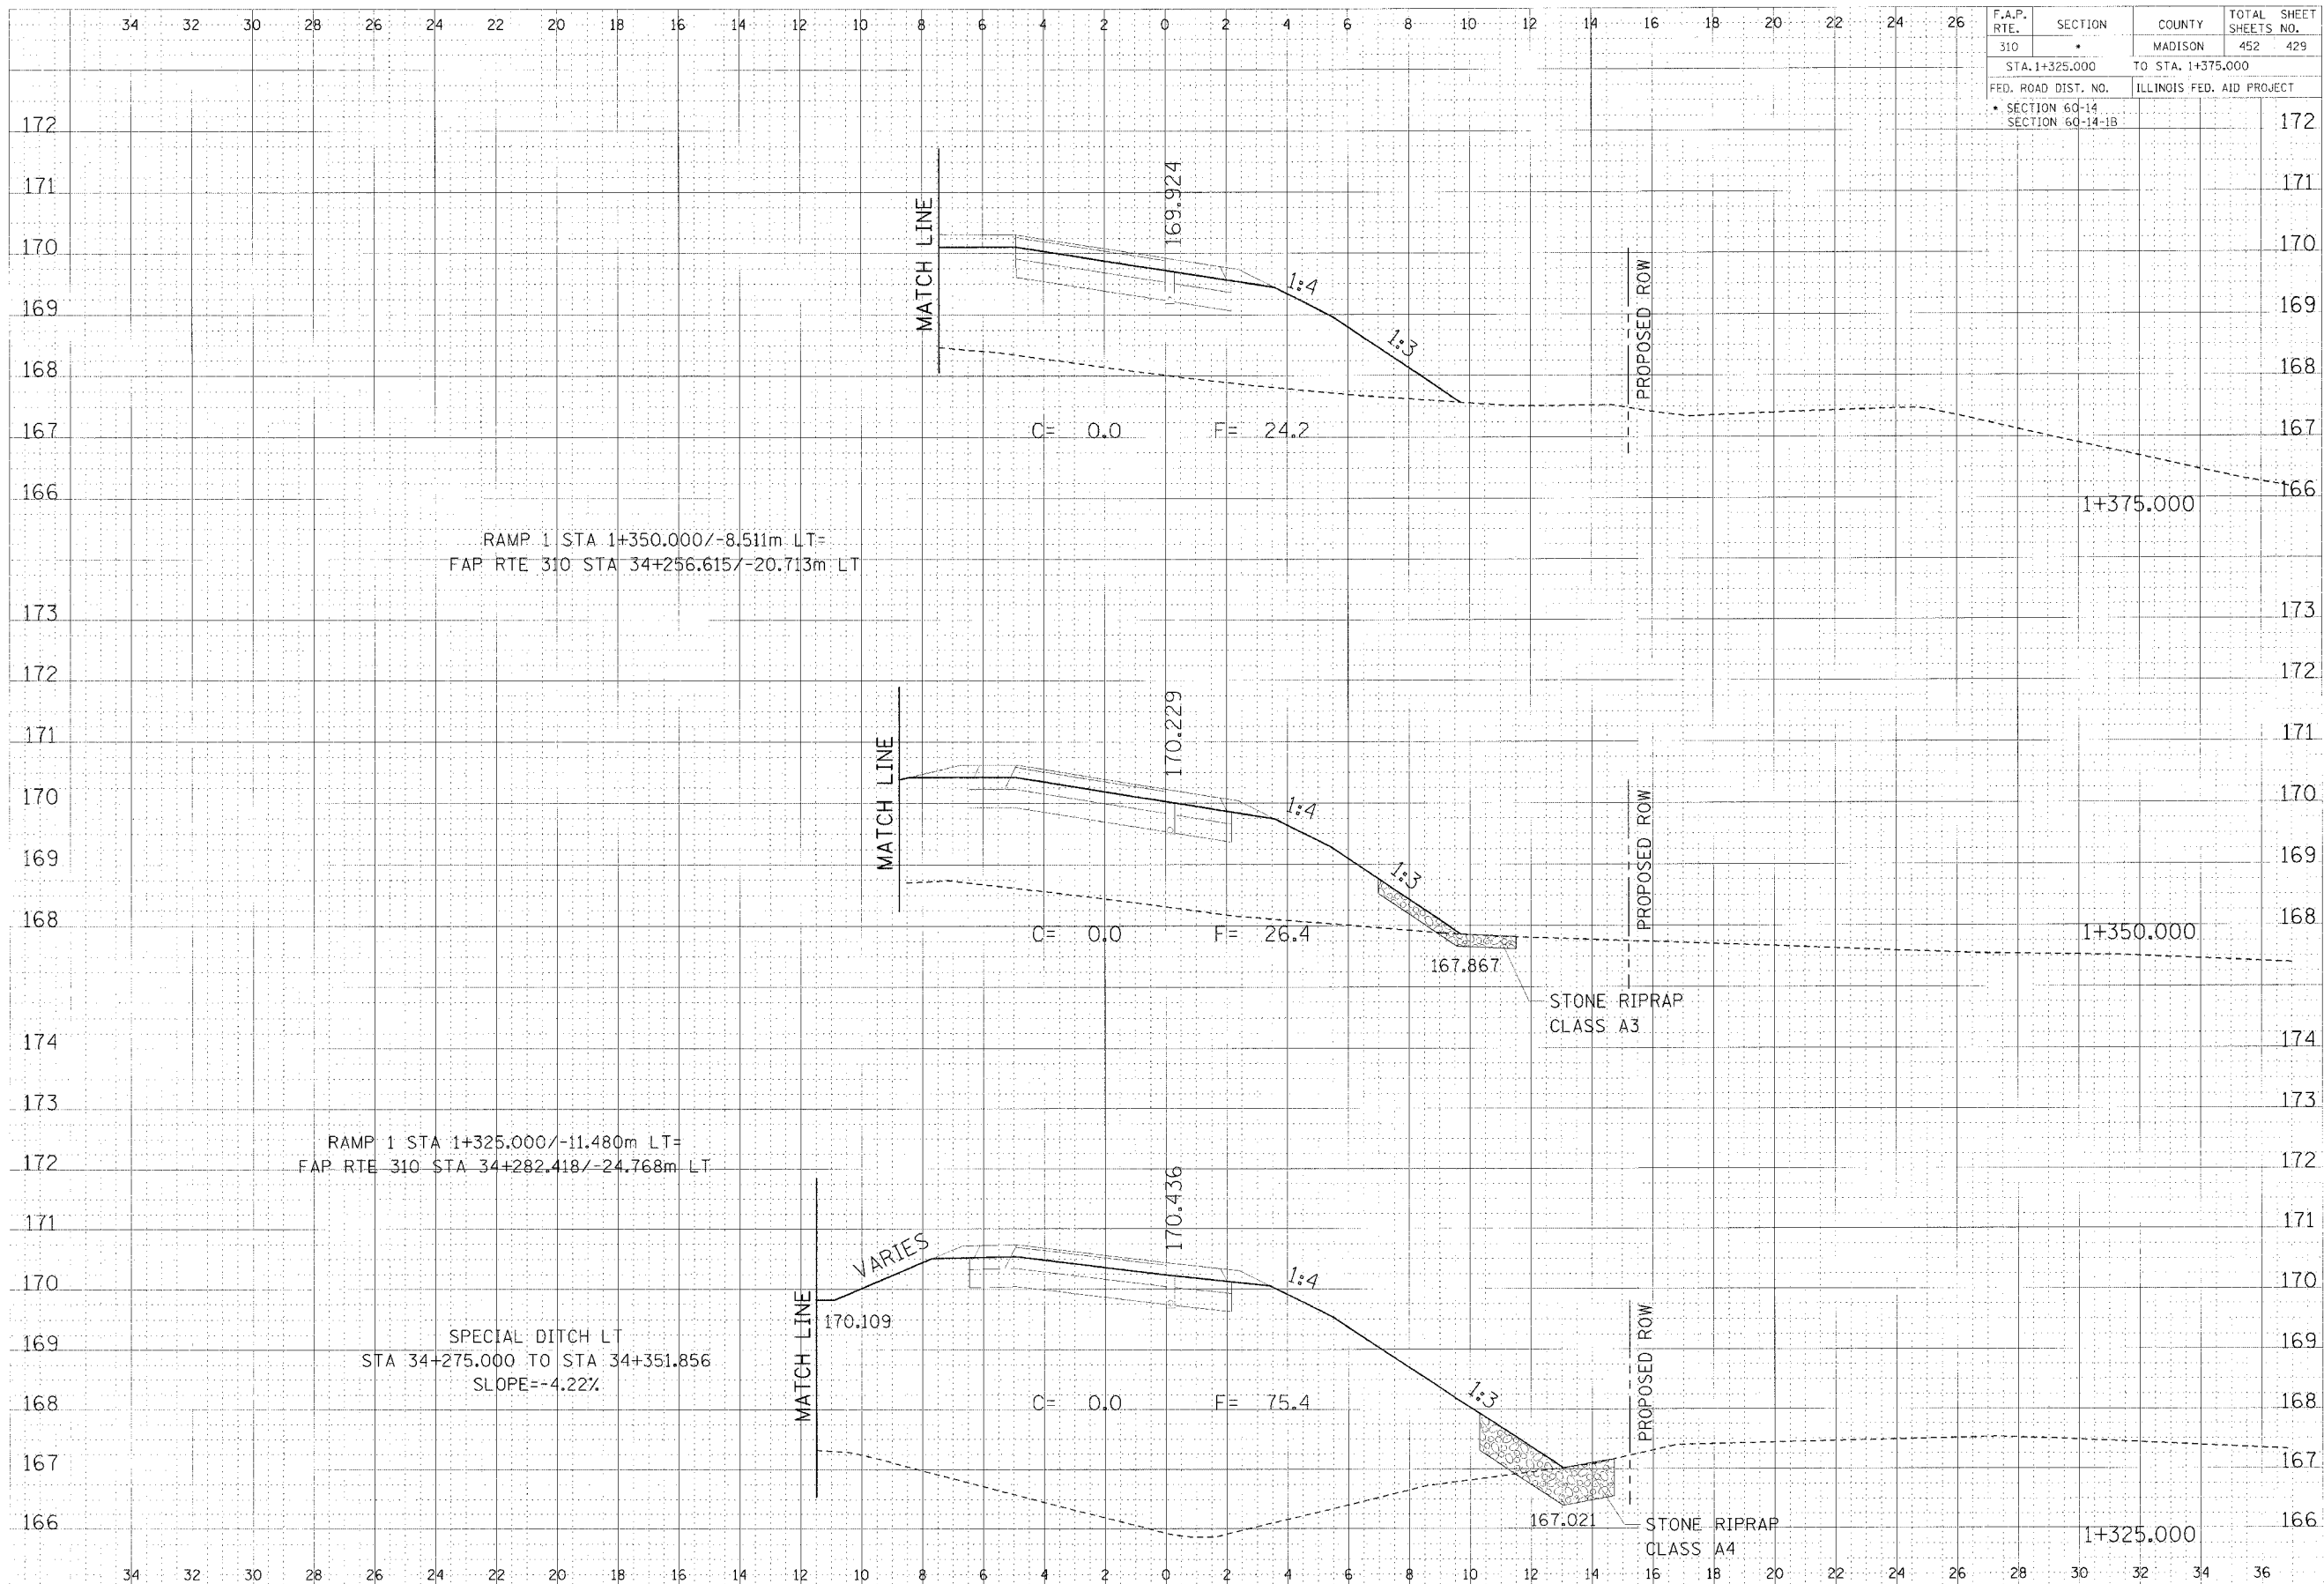




