


F.A.P. RTE.	SECTION	COUNTY	TOTAL SHEET SHEETS NO.
310		MADISON	452 431
STA. 1+275.000 TO STA. 1+300.000			
FED. ROAD DIST. NO.		ILLINOIS FED. AID PROJECT	
SECTION 60-14		SECTION 60-14-1B	

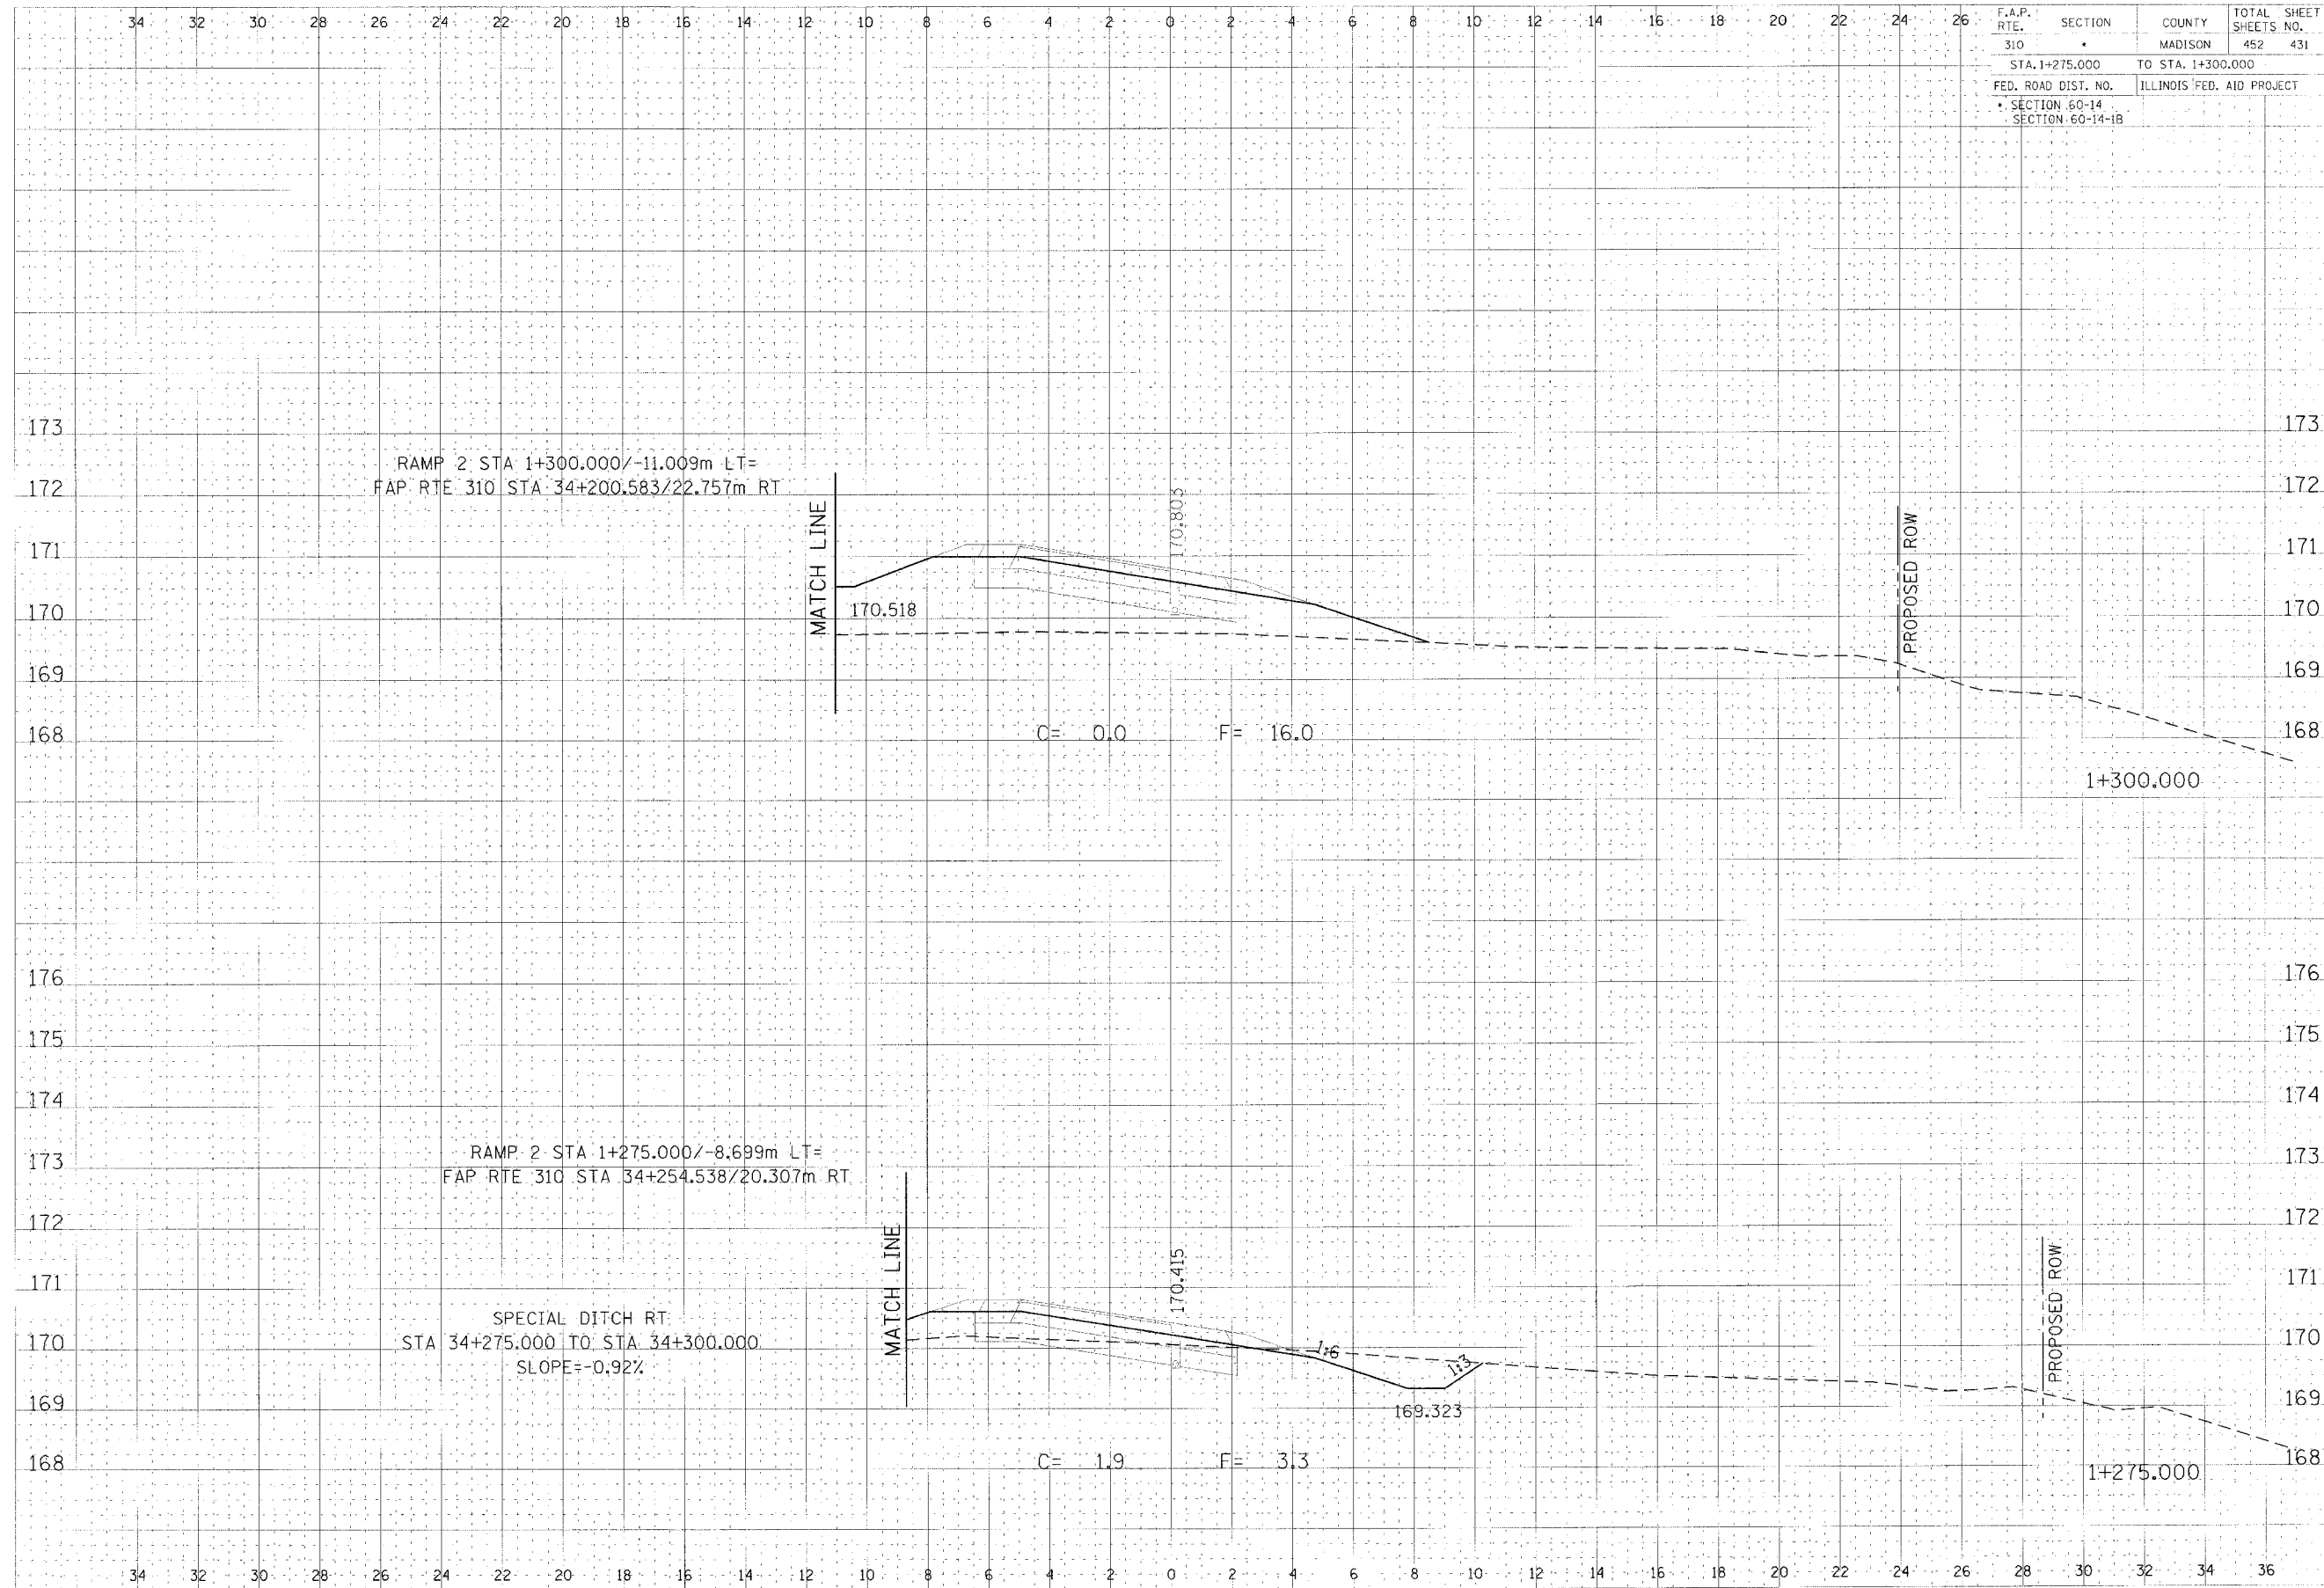



RAMP 2 CROSS SECTION, STA 1+275.000 TO STA 1+300.000