


| | | | | |
|---------------------|---------|-------------------|------------------|-----------|
| F.A.P. RTE. | SECTION | COUNTY | TOTAL SHEETS | SHEET NO. |
| 310 | * | MADISON | 452 | 434 |
| STA. 1+450.000 | | TO STA. 1+475.000 | | |
| FED. ROAD DIST. NO. | | ILLINOIS | FED. AID PROJECT | |
| * SECTION 60-14 | | | | 172 |
| SECTION 60-14-B | | | | |

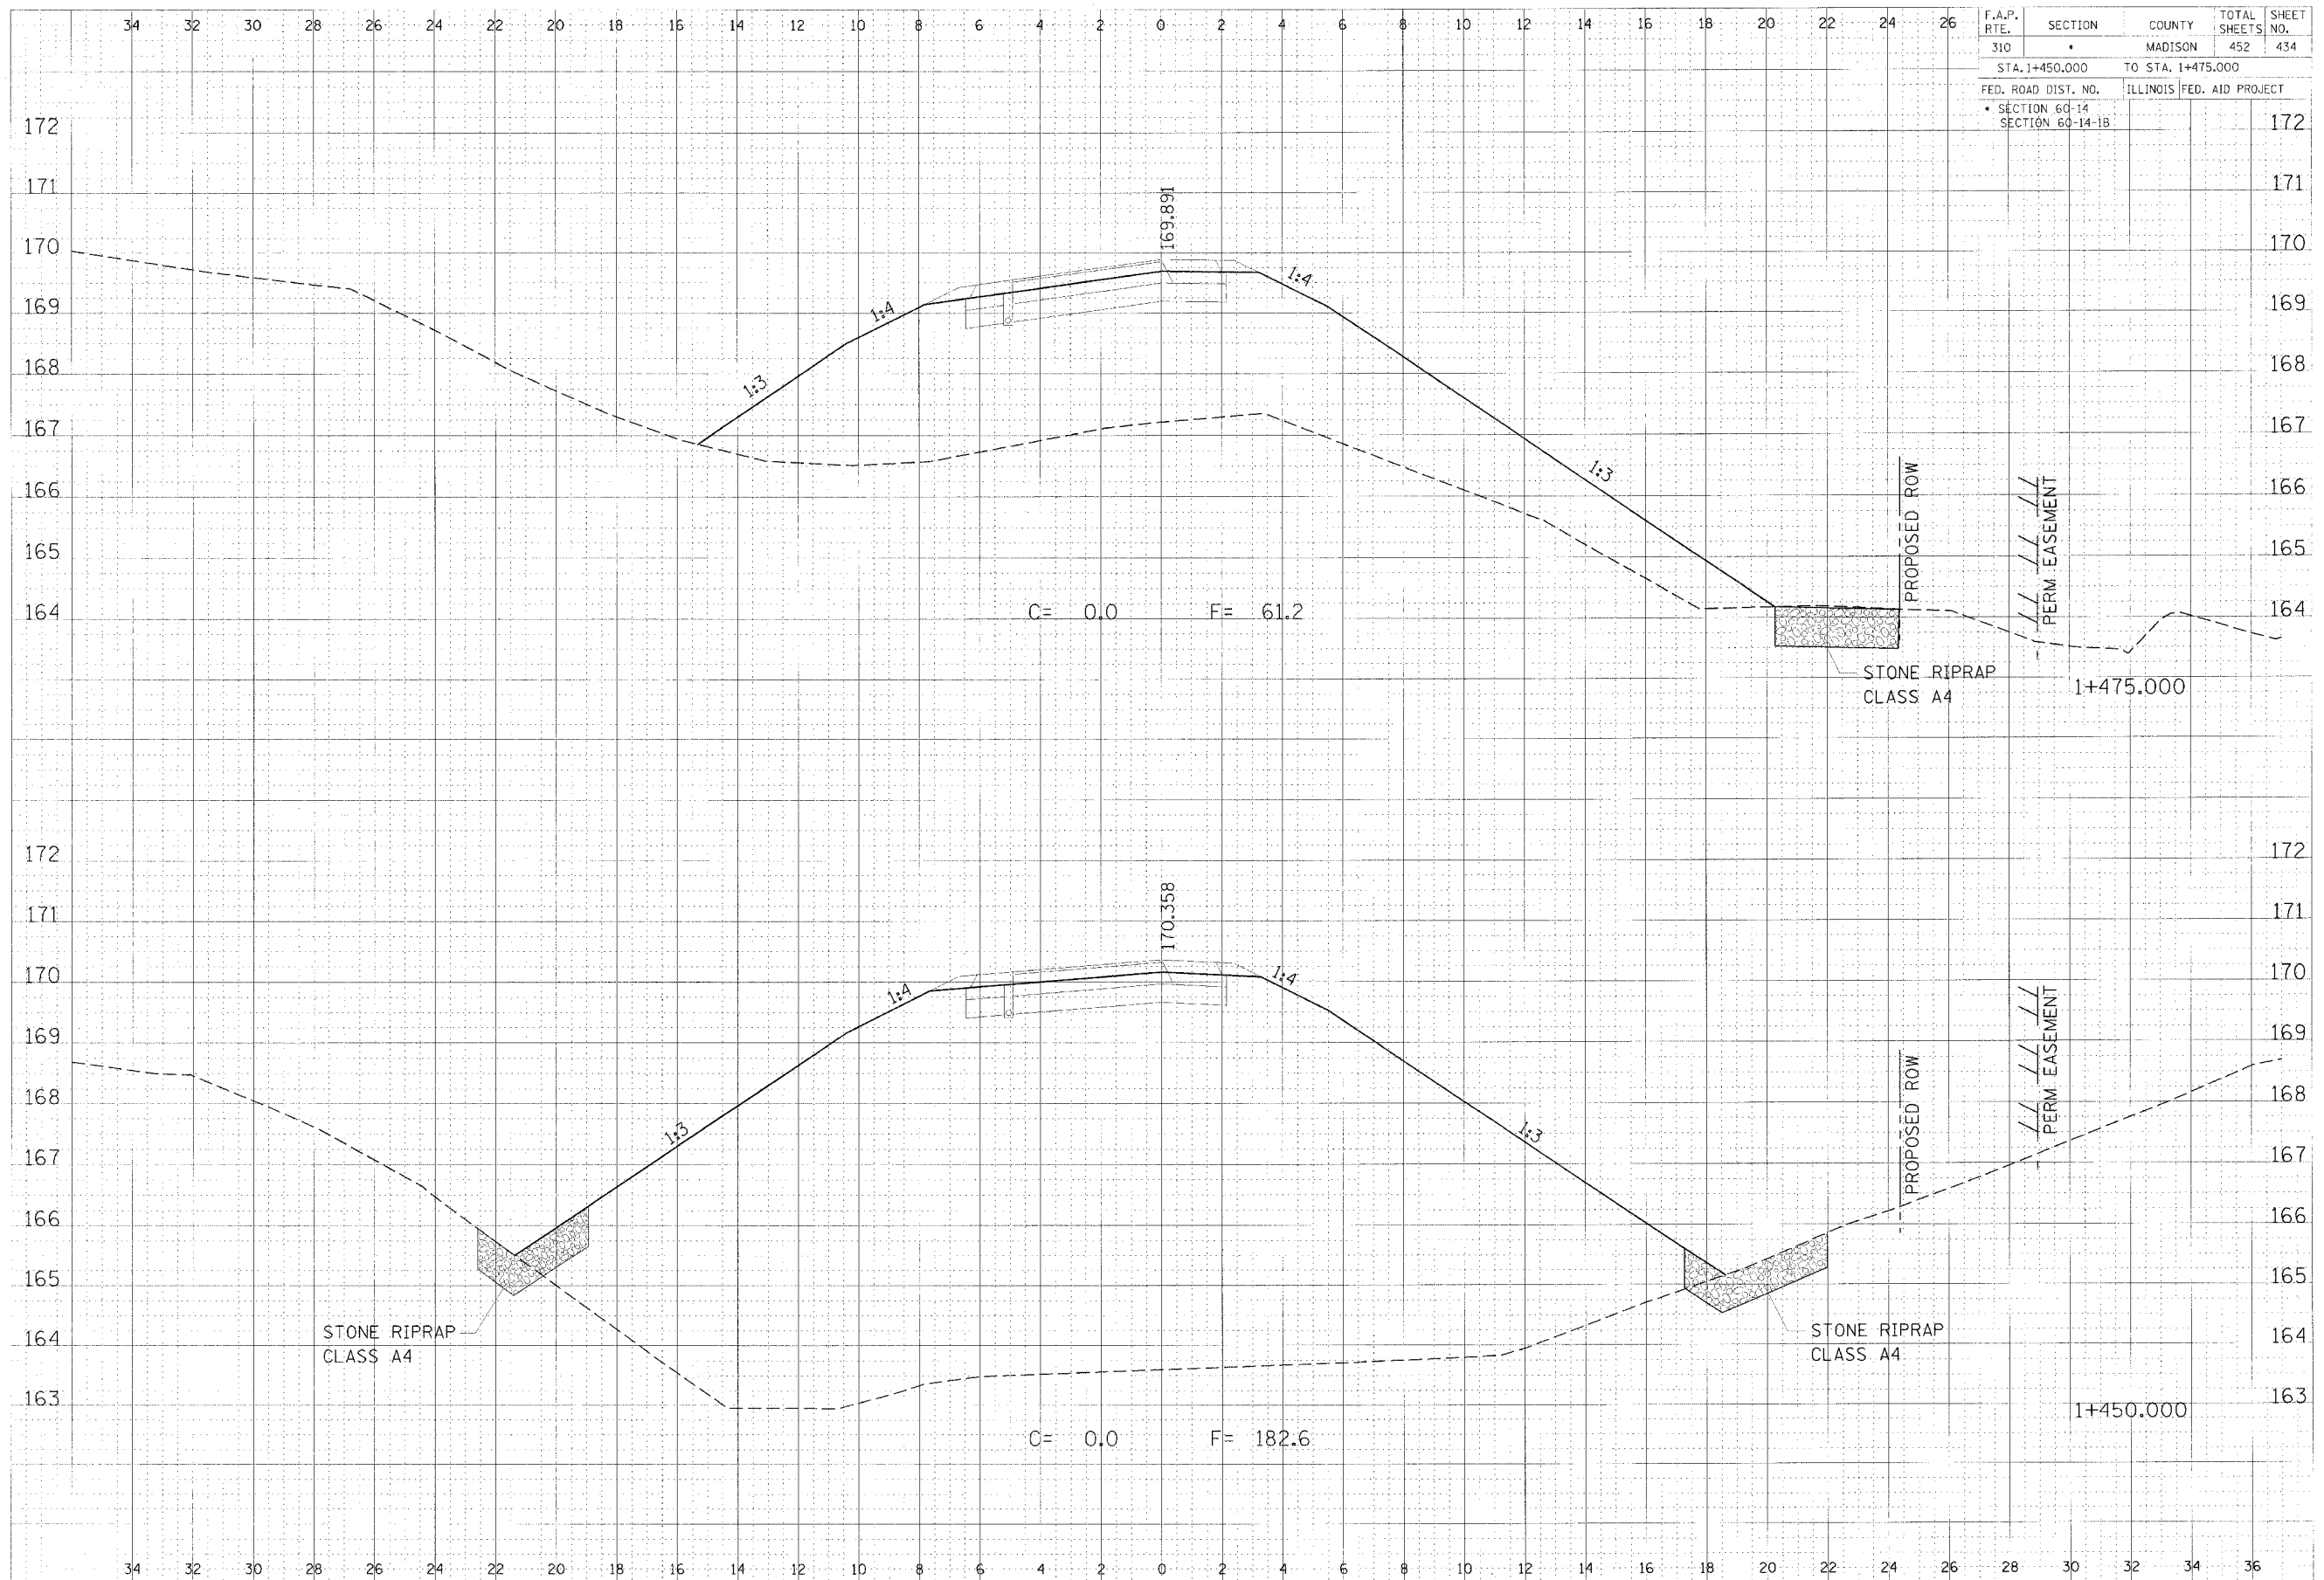



